


By Department Legend

- ACC WCL LOCKER
- COMBASTY SPACE
- MALE CHANGING
- FEMALE SUITE
- MALE CHANGING
- RECEPTION AREA
- SERVICE
- STAFF

First Floor Plan

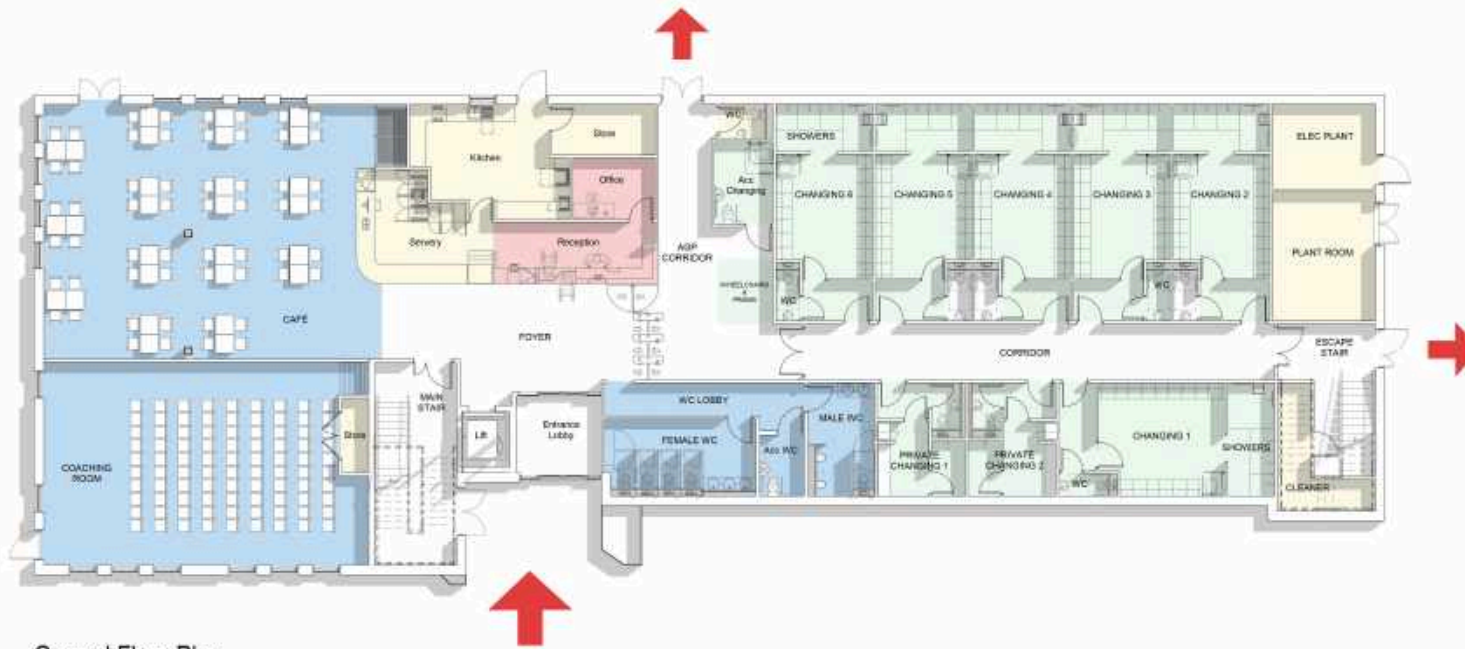

By Department Legend

- ACC WCL LOCKER
- CHANGING 1
- CHANGING 2
- CHANGING 3
- CHANGING 4
- CHANGING 5
- CHANGING 6
- COMBASTY SPACE
- SCREEN
- OFFICIAL CHANGING
- RECEPTION AREA
- SERVICE
- W/C

Ground Floor Plan