


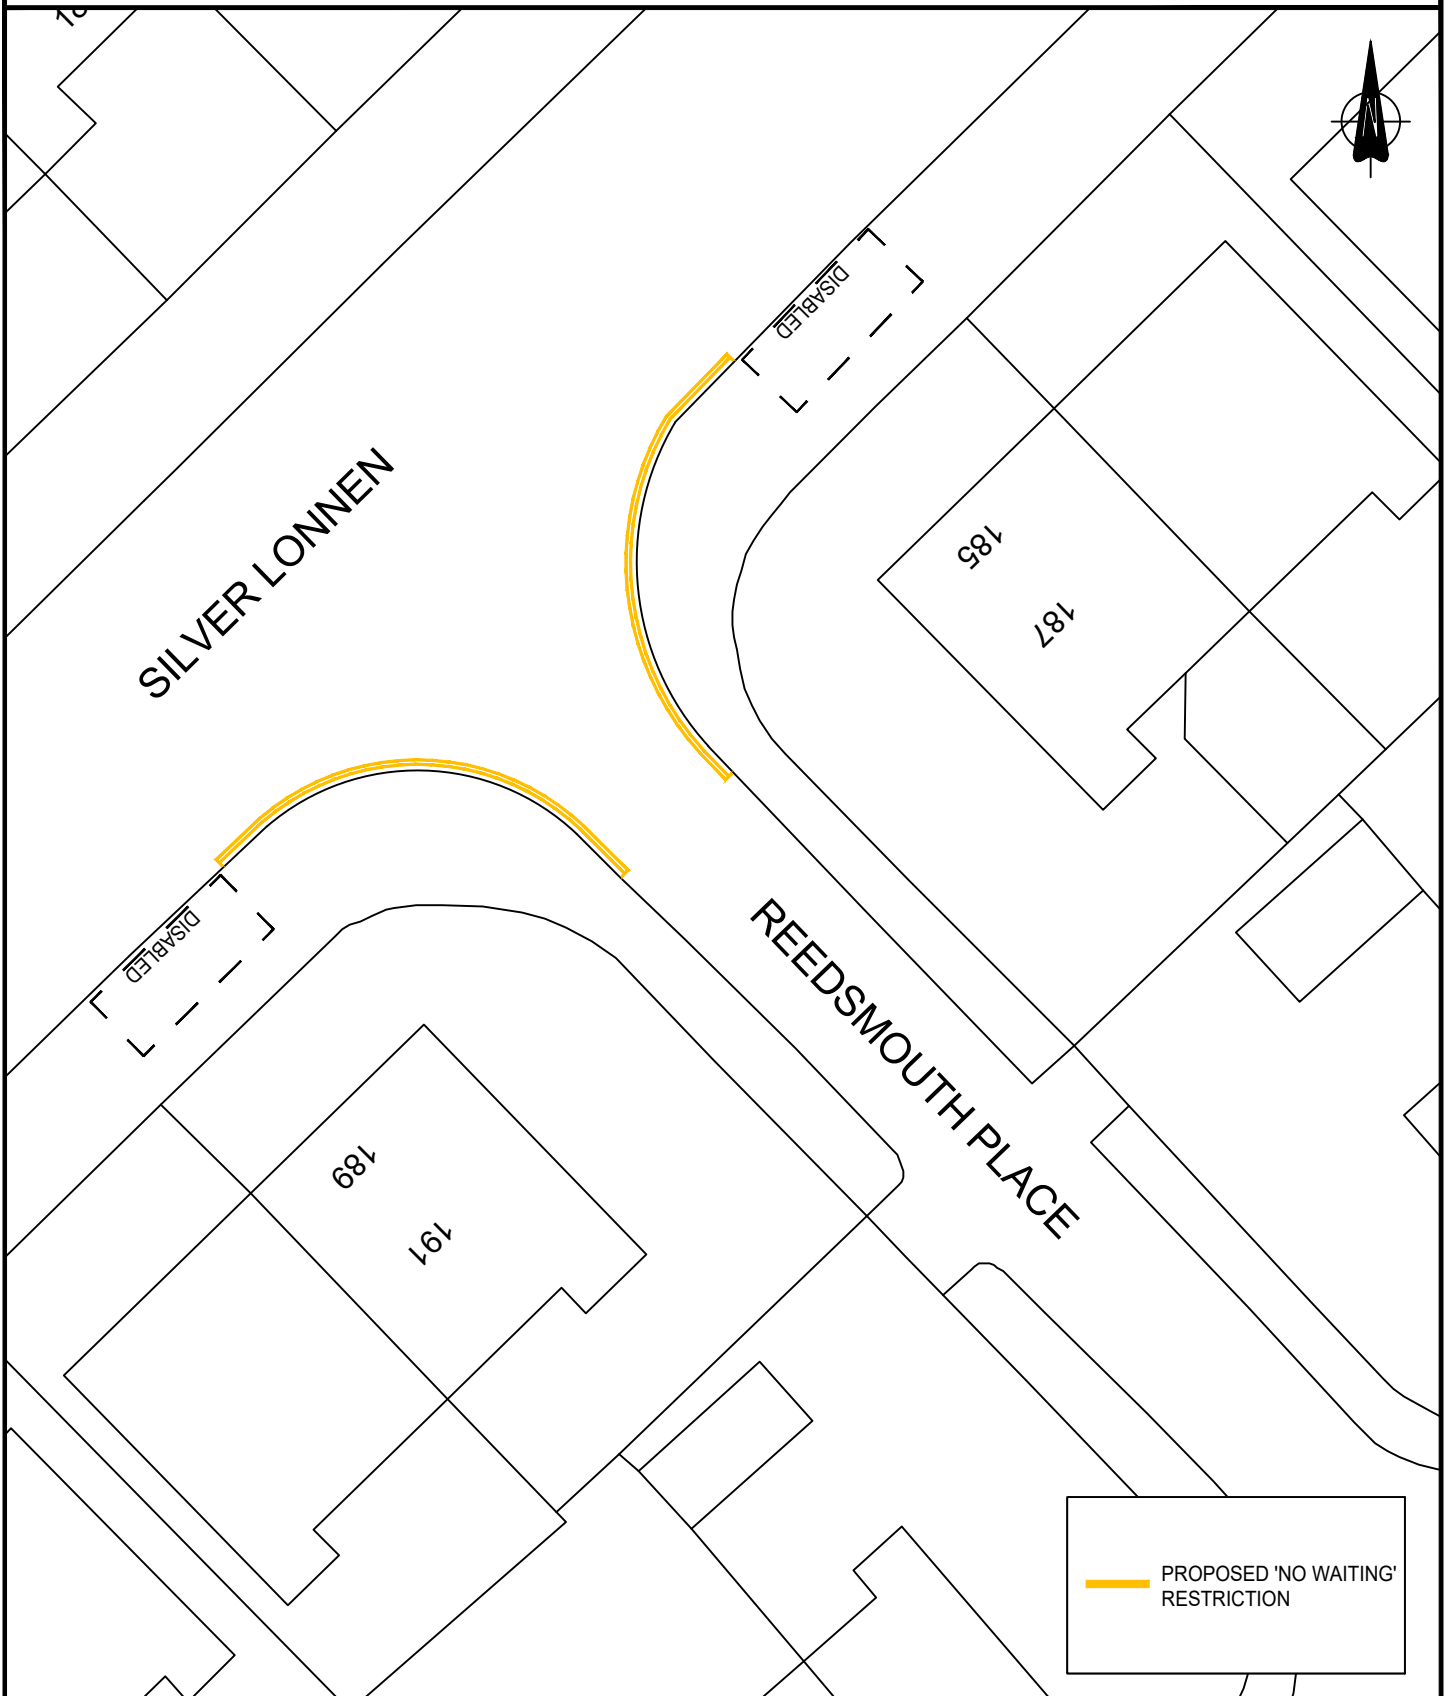

— PROPOSED 'NO WAITING' RESTRICTION

Newcastle City Council	Project SILVER LONNEN		Scale NTS		Date DEC 18	
	Drawing Title PROPOSED DOUBLE YELLOW LINES		Original Size A4		Drawn LJD	
					Prepared LJD	
					Checked BM	
Technical Consultancy Place Directorate Civic Centre, Barras Bridge Newcastle upon Tyne NE1 8QH Tel.0191 2787878 Fax.0191 2114988	Status CONSULTATION		Drawing No. TM.R55.N002		Revision -	