


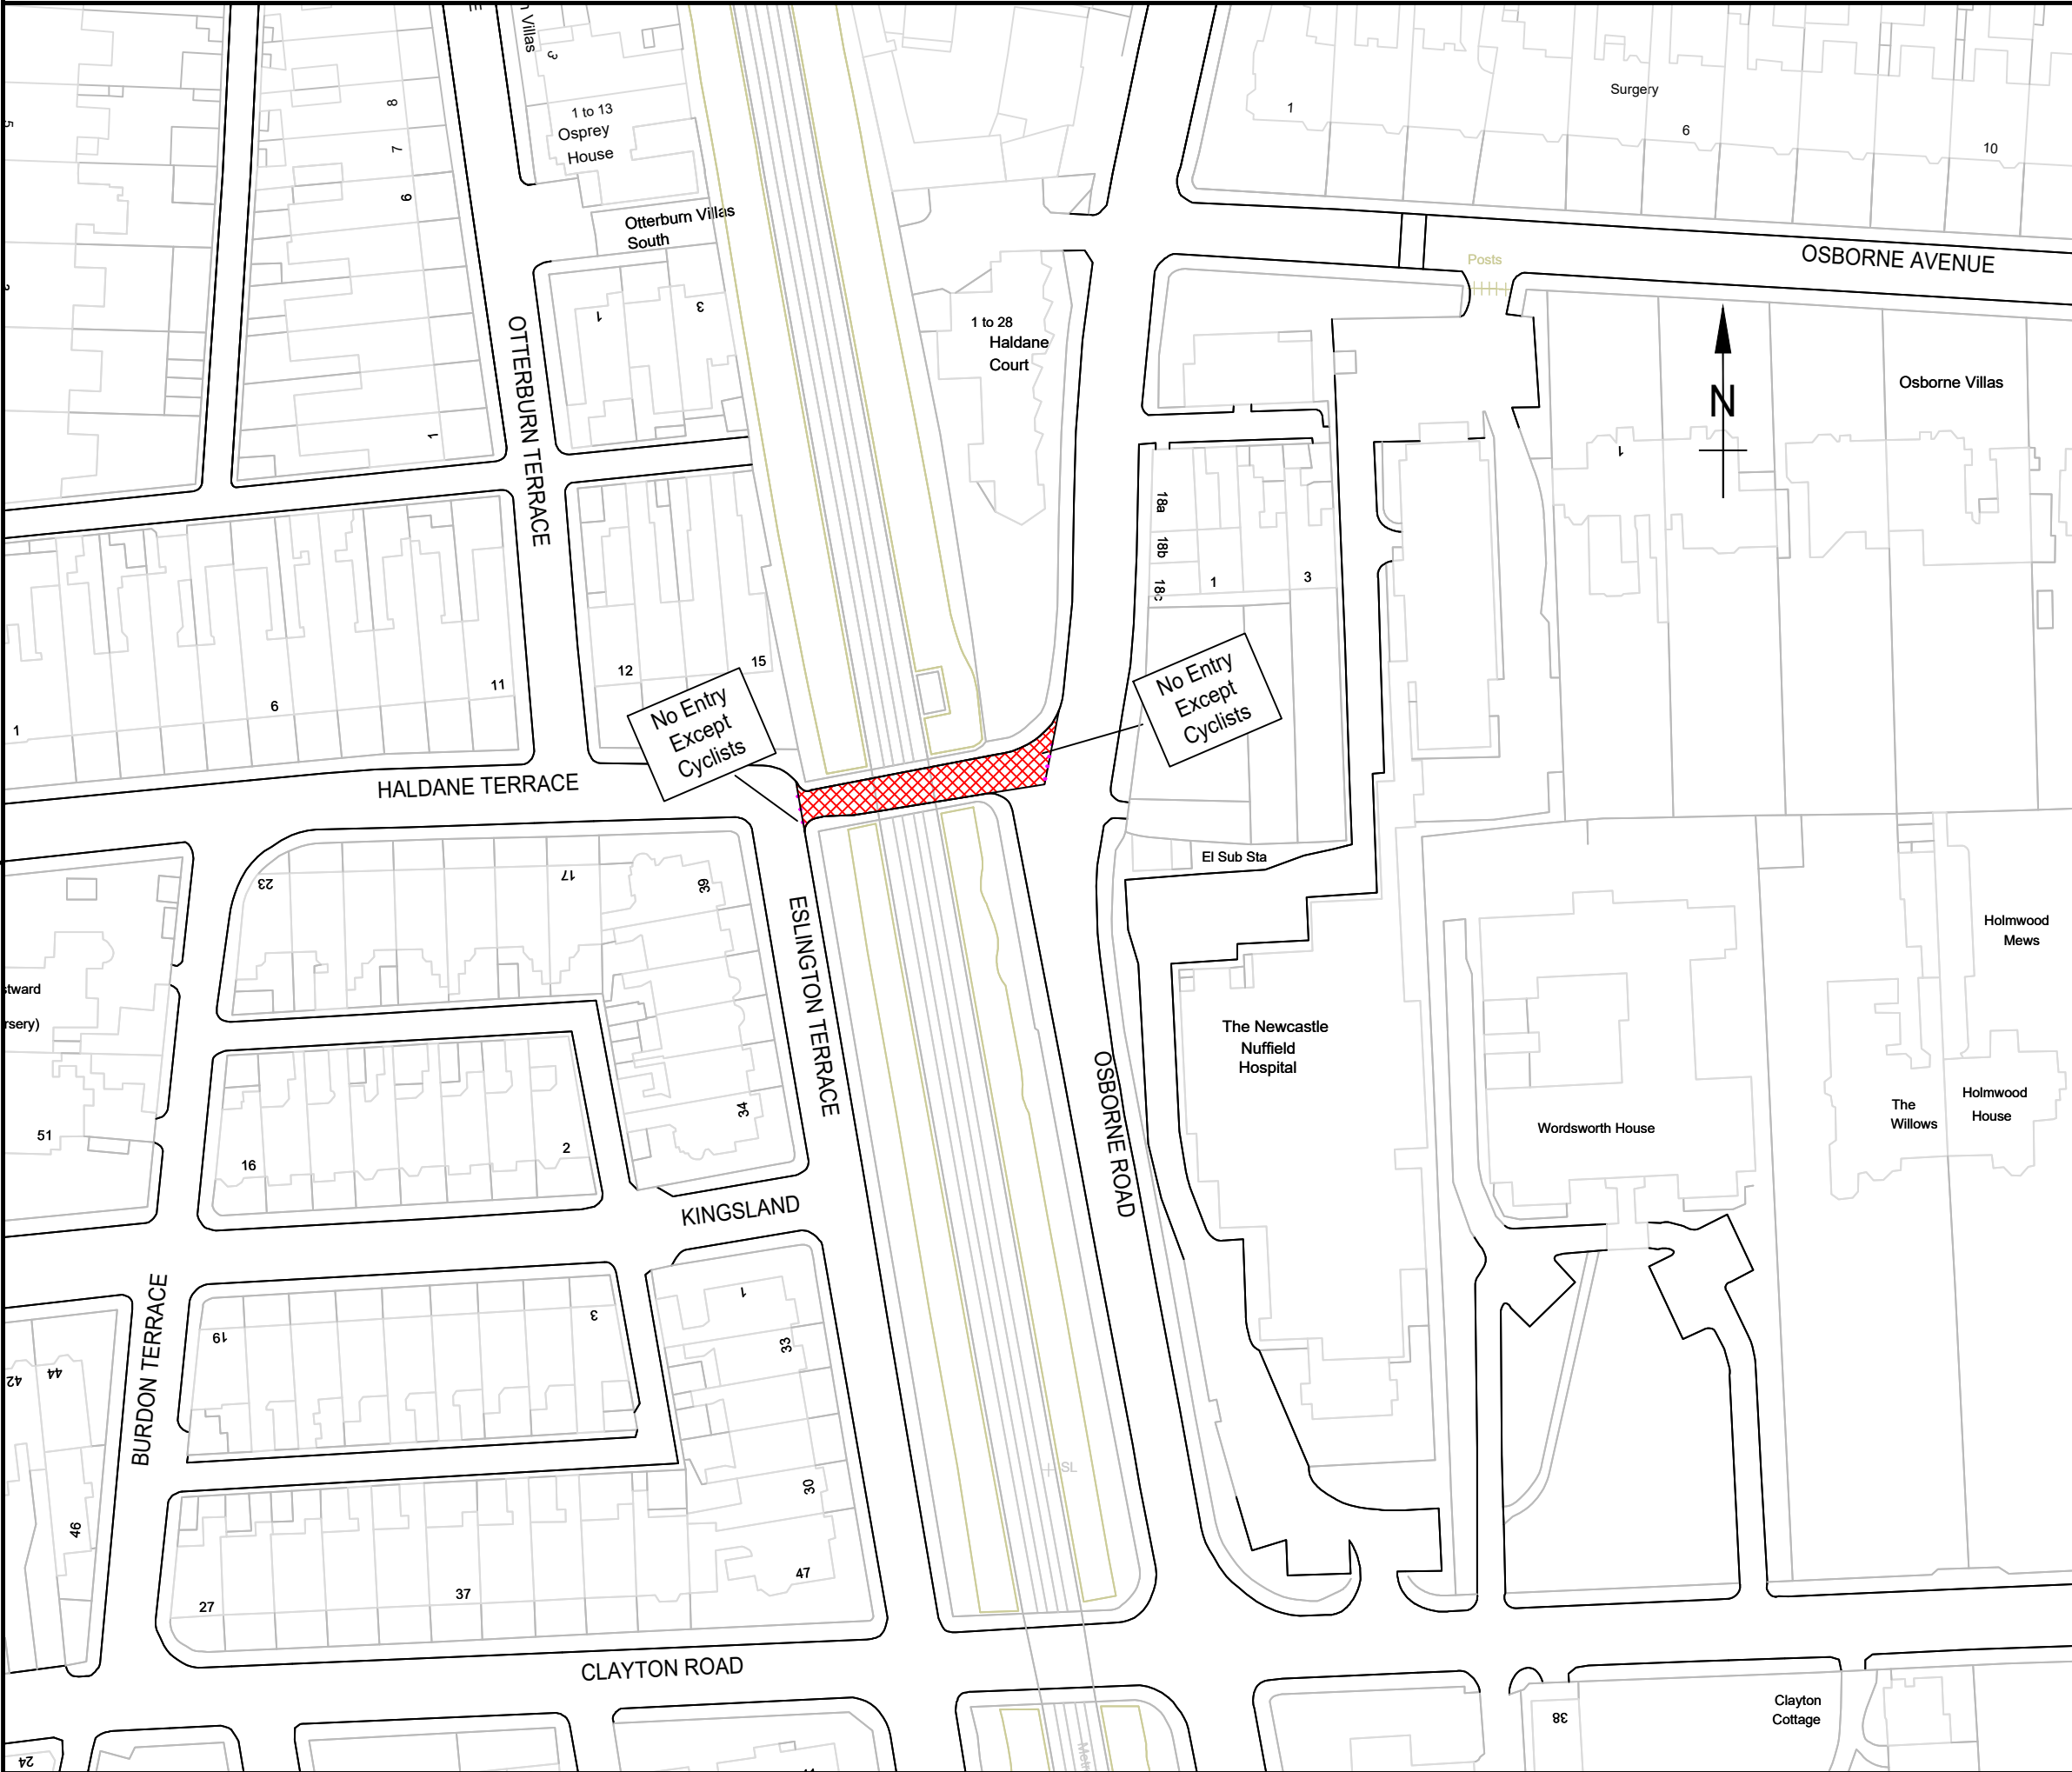

Notes

Key:



PROHIBITION OF DRIVING

Rev.	Description	Date	By








Newcastle

City Council

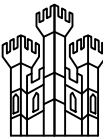

Technical Consultancy
Place Directorate
Civic Centre
Barras Bridge
Newcastle upon Tyne
NE1 8QH
Phone 0191 2787878
Fax 0191 2114998

GRAHAM GRANT
HEAD OF TRANSPORT

Project

NEIGHBOURHOOD CV 19 - BRIDGES

Drawing Title

HALDANE BRIDGE

TRO

Status

INFORMATION

Scale

1:1000

Date	JUNE 2020
Drawn	RM
Prepared	MMR
Checked	PW
Original Size	A3

Drawing No.

CV19/20300-02/04

Revision

-