


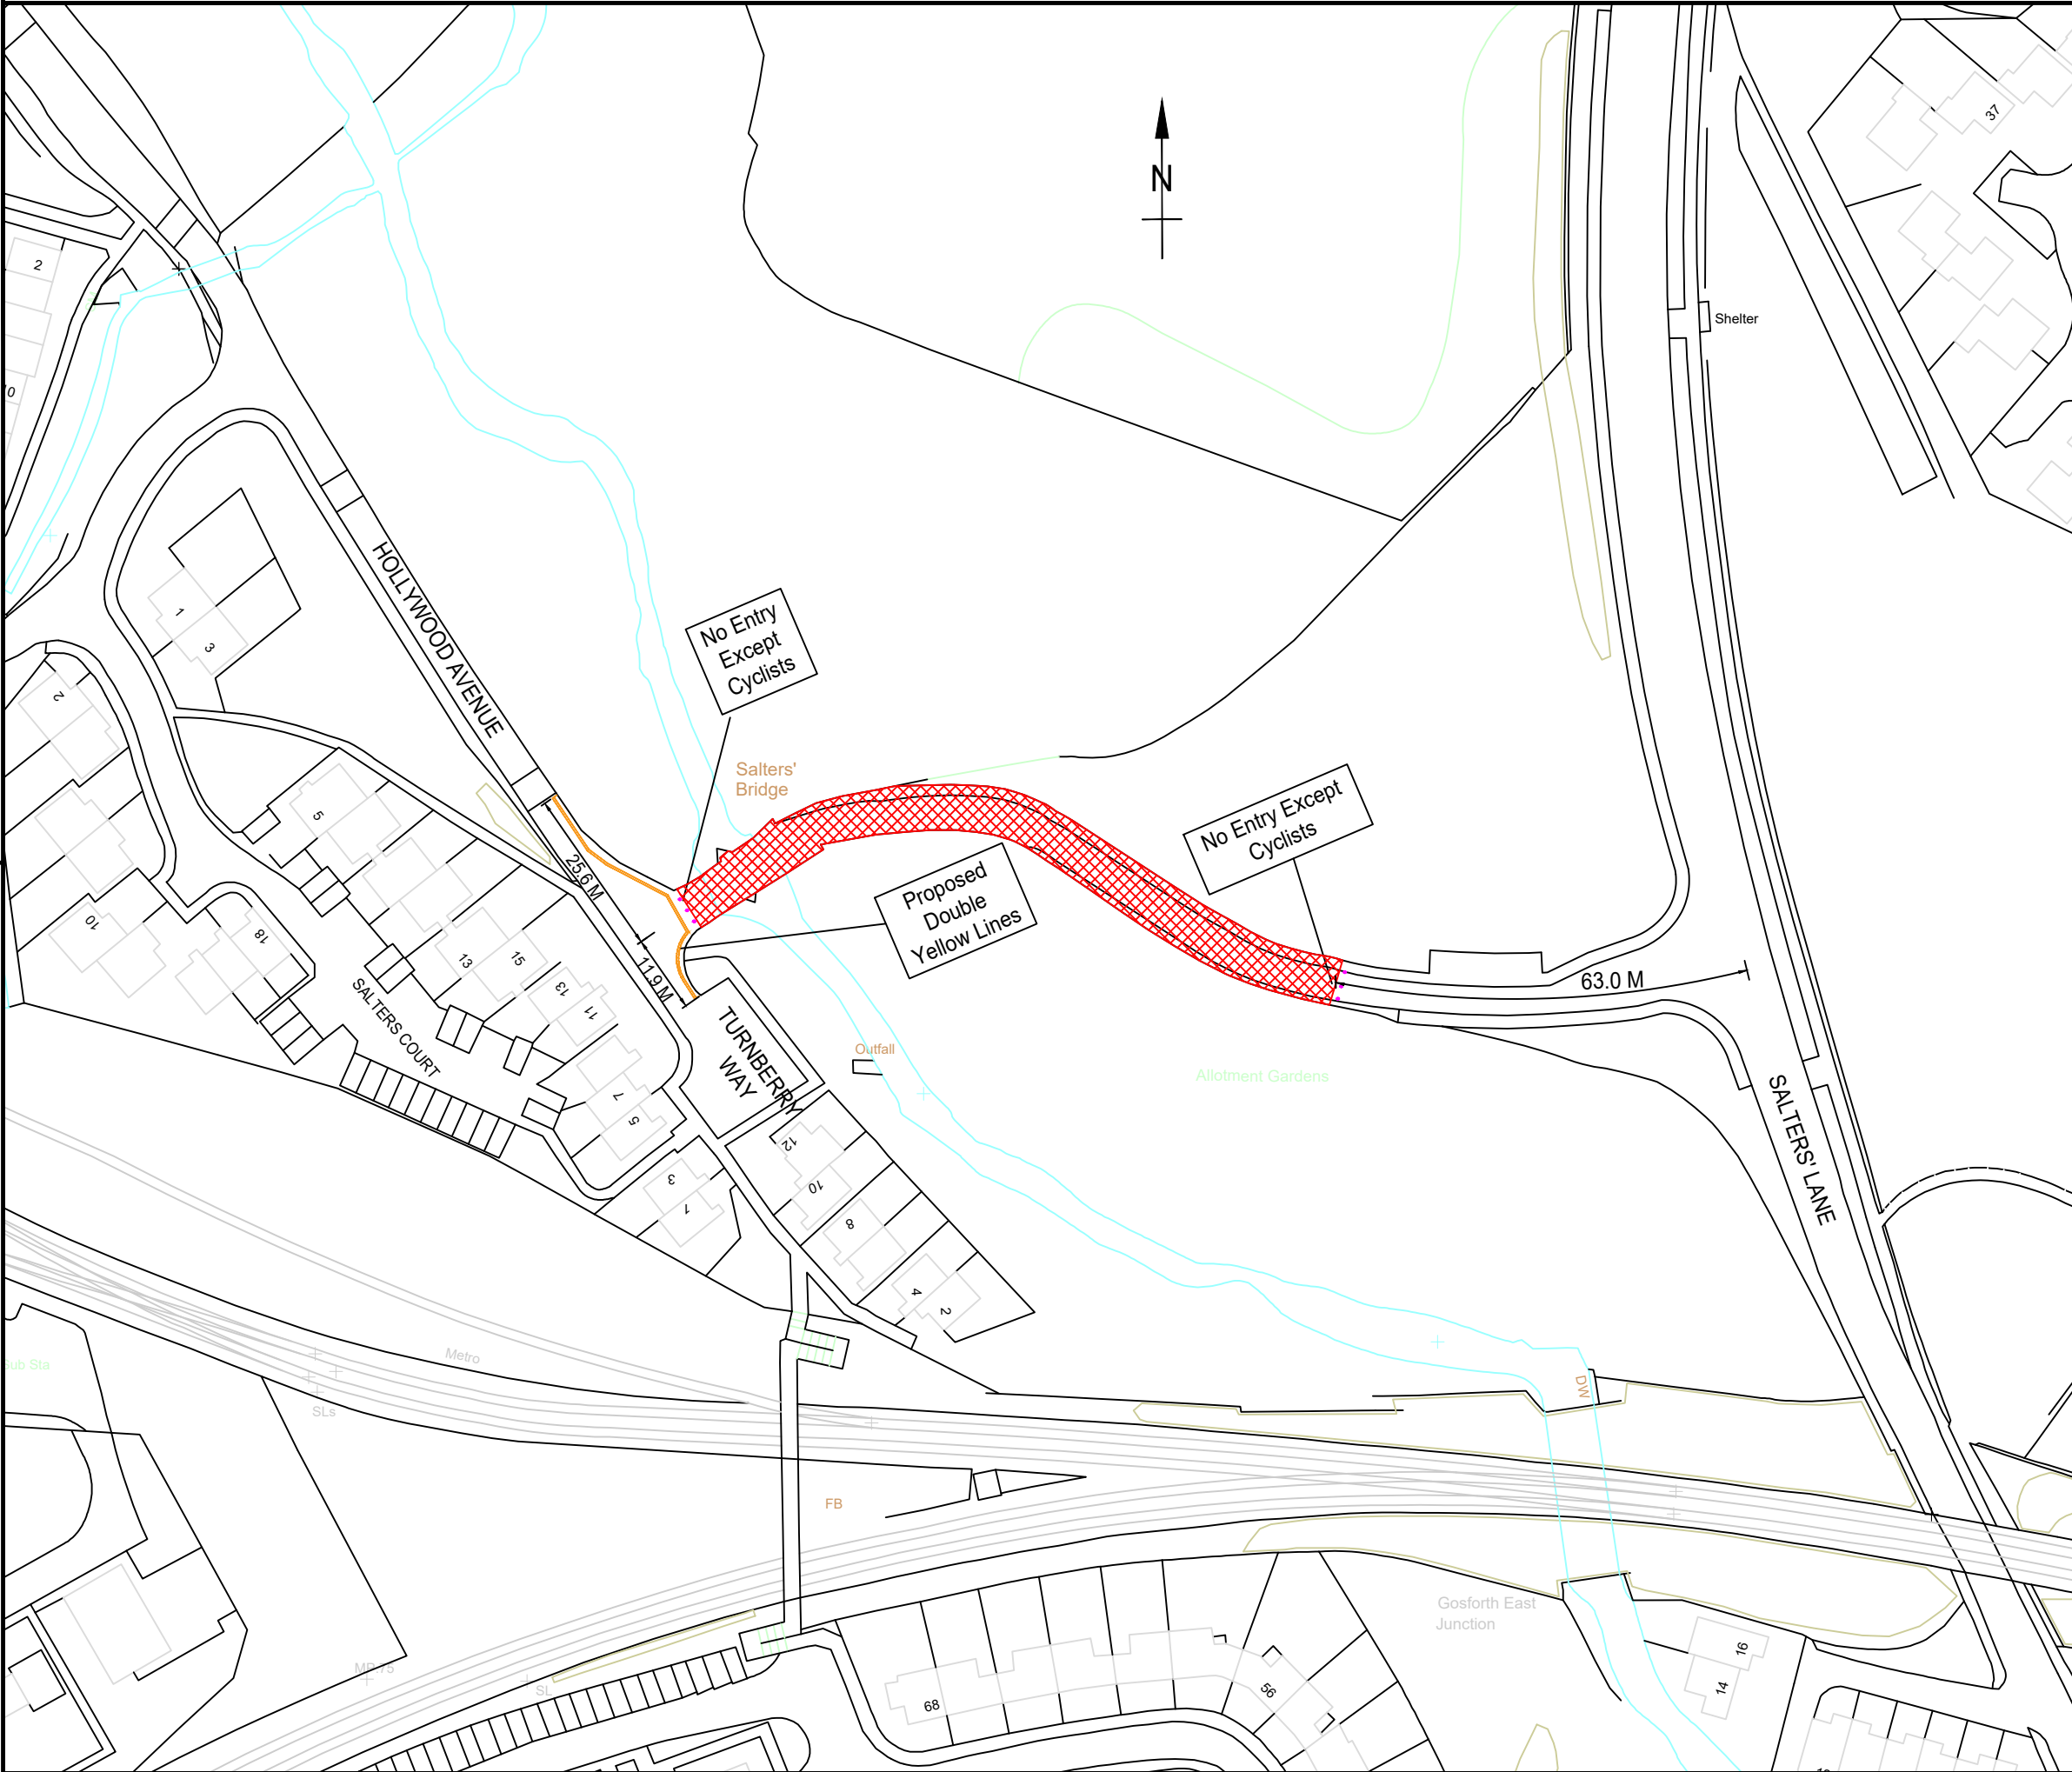

Notes

KEY:

PROHIBITION OF DRIVING

Rev.	Description	Date	By

ISO 14001

SGS

ISO 9001

SGS

ISO 3516001

SGS

Newcastle

City Council

Technical Consultancy
Place Directorate
Civic Centre
Barras Bridge
Newcastle upon Tyne
NE1 8QH
Phone 0191 2787878
Fax 0191 2114998

GRAHAM GRANT
HEAD OF TRANSPORT

Project
NEIGHBOURHOOD CV 19 - BRIDGES

Drawing Title
SALTERS' BRIDGE TRO

Status
INFORMATION

Scale 1:1000	Date	JUNE 2020
	Drawn	RM
	Prepared	MMR
	Checked	PW
	Original Size	A3

Drawing No. CV19/20300-02/02	Revision -
---------------------------------	---------------