



ent Gardens

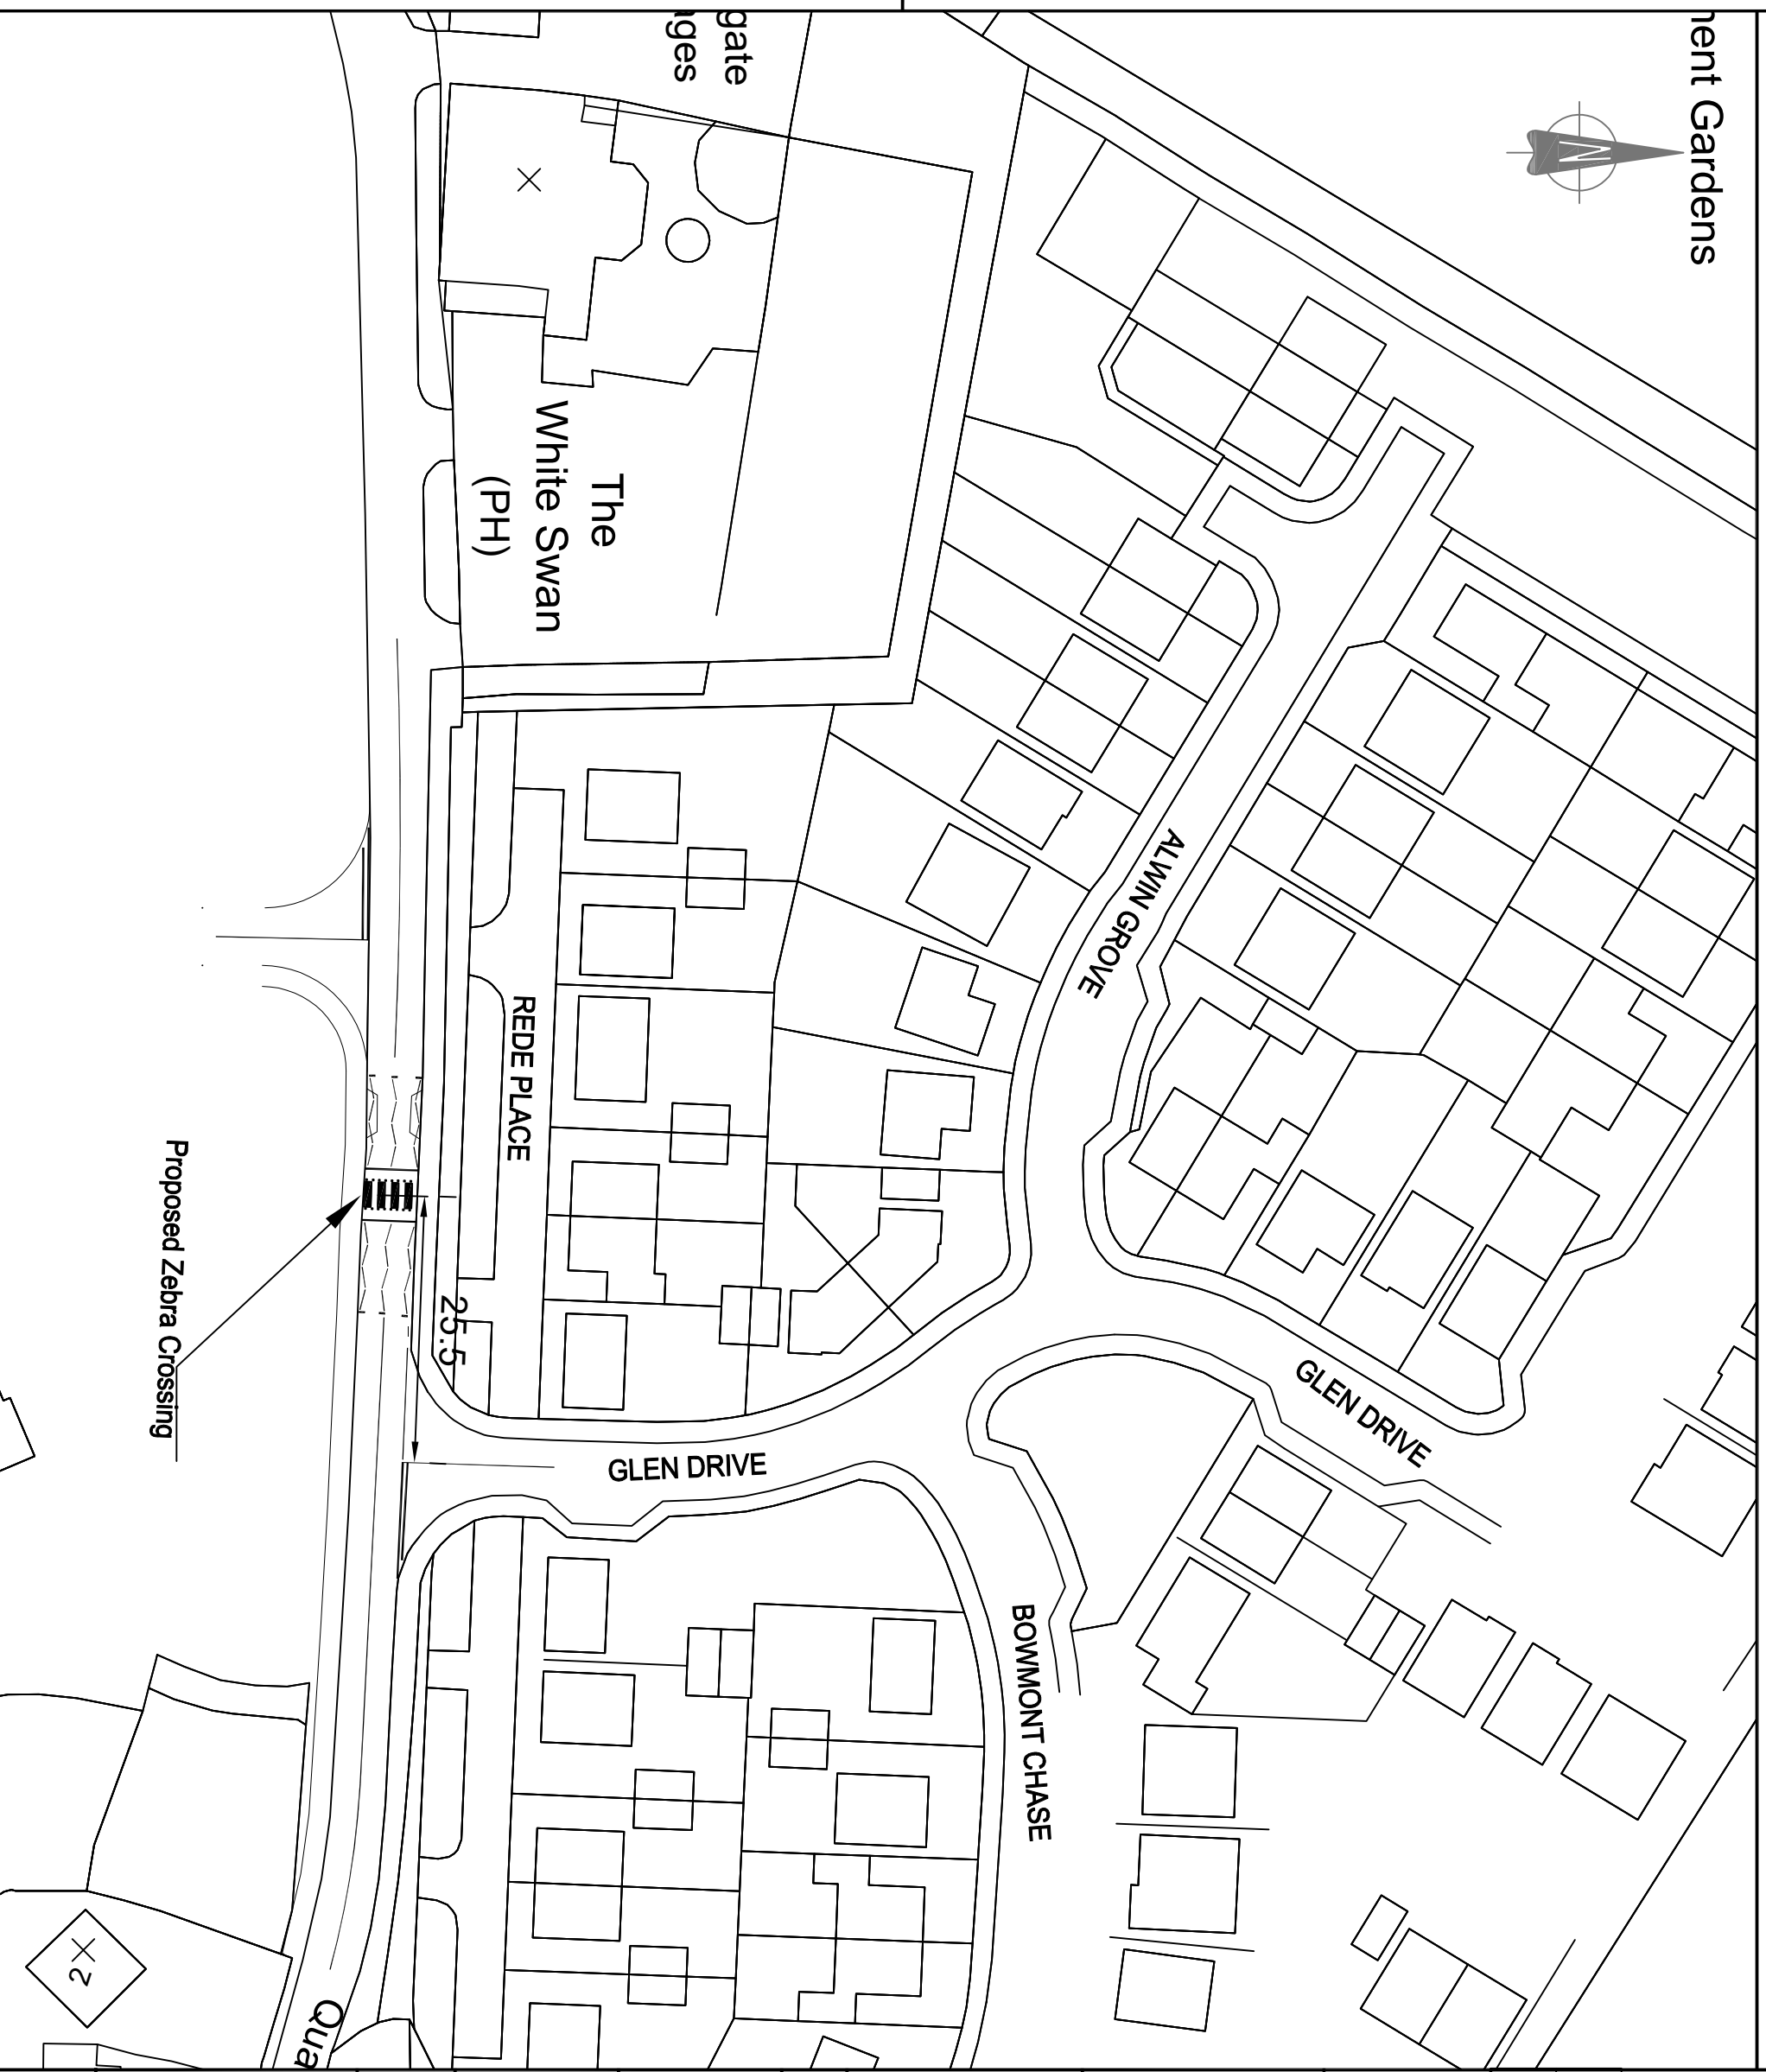

Notes

Rev.	Description	Date	By

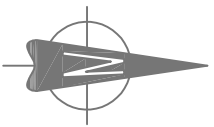

Newcastle
City Council



Technical Consultancy
Place Directorate
Civic Centre
Barras Bridge
Newcastle upon Tyne
NE1 8QH
Phone 0191 2787878
Fax 0191 2144998

MARSHALL POULTON BSc, CEng, MICE
ASSISTANT DIRECTOR OF TRANSPORT

Project
**Proposed Traffic Regulation Order
Zebra Crossing**

Drawing Title
Front Street, Dinnington

Status

Scale

Date	Nov '2018
Drawn	ZC
Prepared	
Checked	
Original Size	A3

NTS

Drawing No.	TM.F152.N001	Revision	
-------------	--------------	----------	--