


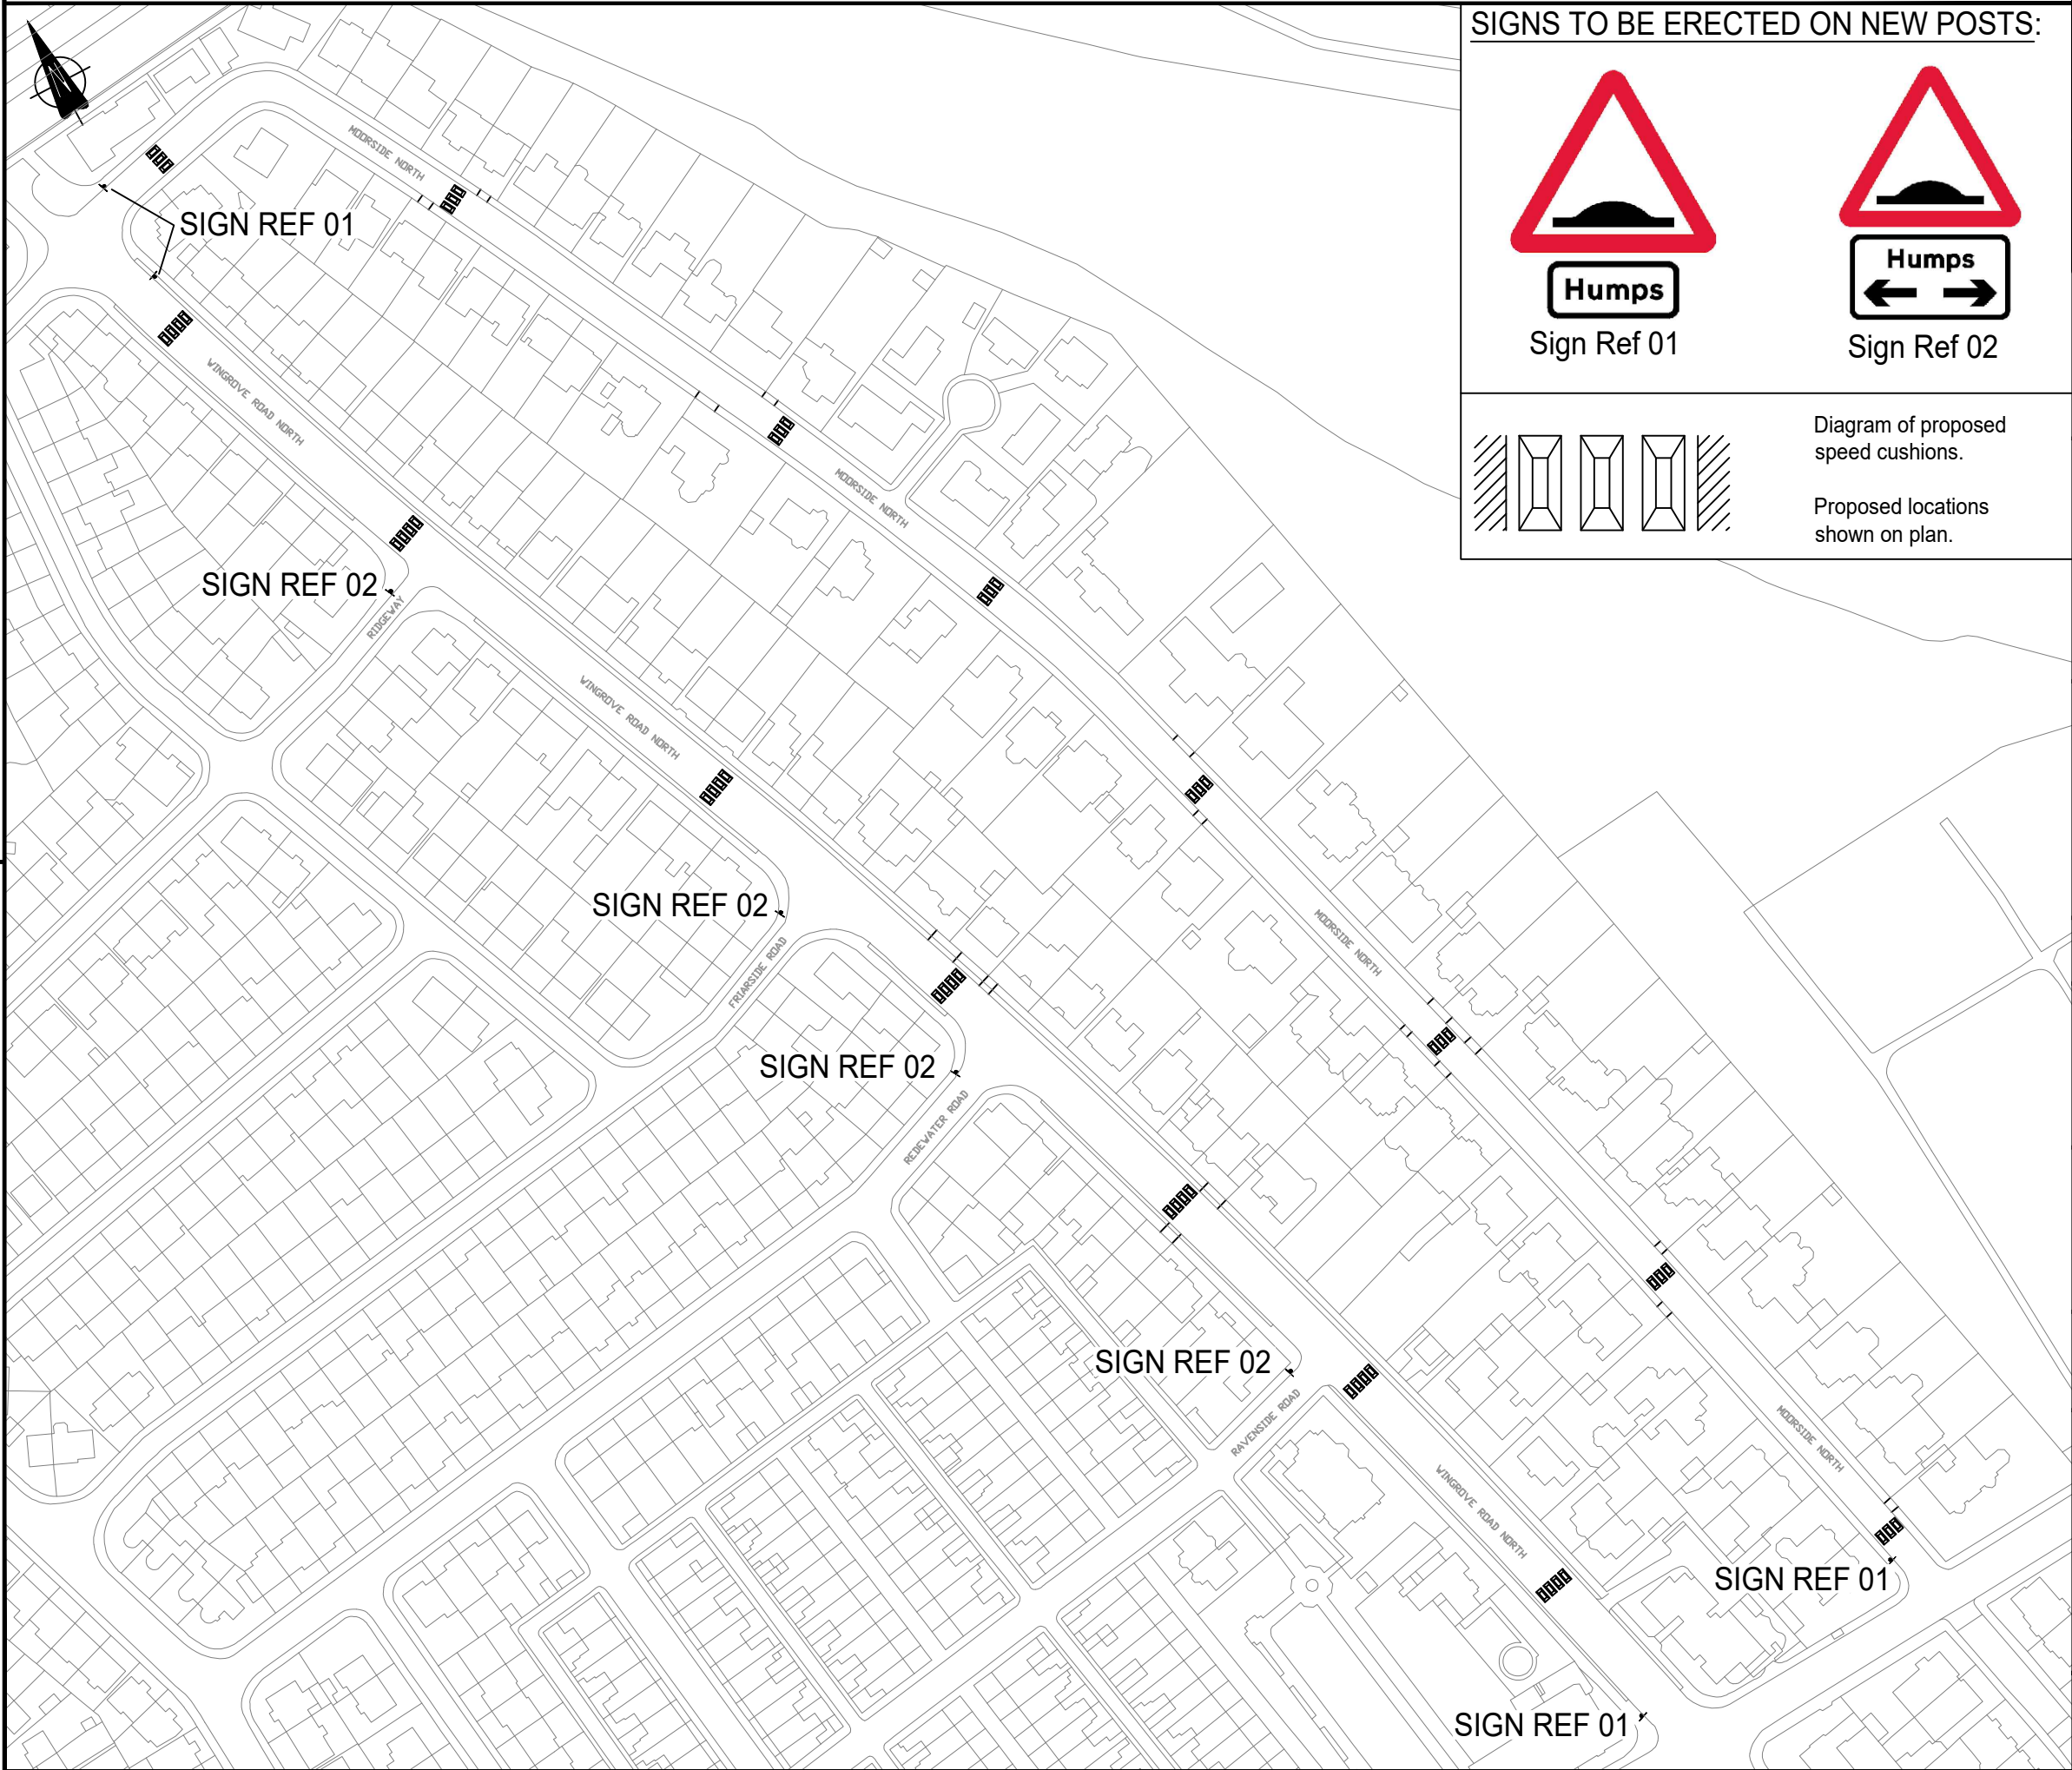

SIGNS TO BE ERECTED ON NEW POSTS:

Humps
Sign Ref 01

Humps
Sign Ref 02

Diagram of proposed speed cushions.

Proposed locations shown on plan.

Notes			
A	Additional set of speed cushions	Oct 19	KW
Rev.	Description	Date	By
			
			
Technical Consultancy Place Directorate Civic Centre Barras Bridge Newcastle upon Tyne NE1 8QH Phone 0191 2787878 Fax 0191 2114998			
Project WINGROVE ROAD NORTH AND MOORSIDE NORTH			
Drawing Title ROAD SAFETY IMPROVEMENTS			
Status CONSULTATION			
Scale N.T.S.		Date	MAY 19
		Drawn	KW
		Prepared	KW
		Checked	AG
		Original Size	A3
Drawing No. TM.W339.N005			Revision A