


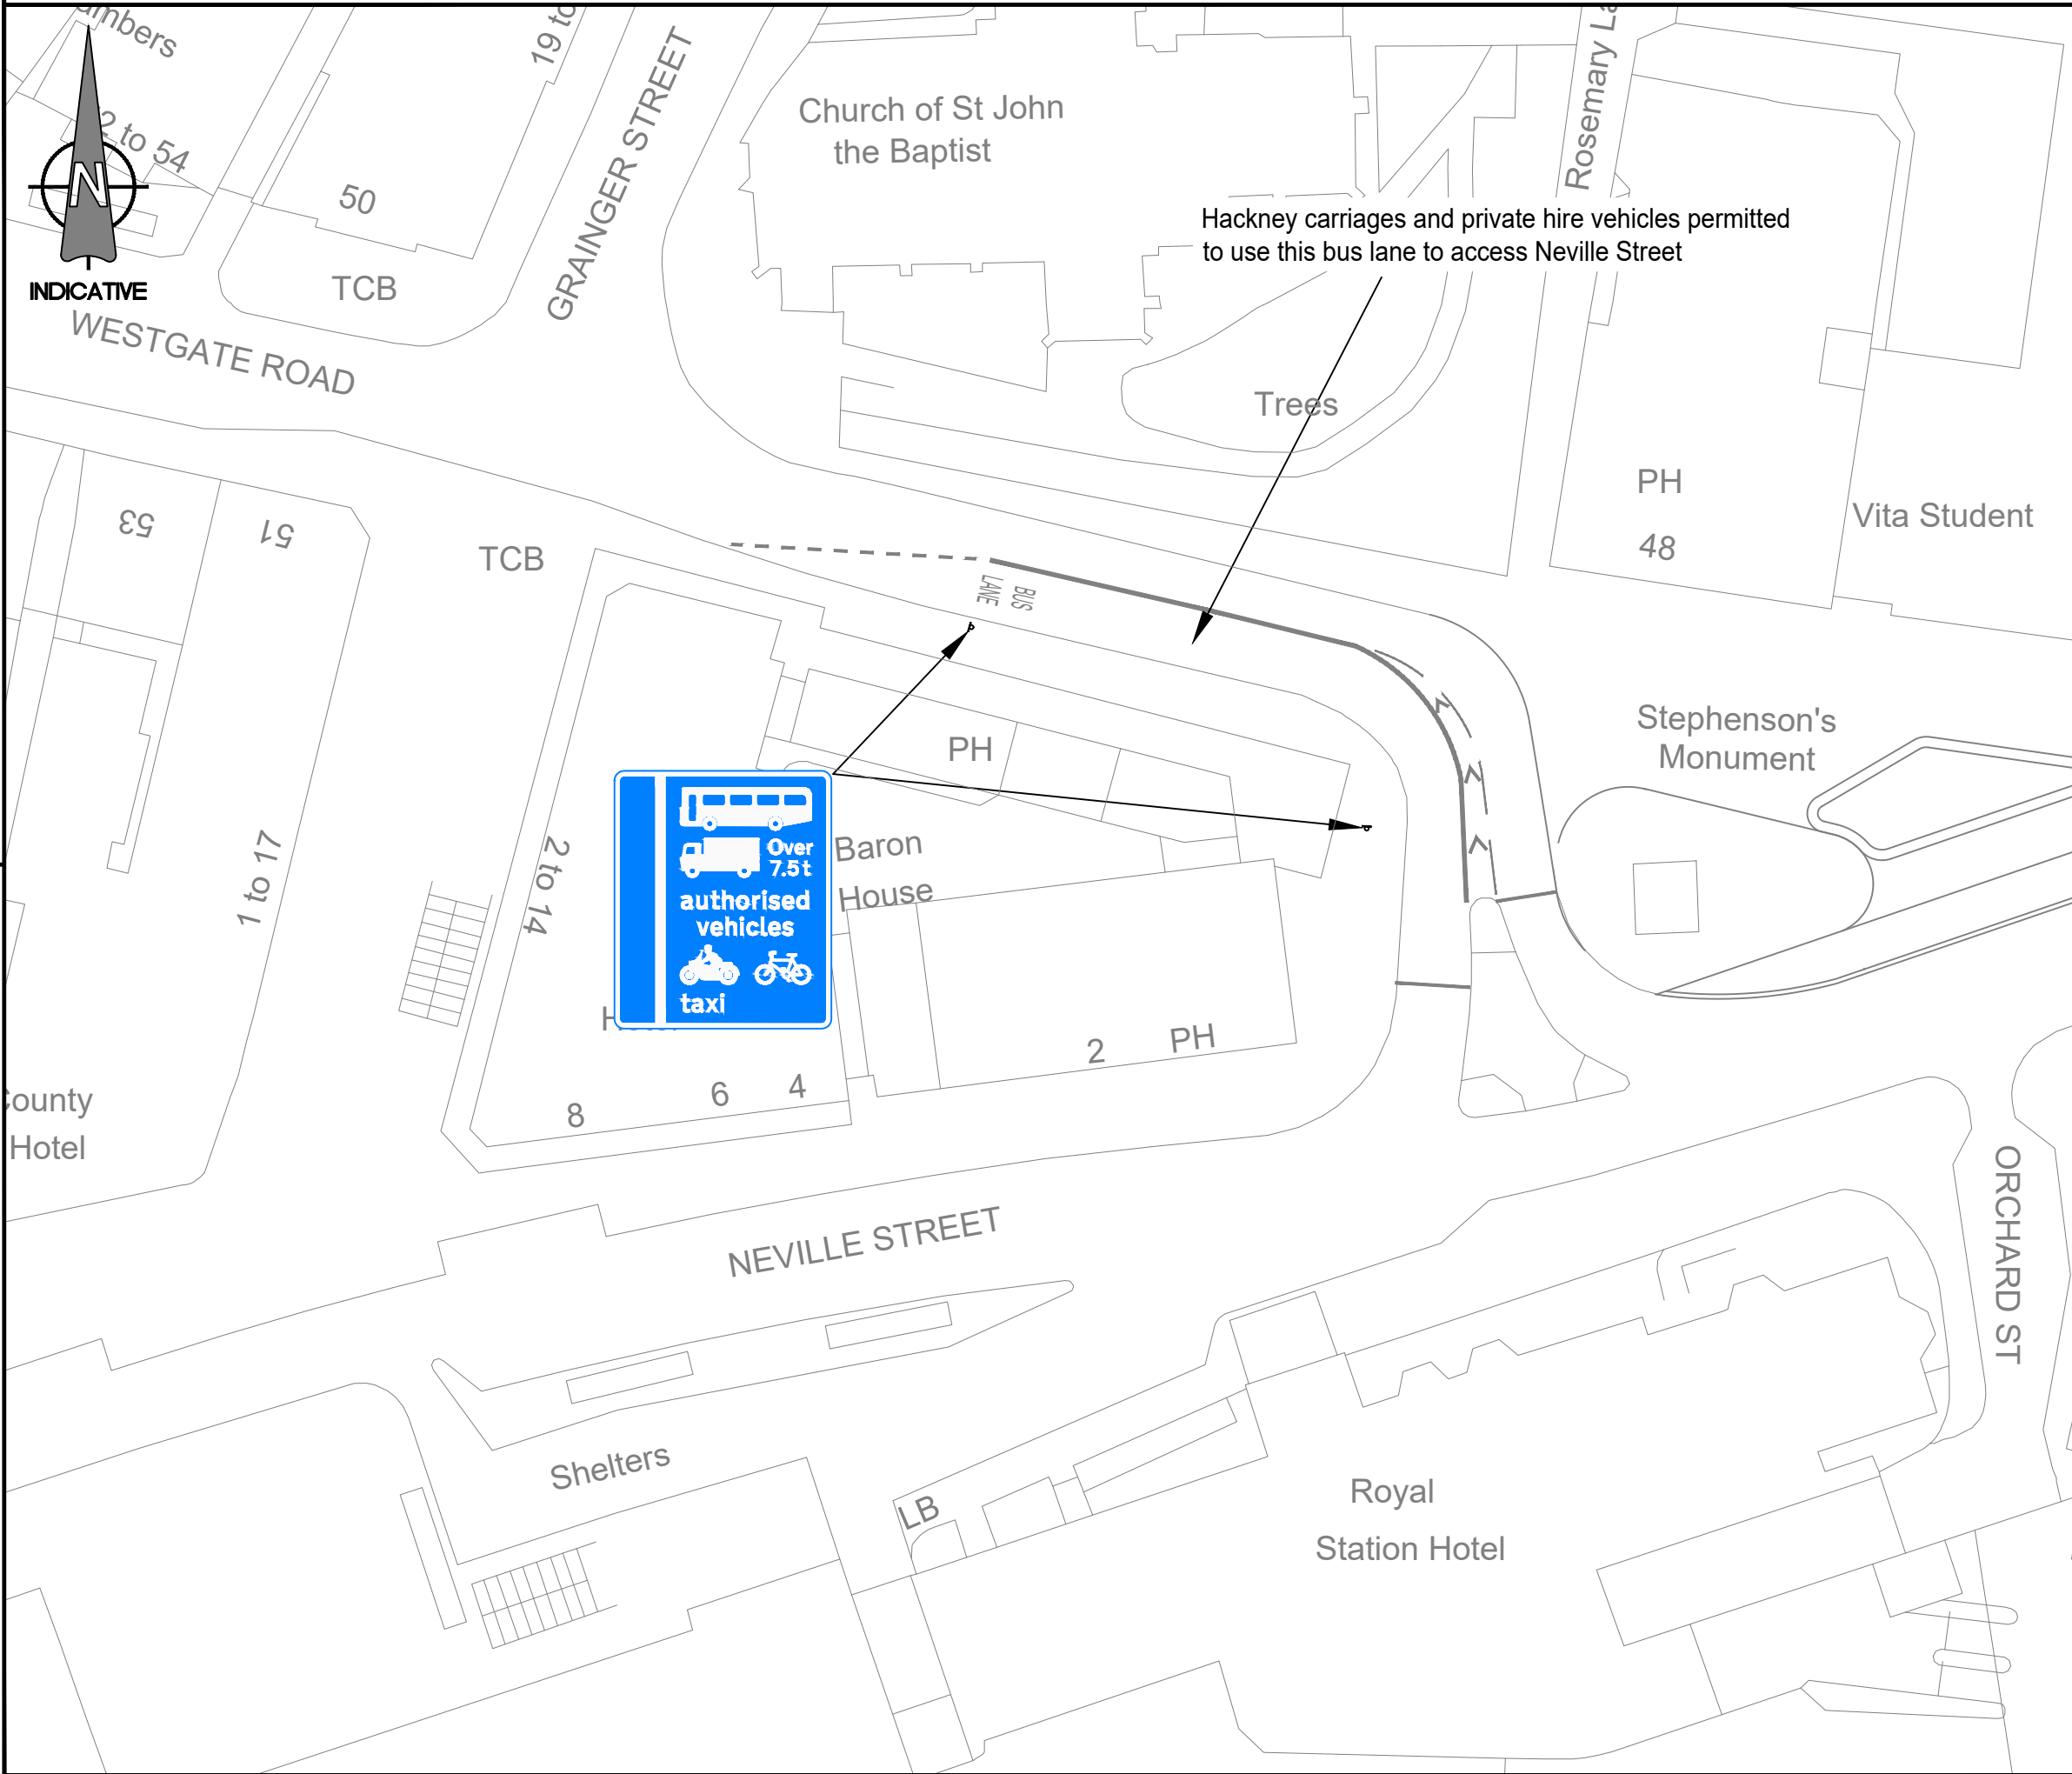

Notes			
Rev.	Description	Date	By
Newcastle City Council			
Technical Consultancy Place Directorate Civic Centre Barras Bridge Newcastle upon Tyne NE1 8QH Phone 0191 2787878 Fax 0191 2114998			
Project			
Westgate Road (Grainger St to Neville St) ETRO - Bus Lane Taxi Exemption			
Drawing Title			
Amended bus lane sign locations			
Status Info			
Scale 1:500	Date Nov '19		
	Drawn TK		
	Prepared TK		
	Checked AG		
	Original Size A3		
Drawing No. TM/W132/BL01			Revision A