




KEY

 Parking bay - All days, 8am-6.30pm, permit holders only or pay and display for a maximum of 4 hours, no return within 6 hours

 Prohibition of driving motor vehicles

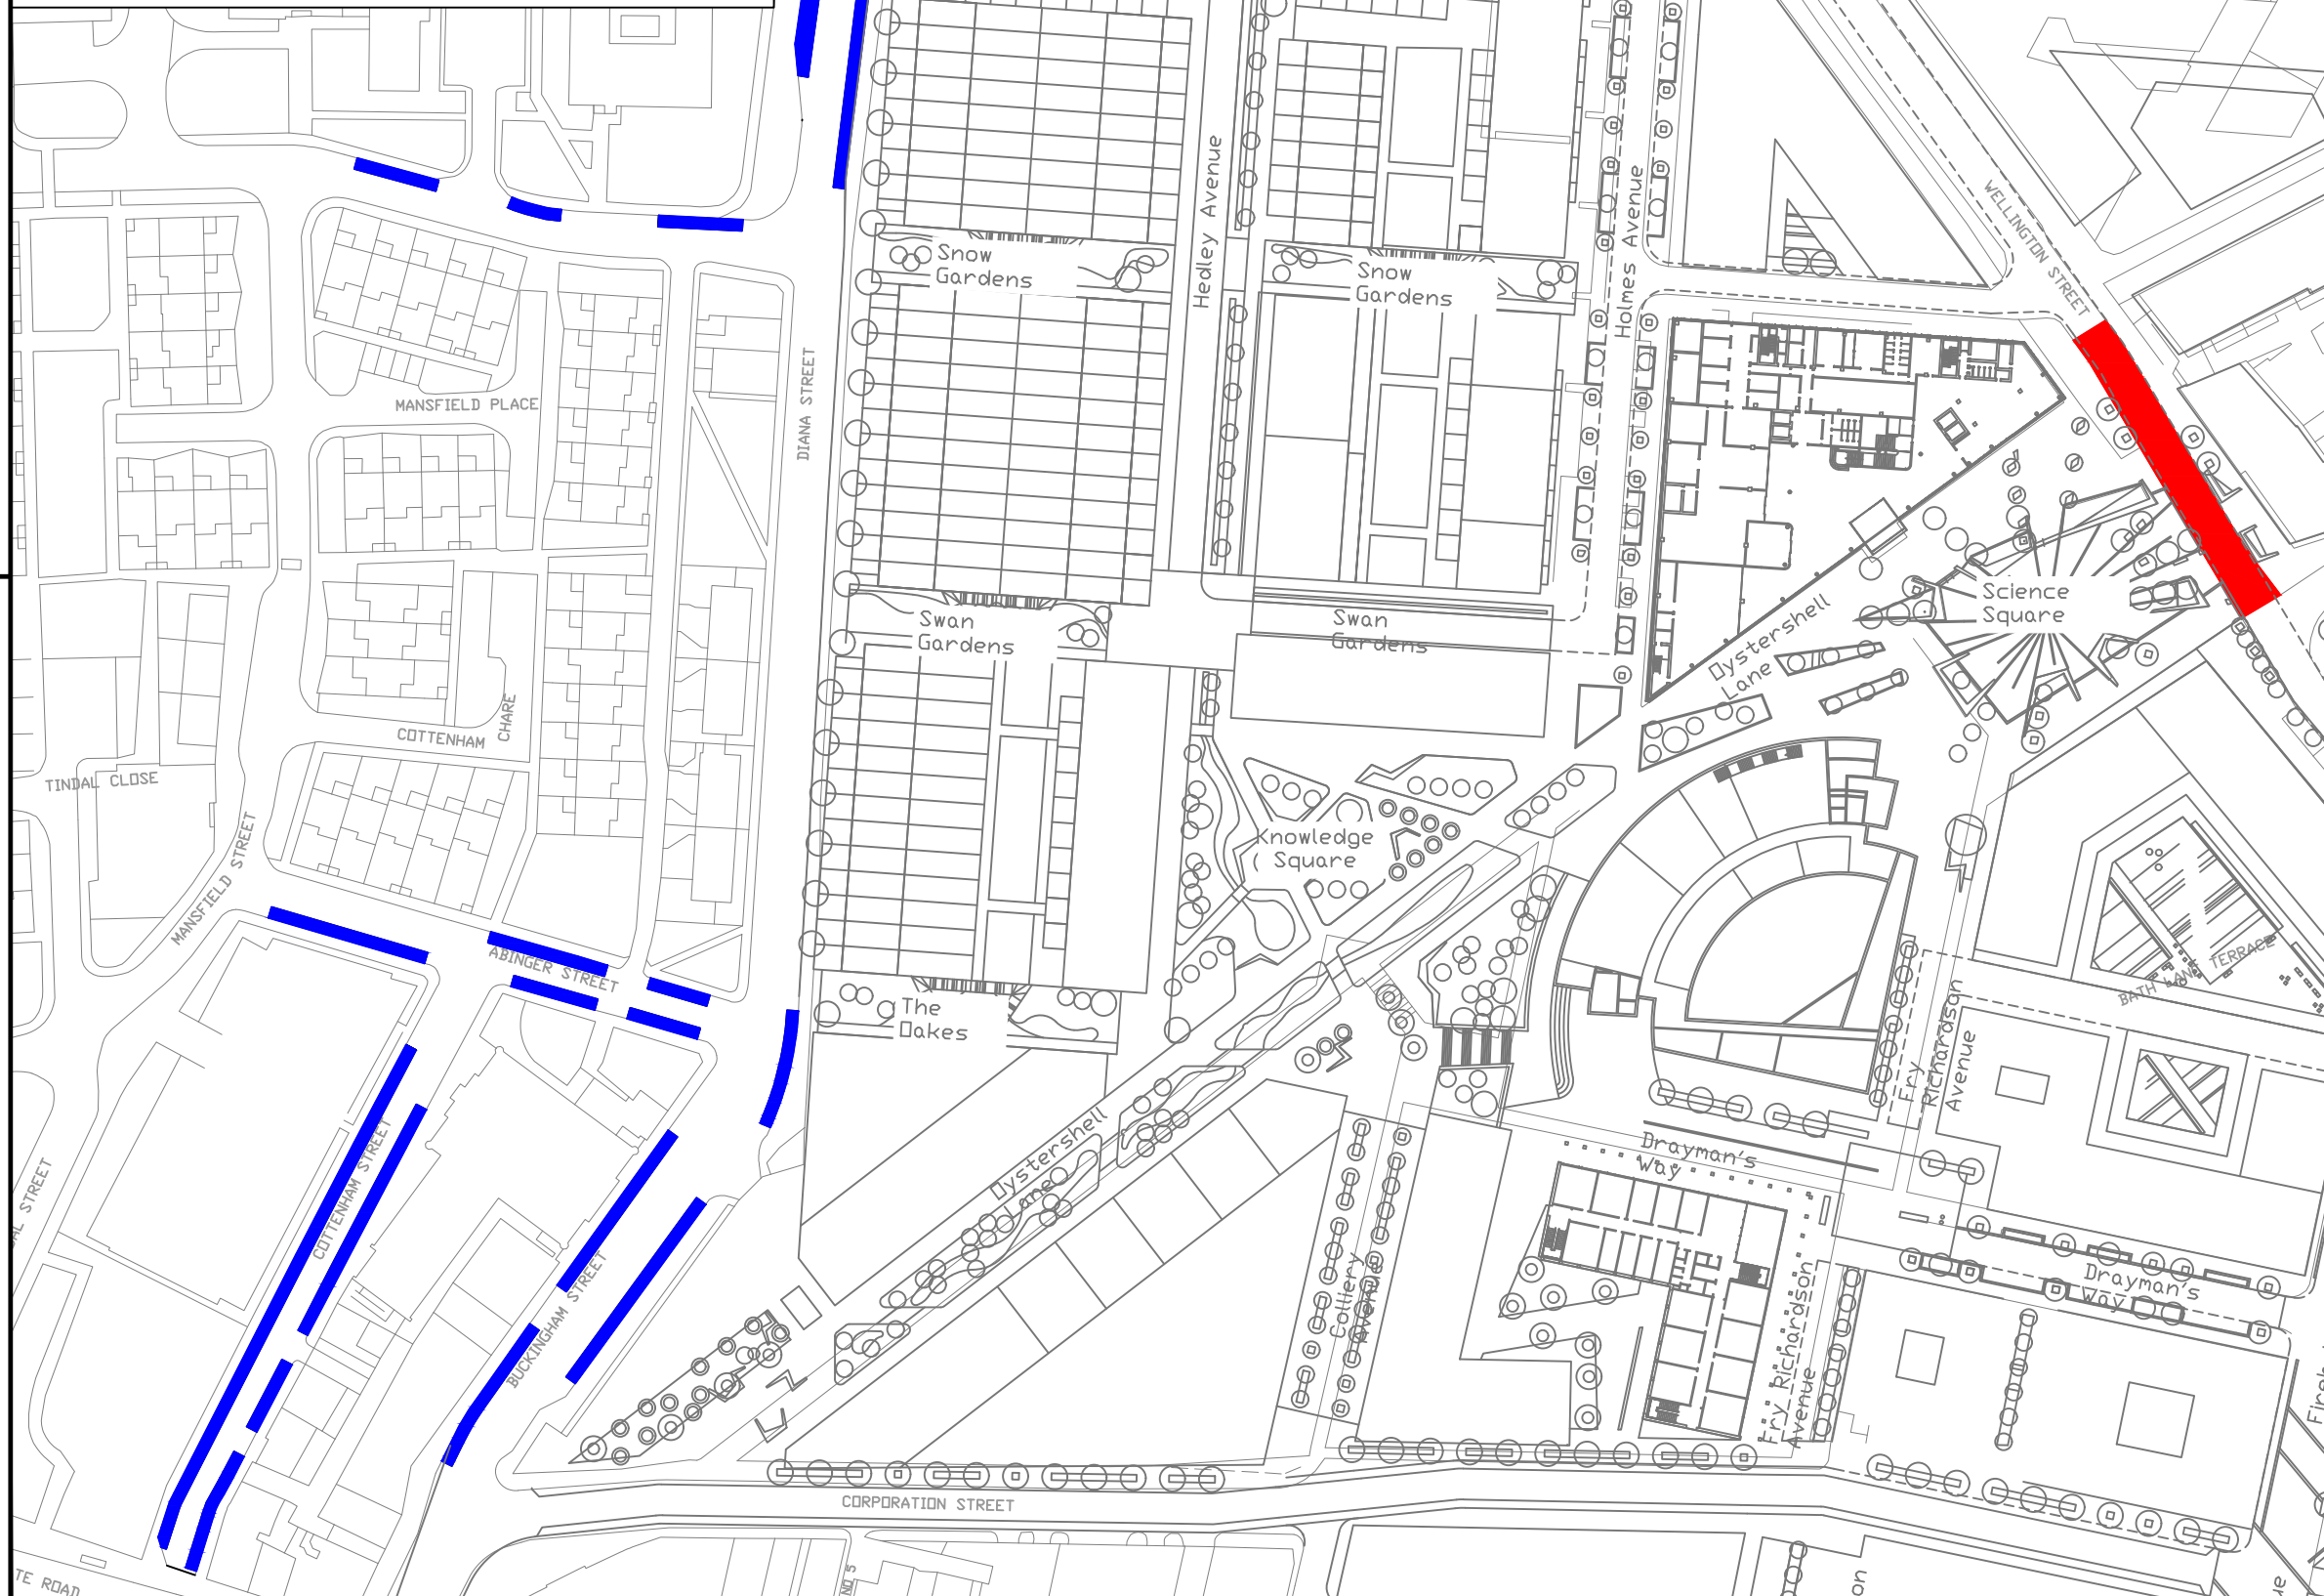

Rev.	Description	Date	By



Technical Consultancy  
 Place Directorate  
 Civic Centre  
 Barras Bridge  
 Newcastle upon Tyne  
 NE1 8QH  
 Phone 0191 2787878  
 Fax 0191 2114998

GRAHAM GRANT  
 HEAD OF TRANSPORT

Project  
 Wellington Street Area

Drawing Title  
 Proposed Restrictions

Status  
 Information

Scale  NTS	Date	July 2020
	Drawn	SG
	Prepared	AL/RN
	Checked	SD
	Original Size	A3

Drawing No. <b>TM.W78.N001</b>	Revision
-----------------------------------	----------