
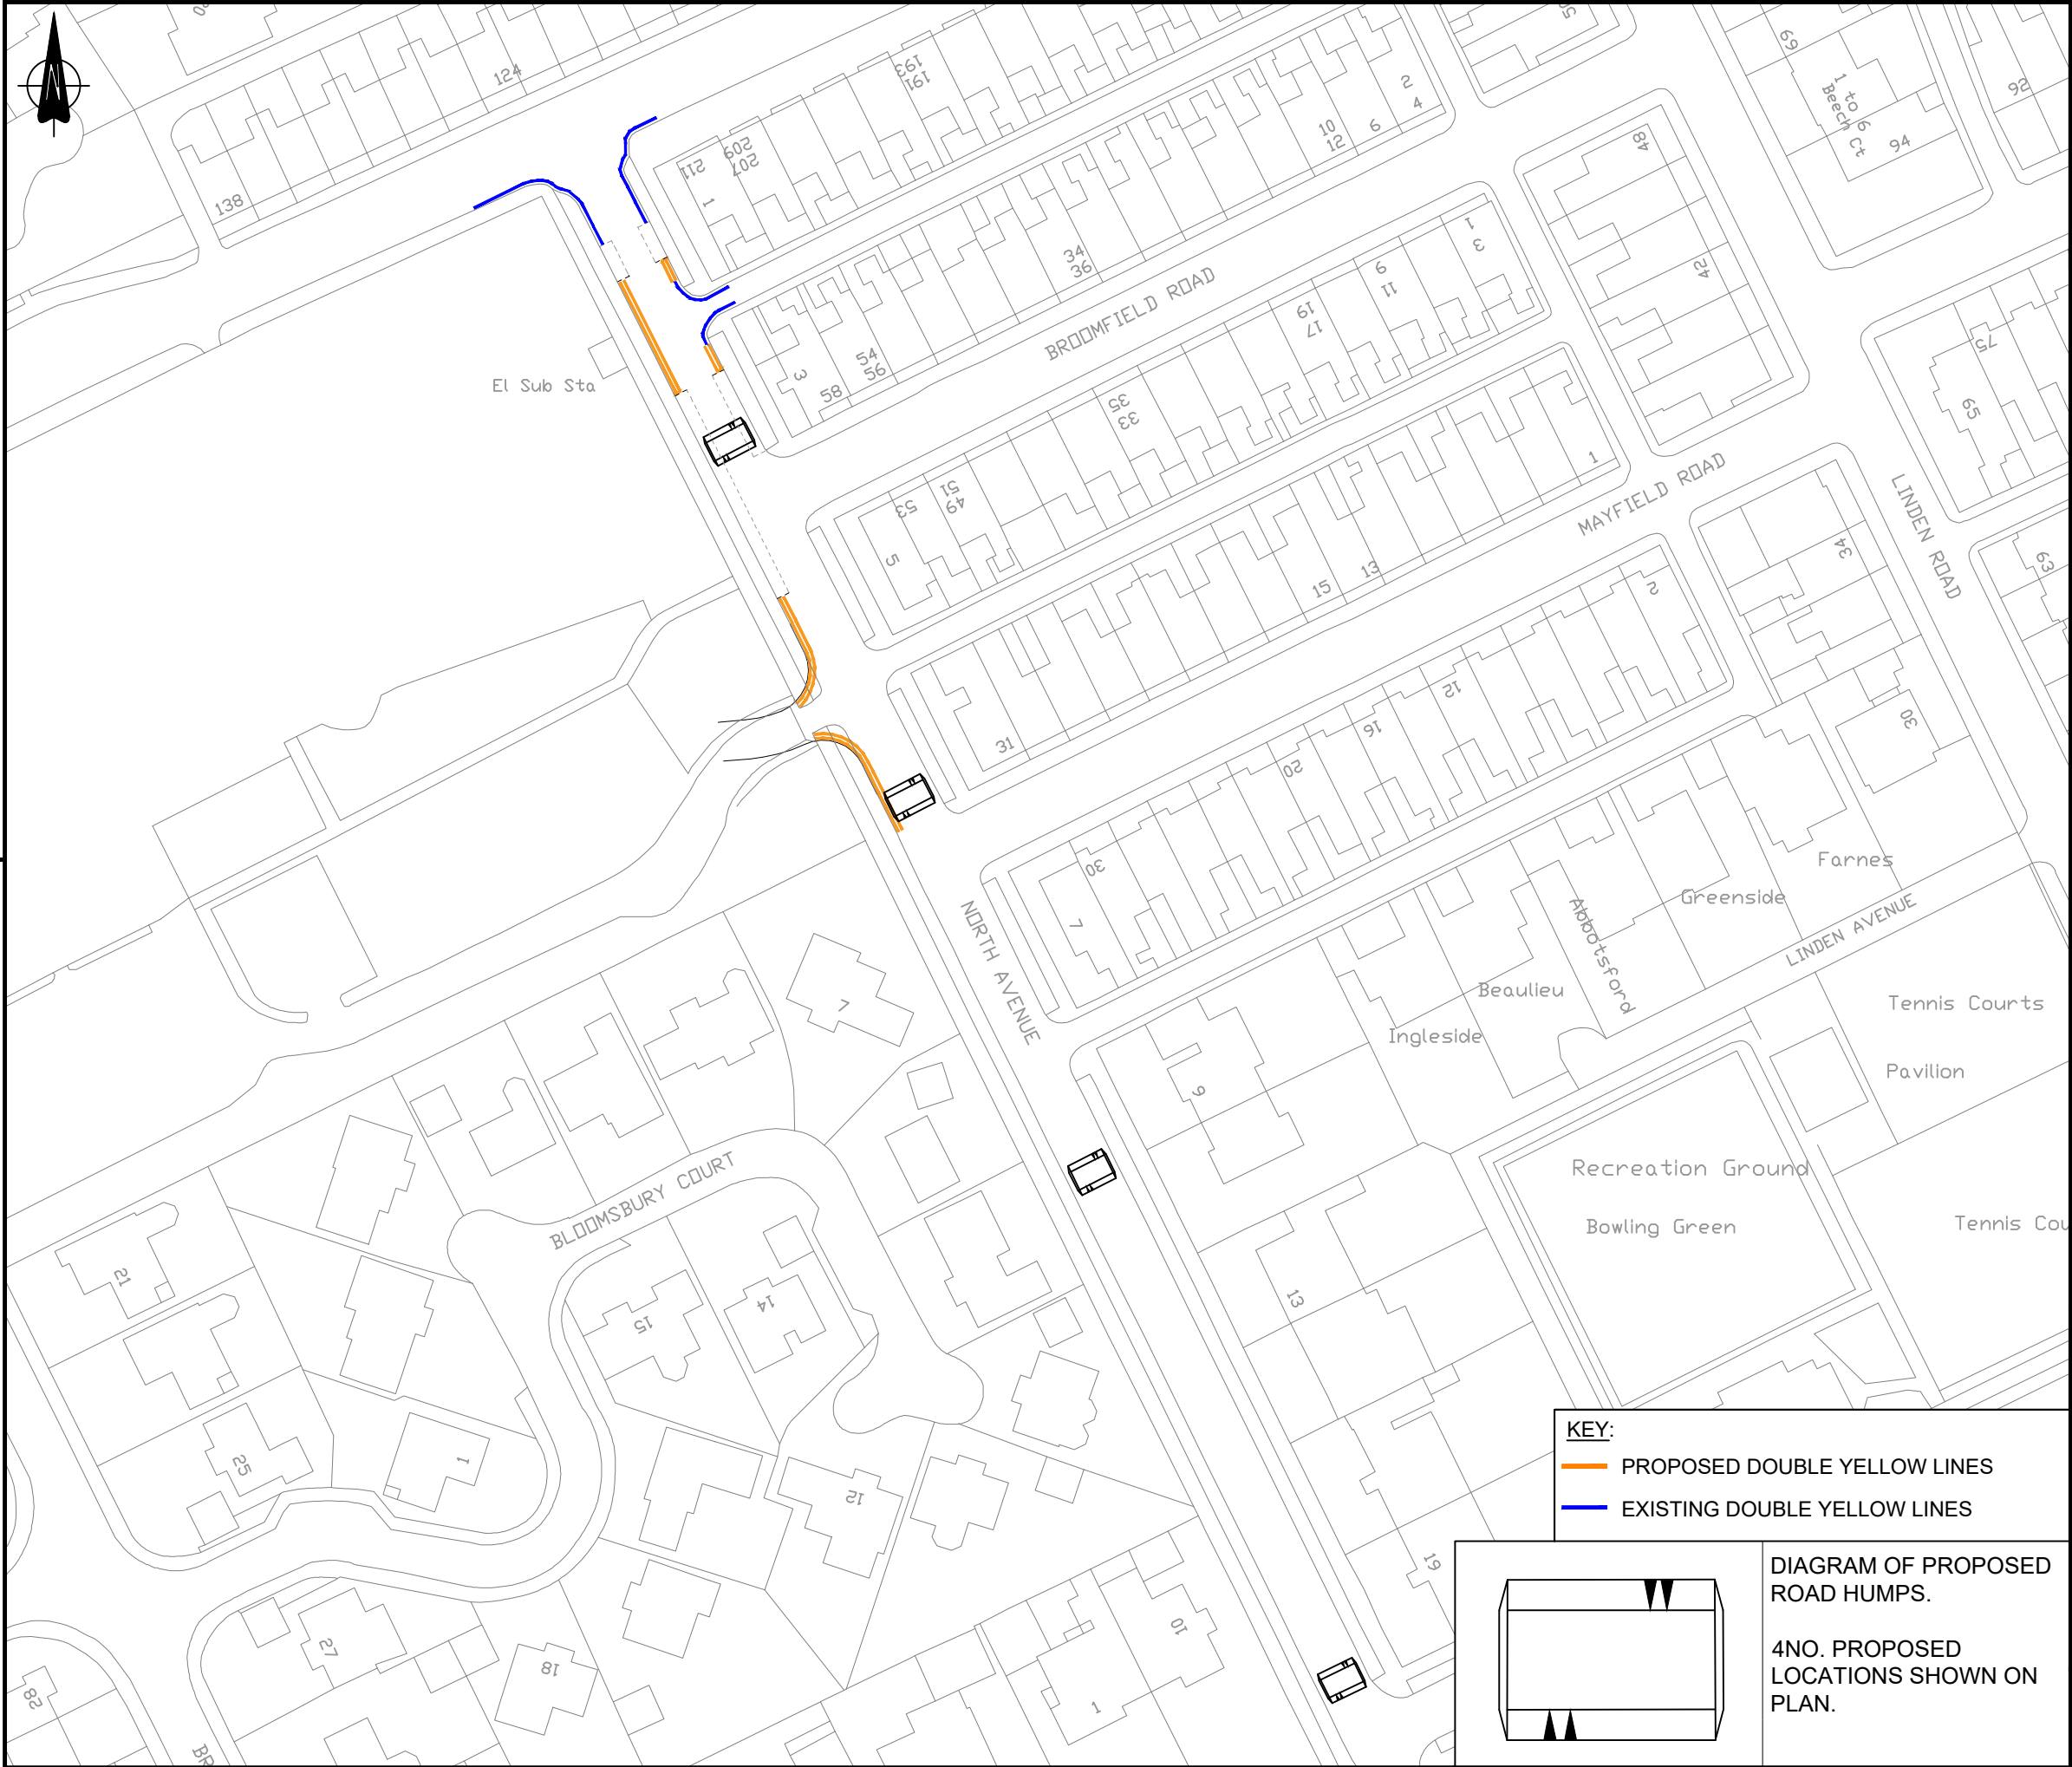


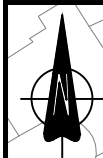

KEY:
— PROPOSED DOUBLE YELLOW LINES
— EXISTING DOUBLE YELLOW LINES

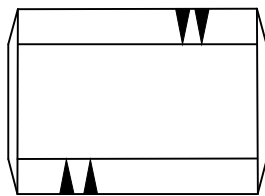


DIAGRAM OF PROPOSED ROAD HUMPS.
4NO. PROPOSED LOCATIONS SHOWN ON PLAN.

Notes			
B	INCORPORATION OF WAITING RESTRICTION SCHEME FOR REFUGE VEHICLE ACCESS	JULY 2020	KW
A	MEASUREMENTS OF DOUBLE YELLOWS	JUNE 2020	KW
Rev.	Description	Date	By
Newcastle City Council			
Technical Consultancy Place Directorate Civic Centre Barras Bridge Newcastle upon Tyne NE1 8QH Phone 0191 2787878 Fax 0191 2114998			
Project North Avenue			
Drawing Title Proposed Traffic Calming and Waiting Restrictions			
Status Consultation			
Scale NTS		Date	MAY 2020
		Drawn	KW
		Prepared	KW
		Checked	SD
		Original Size	A3
Drawing No. TM.N65.N002			Revision B