
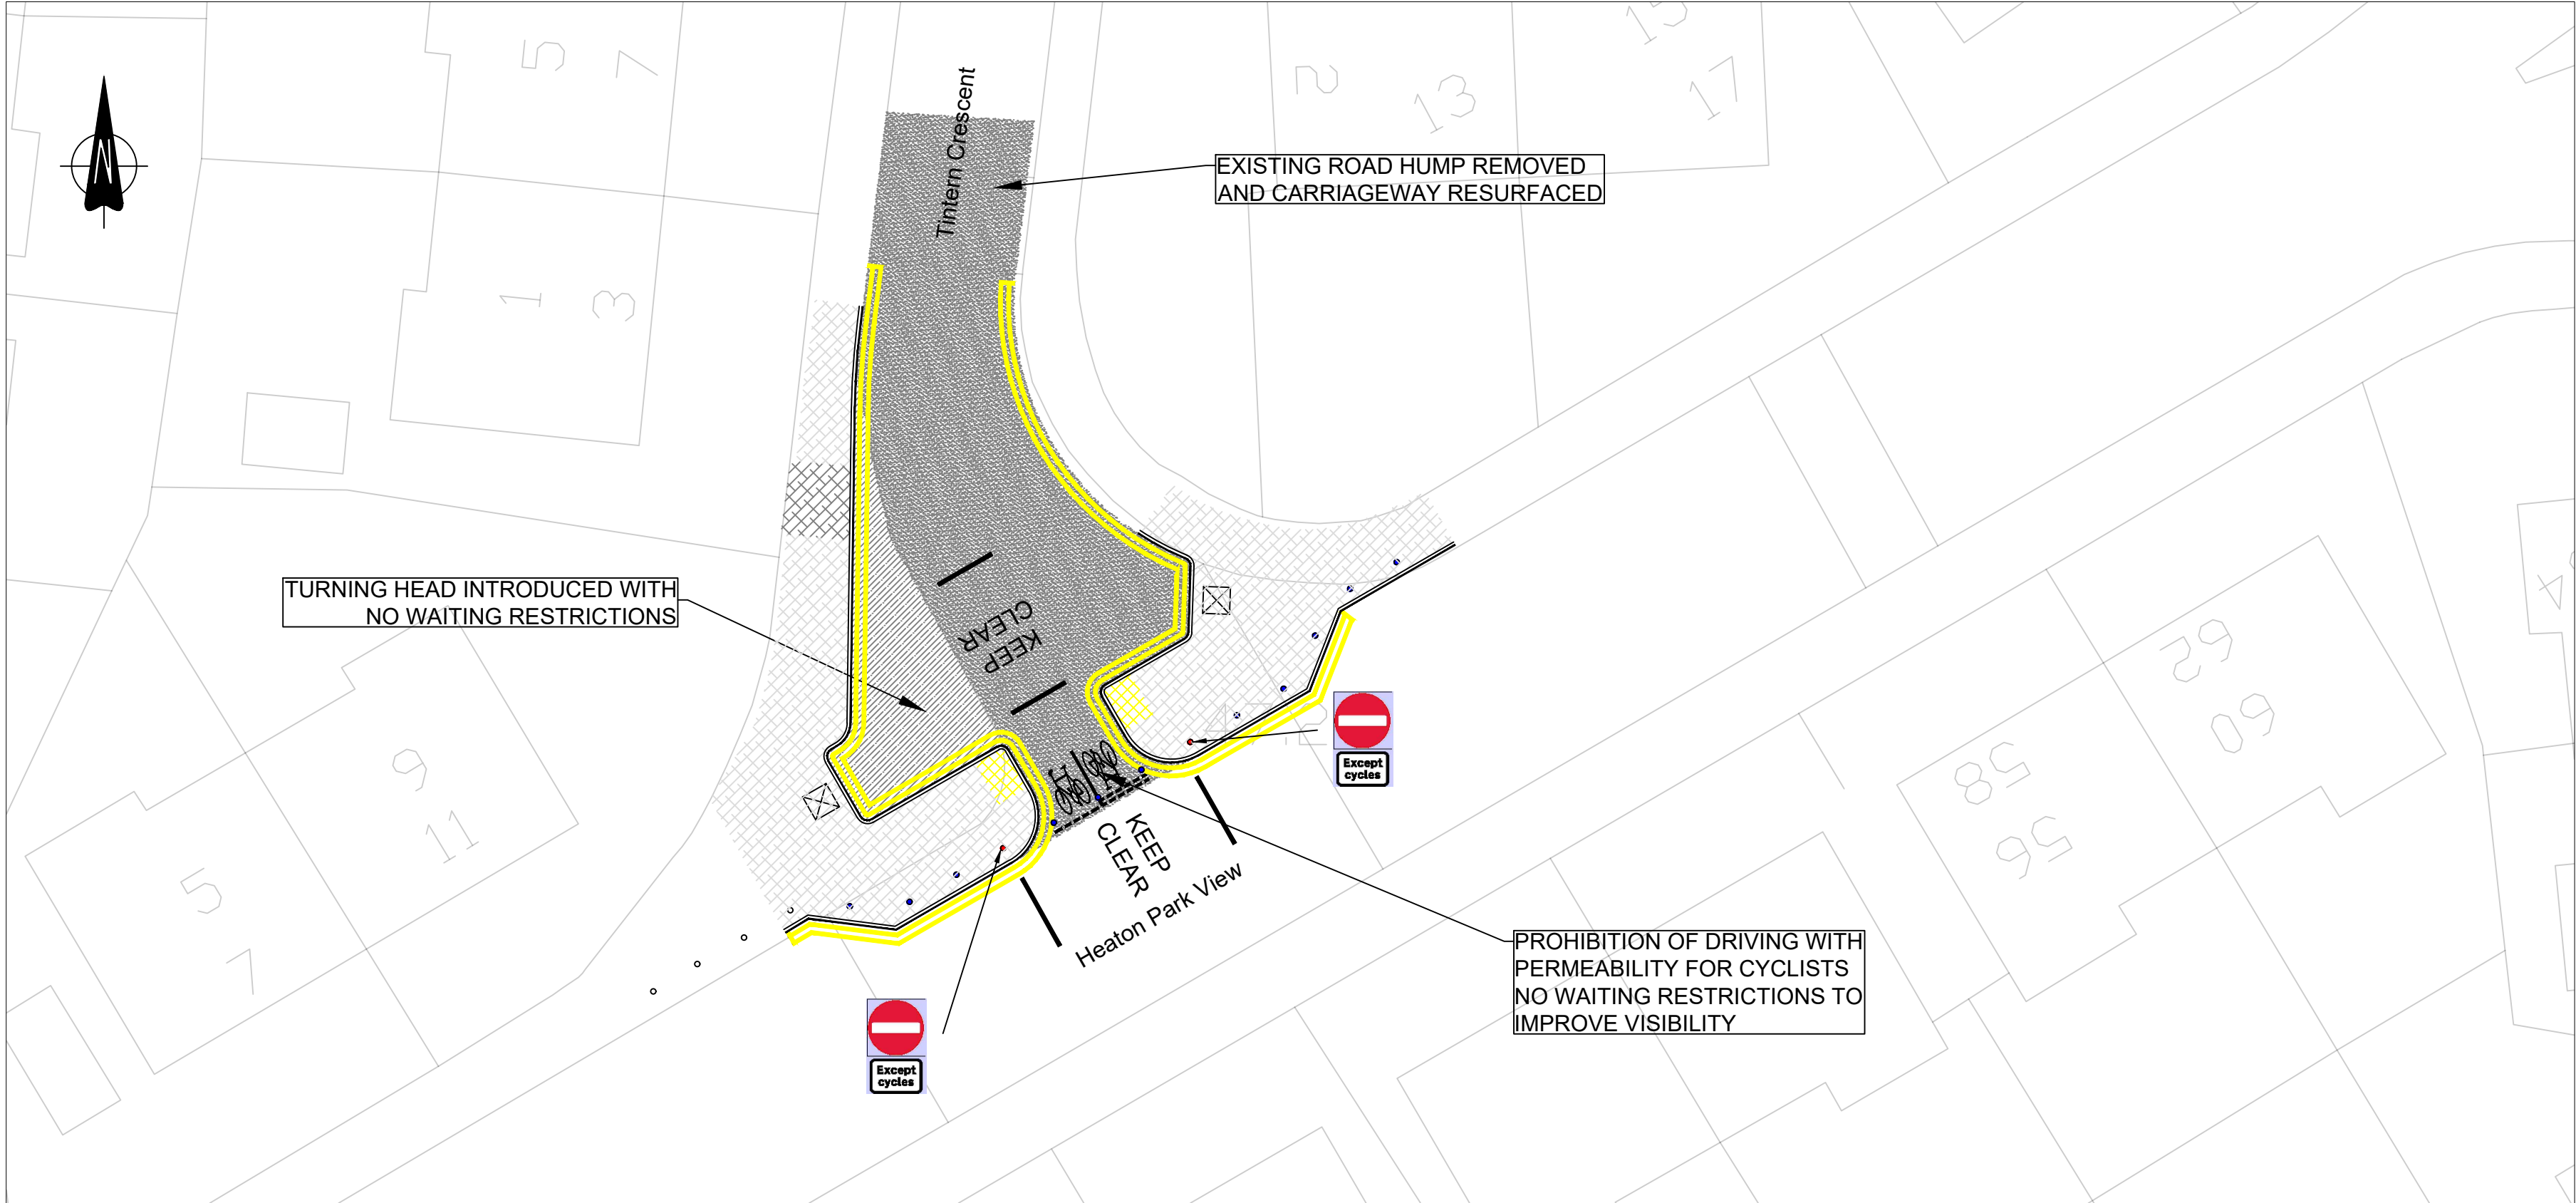


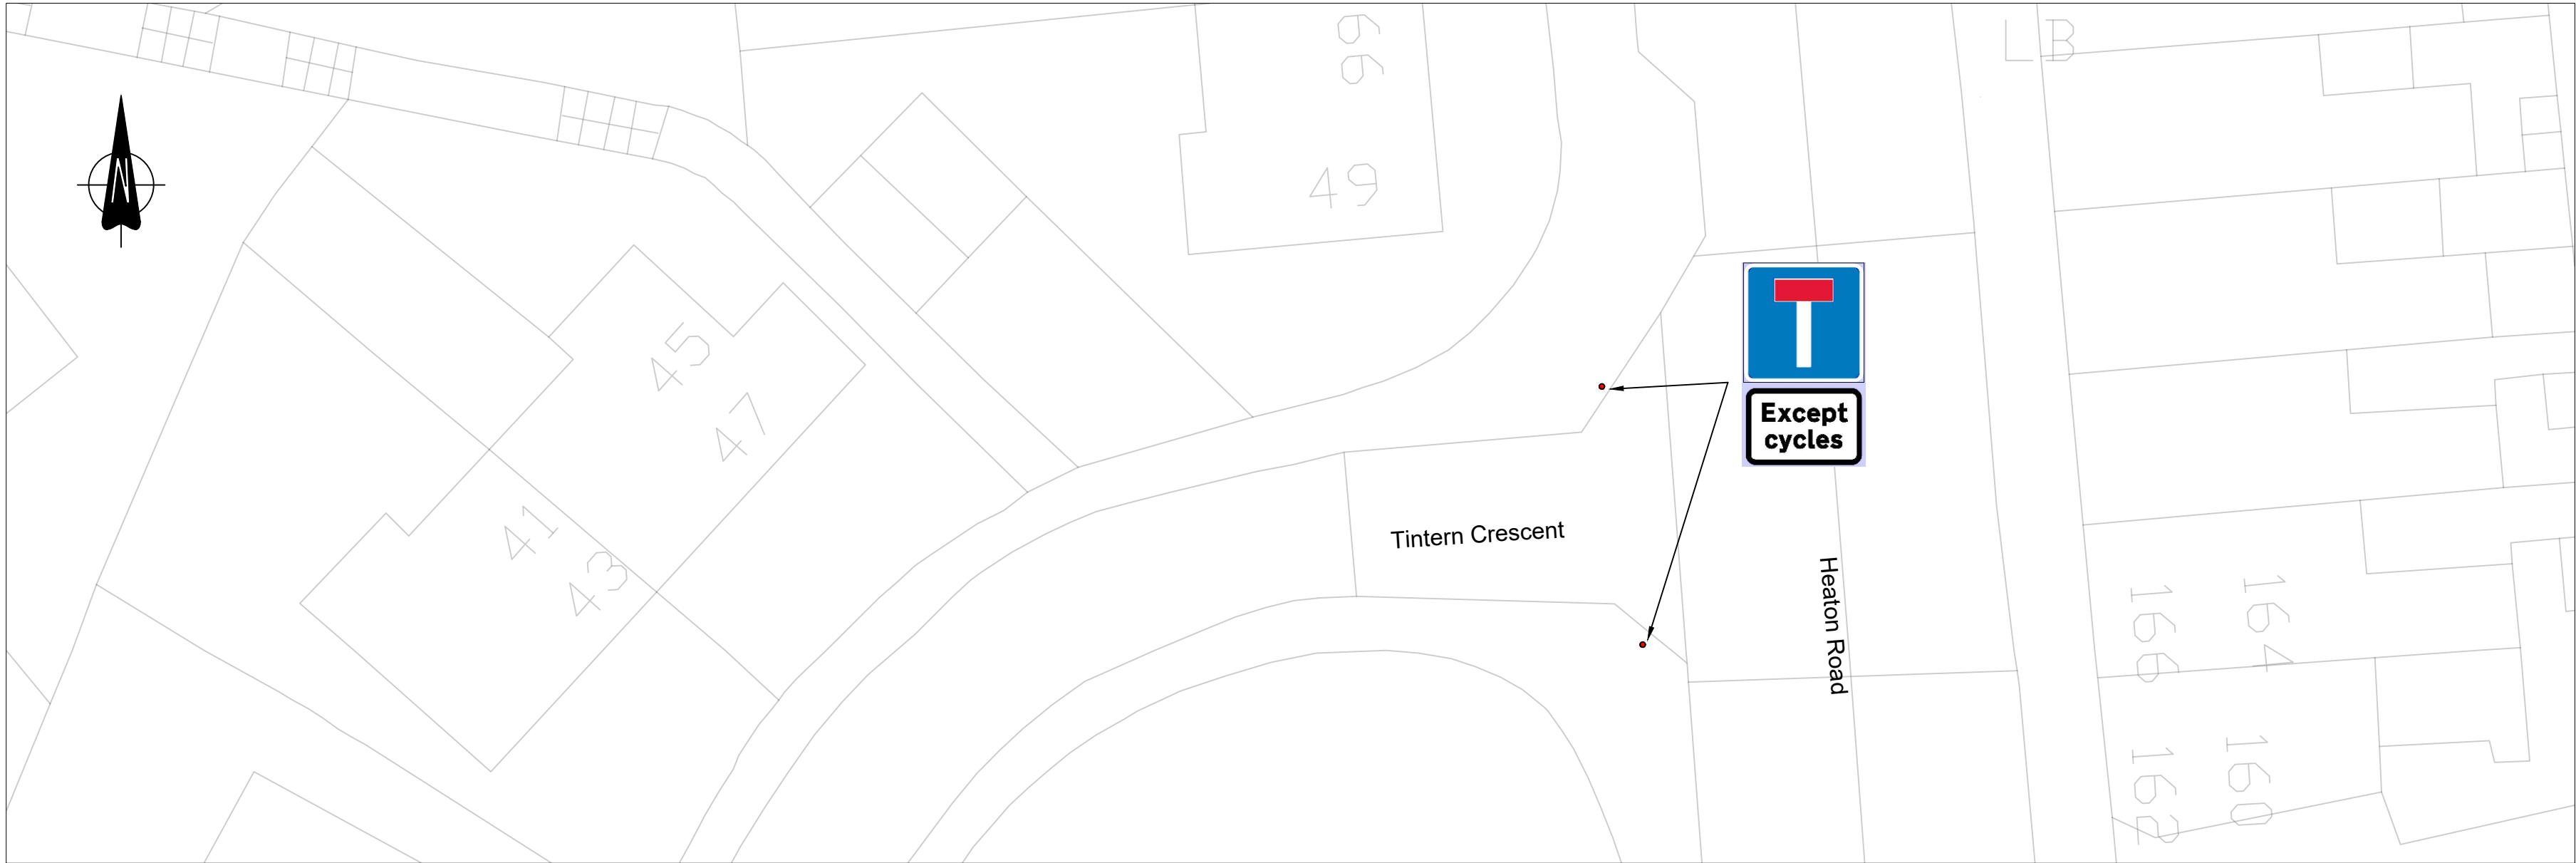

Notes

KEY

- Footway extended / resurfaced
- Buff Tactile Paving
- Carriageway Reconstruction / Surfacing
- Proposed Bollard
- Potential location for planter
- Existing Bollard to remain
- Proposed Sign

Rev.	Description	Date	By

© Crown Copyright and database right [2018]. Ordnance Survey [100019569]



Technical Consultancy
Place Directorate
Civic Centre
Barras Bridge
Newcastle upon Tyne
NE1 8QH
Phone 0191 2787878
Fax 0191 2114998

MARSHALL POULTON BSc, CEng, MICE
ASSISTANT DIRECTOR OF TRANSPORT

Project
Streets for People
Heaton and Ouseburn

Drawing Title
Heaton Park View / Tintern Cr Junction
Revised Layout

Status
Information

Scale	Date	30-01-2019
1:200	Drawn	DD
	Prepared	DD
	Checked	AL
	Original Size	A2

Drawing No. **SFPHO\17029\18** Revision