
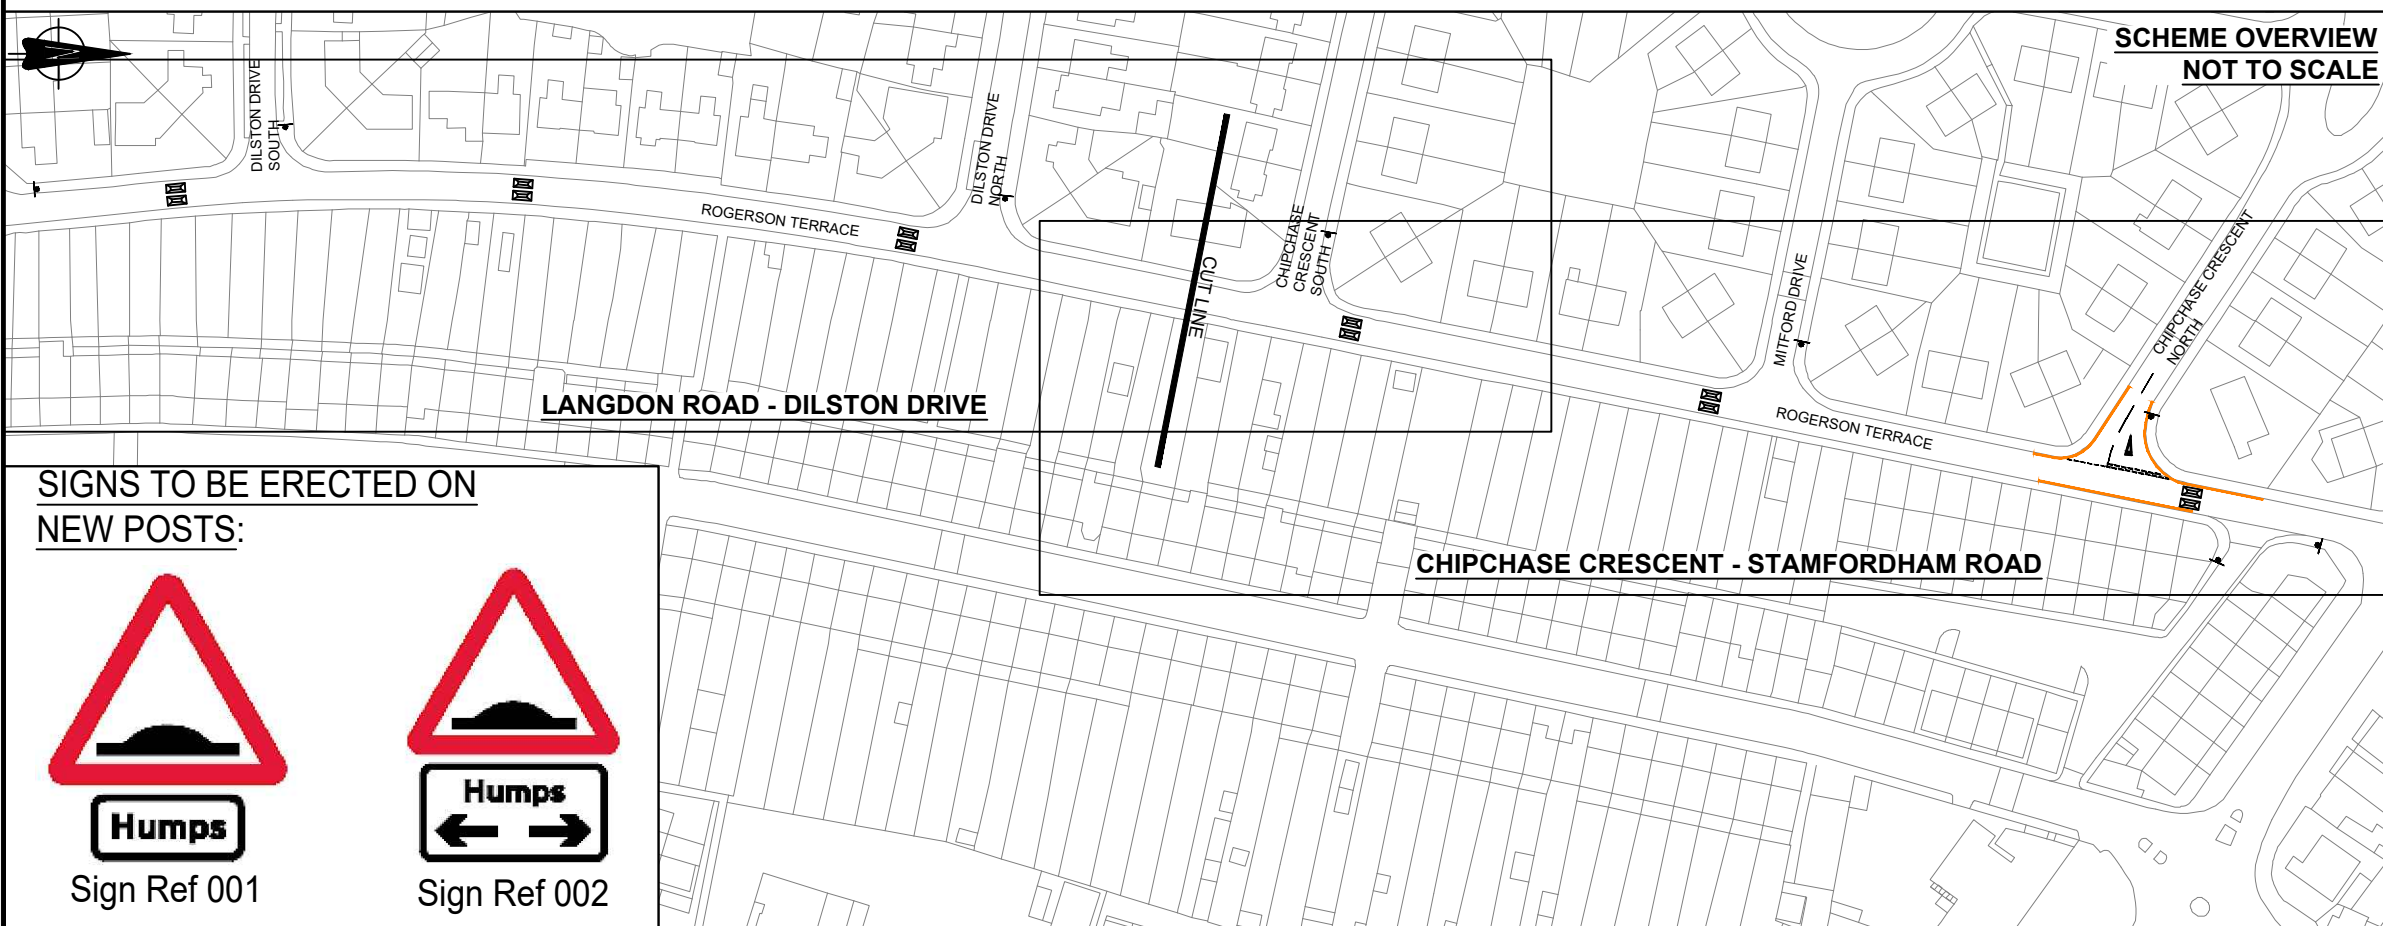
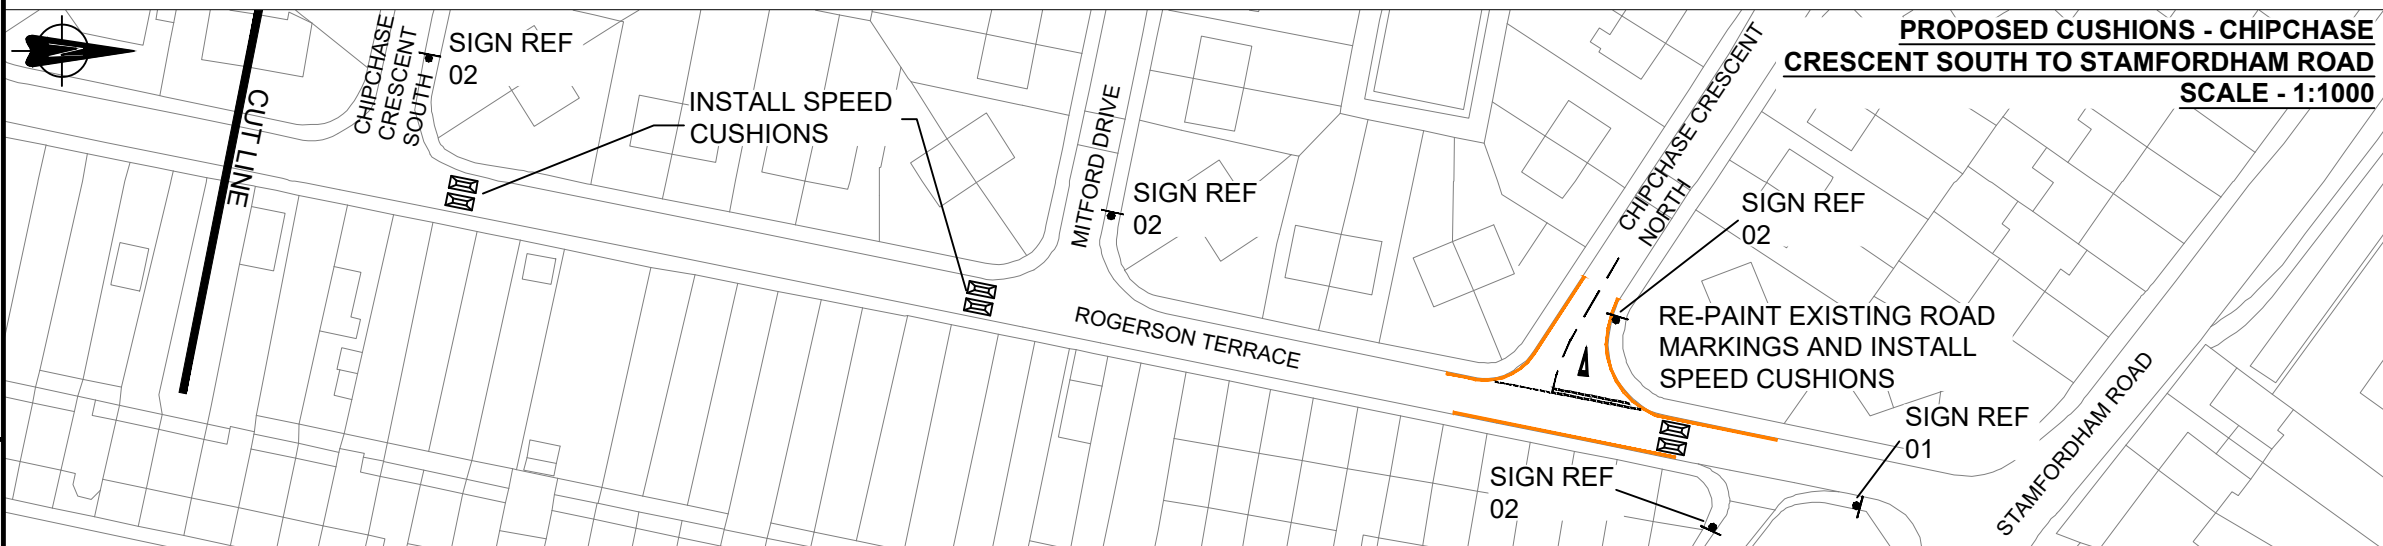


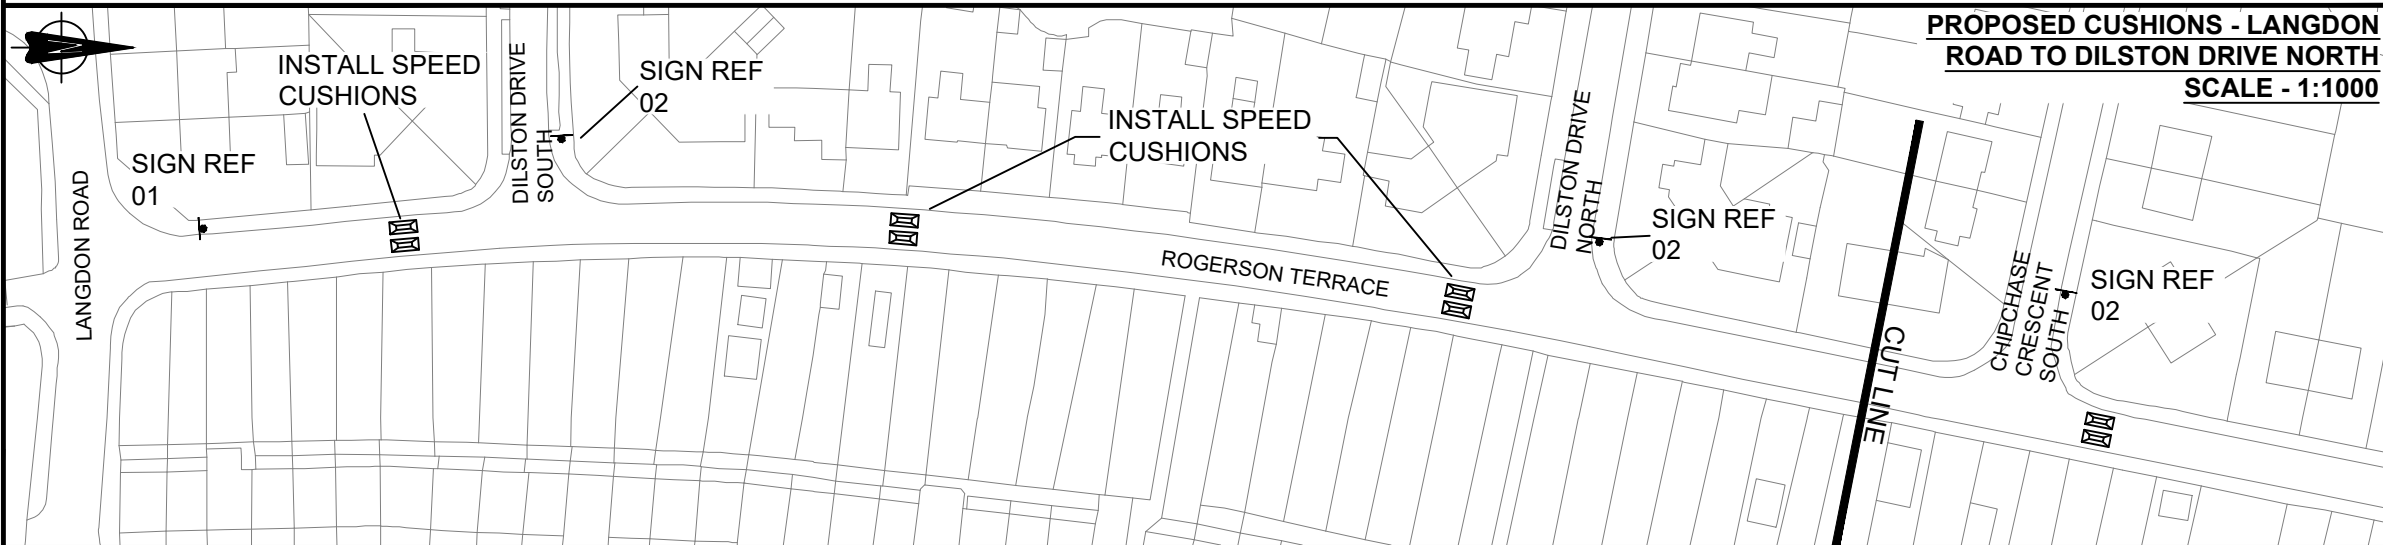

Notes

Rev.

Description

Date

By



Newcastle
City Council

Technical Consultancy
Place Directorate
Civic Centre
Barras Bridge
Newcastle upon Tyne
NE1 8QH
Phone 0191 2787878
Fax 0191 2114998

Project

ROGERSON TERRACE - ROAD SAFETY
IMPROVEMENTS

Drawing Title

PROPOSED SPEED CUSHIONS -
WORKS PLAN

Status

CONSULTATION

Scale

AS SHOWN

Date MAY 19

Drawn KW

Prepared KW

Checked BSM

Original Size A3

Drawing No.

TM.R117.N002

Revision

-