


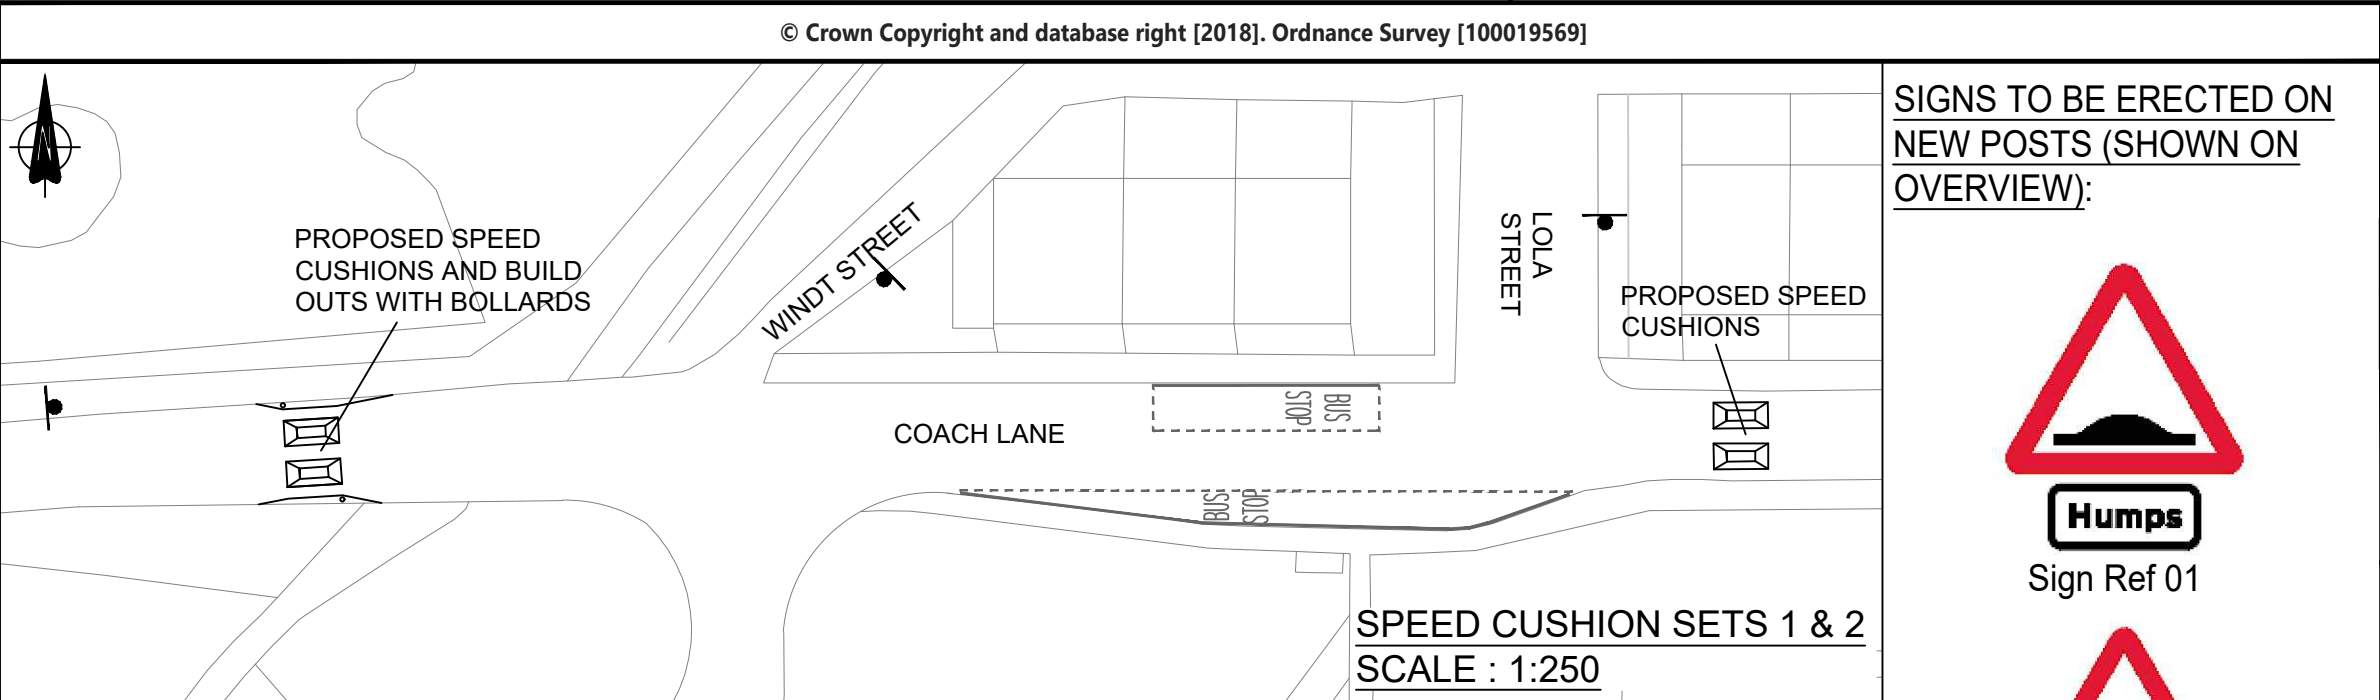

SIGNS TO BE ERECTED ON NEW POSTS (SHOWN ON OVERVIEW):





**Humps**

Sign Ref 01



**Humps**

Sign Ref 02

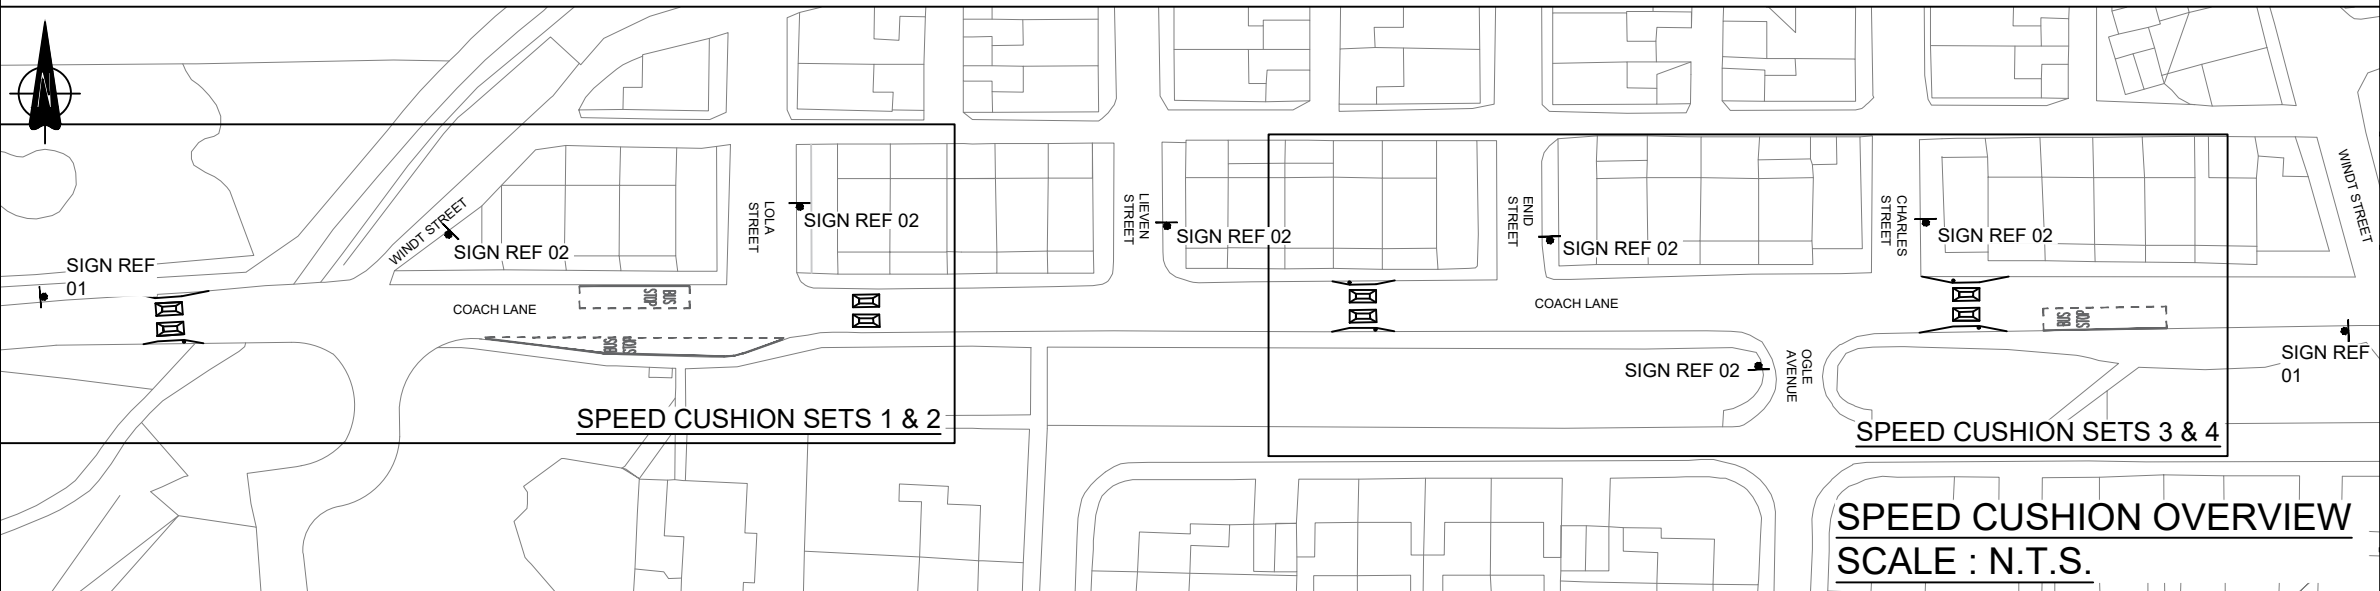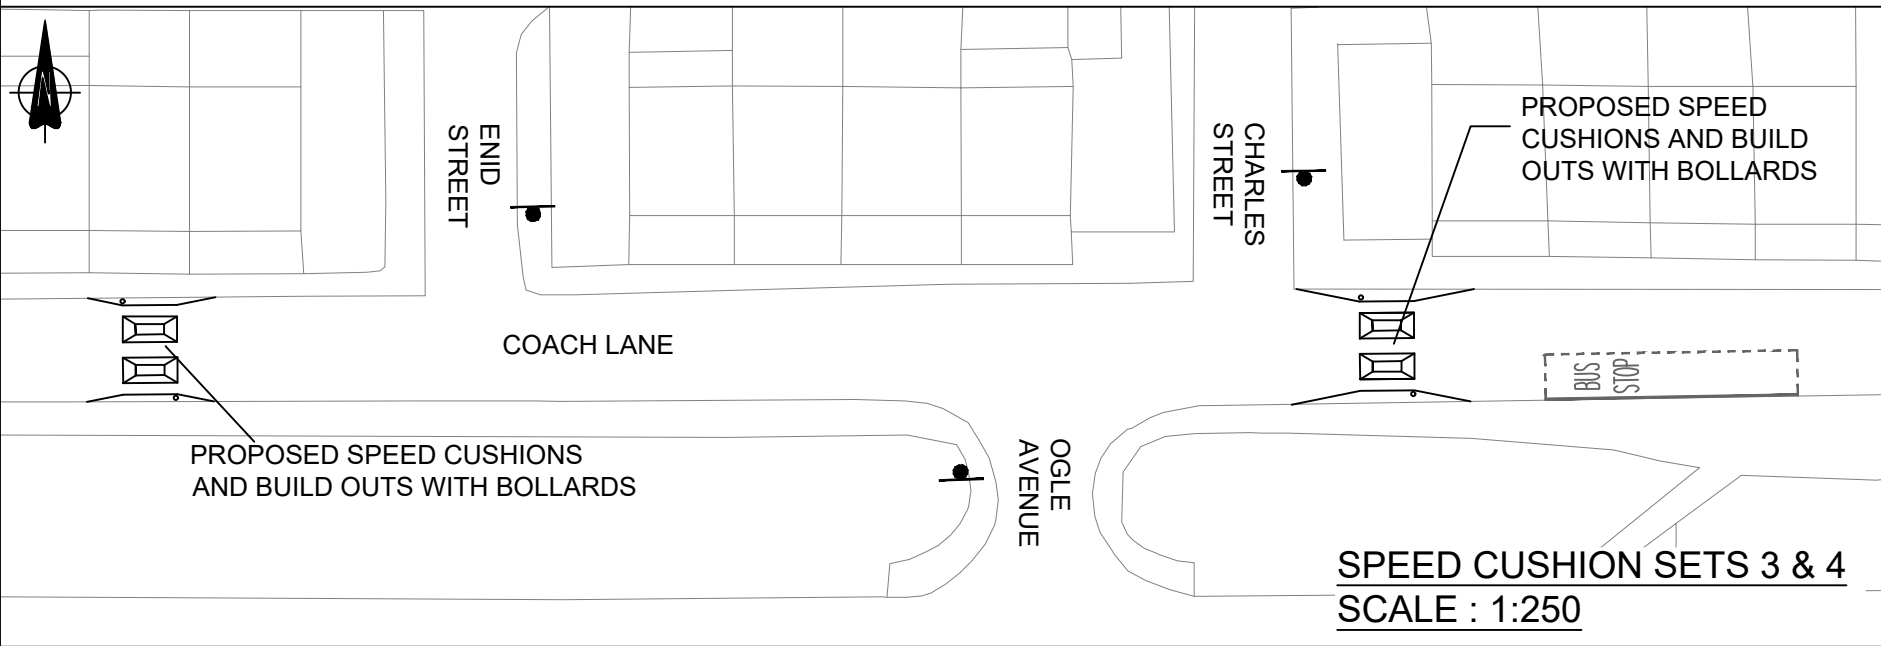

|   |             |                  |               |
|---|-------------|------------------|---------------|
| Notes   |             |                  |               |
| Rev.   | Description | Date             | By            |
| <div><div></div><div></div><div></div></div>   |             |                  |               |
| <div><div>Newcastle</div><div>City Council</div><div></div></div>                                                                                       |             |                  |               |
| Technical Consultancy<br>Place Directorate<br>Civic Centre<br>Barras Bridge<br>Newcastle upon Tyne<br>NE1 8QH<br>Phone 0191 2787878<br>Fax 0191 2114998 |             |                  |               |
| Project<br>COACH LANE, HAZLERIGG -<br>TRAFFIC CALMING                                                                                                   |             |                  |               |
| Drawing Title<br>LOCATIONS OF PROPOSED SPEED<br>CUSHIONS                                                                                                |             |                  |               |
| Status<br>CONSULTATION   |             |                  |               |
| Scale<br><br>AS SHOWN   |             | Date MAY 19      |               |
|   |             | Drawn KW         |               |
|   |             | Prepared KW      |               |
|   |             | Checked BM       |               |
|   |             | Original Size A3 |               |
| Drawing No.<br>TM.C380.N014   |             |                  | Revision<br>0 |