


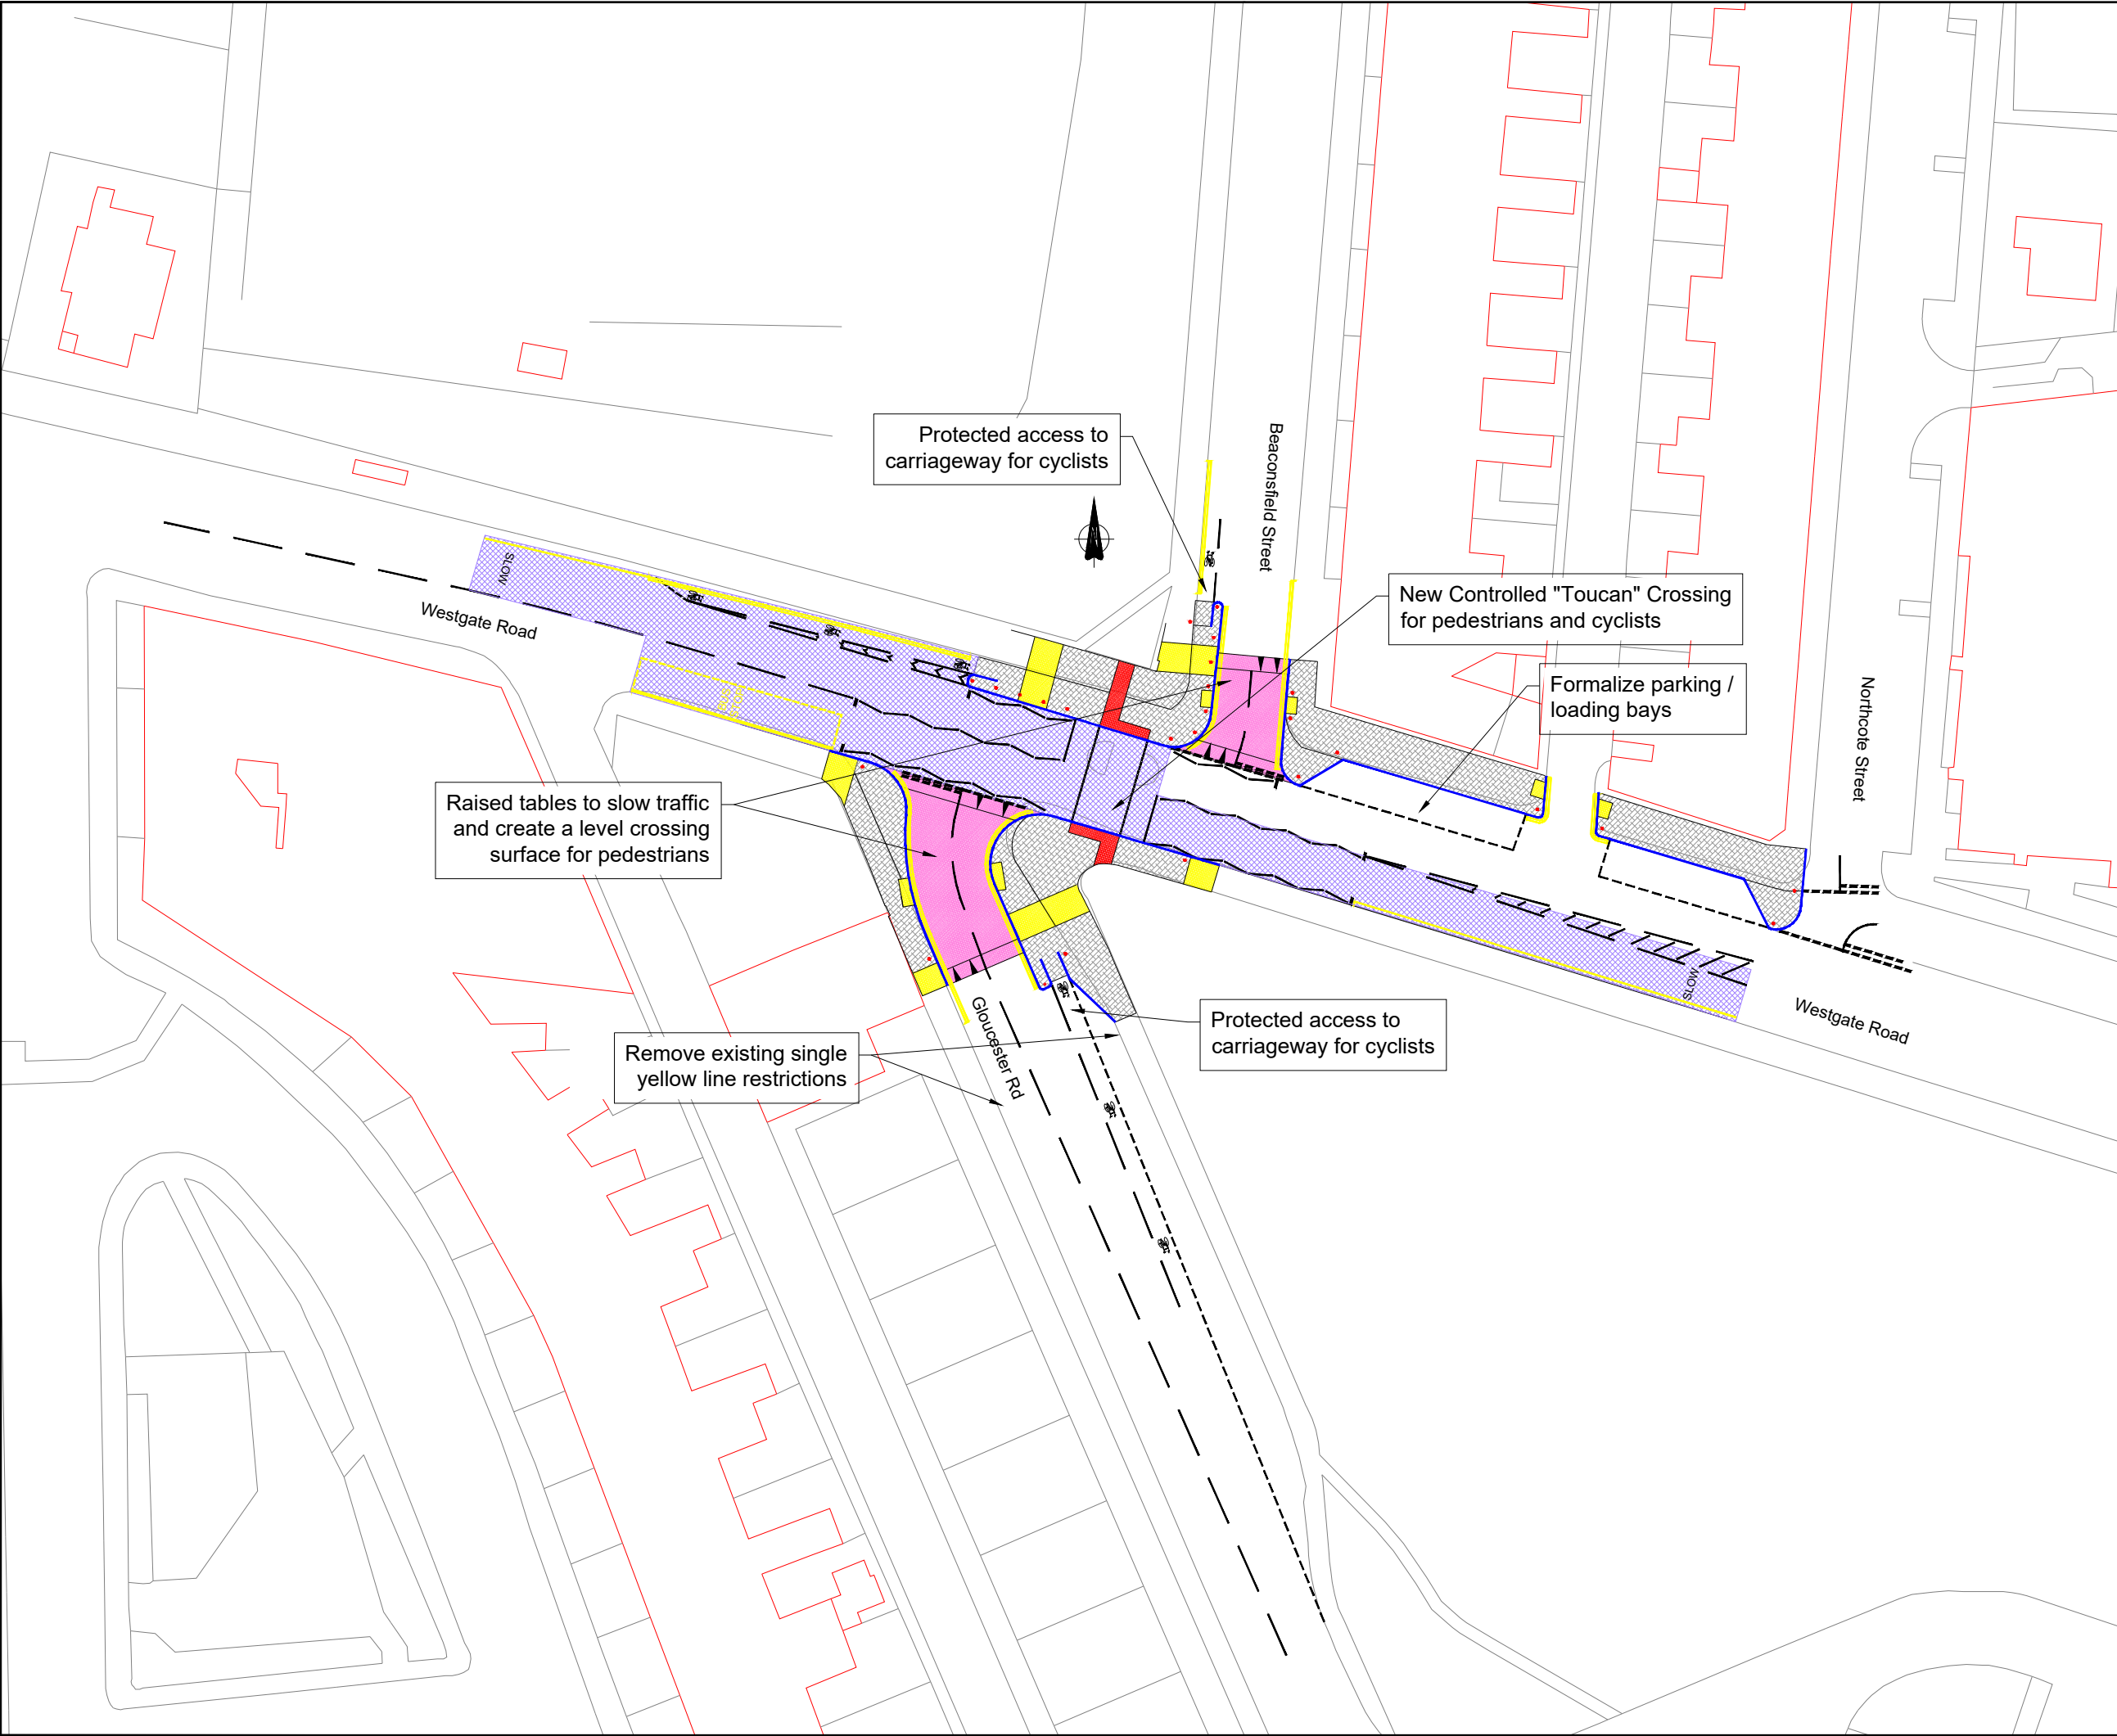

KEY

- Kerbs
- Footway
- Buff Tactile Paving
- Red Tactile Paving
- Road Resurfacing
- Raised Table
- Traffic Bollard

Rev.	Description	Date	By

© Crown Copyright and database right [2018]. Ordnance Survey [100019569]

Newcastle
City Council

Technical Consultancy
Place Directorate
Civic Centre
Barras Bridge
Newcastle upon Tyne
NE1 8QH
Phone 0191 2787878
Fax 0191 2114998

Project

SfP Arthurs Hill & Fenham

Westgate Road / Beaconsfield Street

Drawing Title

Consultation Drawing

Sheet 1 of 1

Status

Consultation

Scale	Date	17-05-19
	Drawn	DD
	Prepared	DD
	Checked	AL
	Original Size	A3

Drawing No.	Revision
SFPAF-17030-0002-04	-