


PROHIBITION OF MOTOR VEHICLES

PROPOSED NO WAITING AND NO
LOADING AT ANY TIME

PROPOSED DISABLED PARKING BAYS
24/7

PROPOSED LOADING BAYS 24/7, 1H
LIMIT, NO RETURN 2H

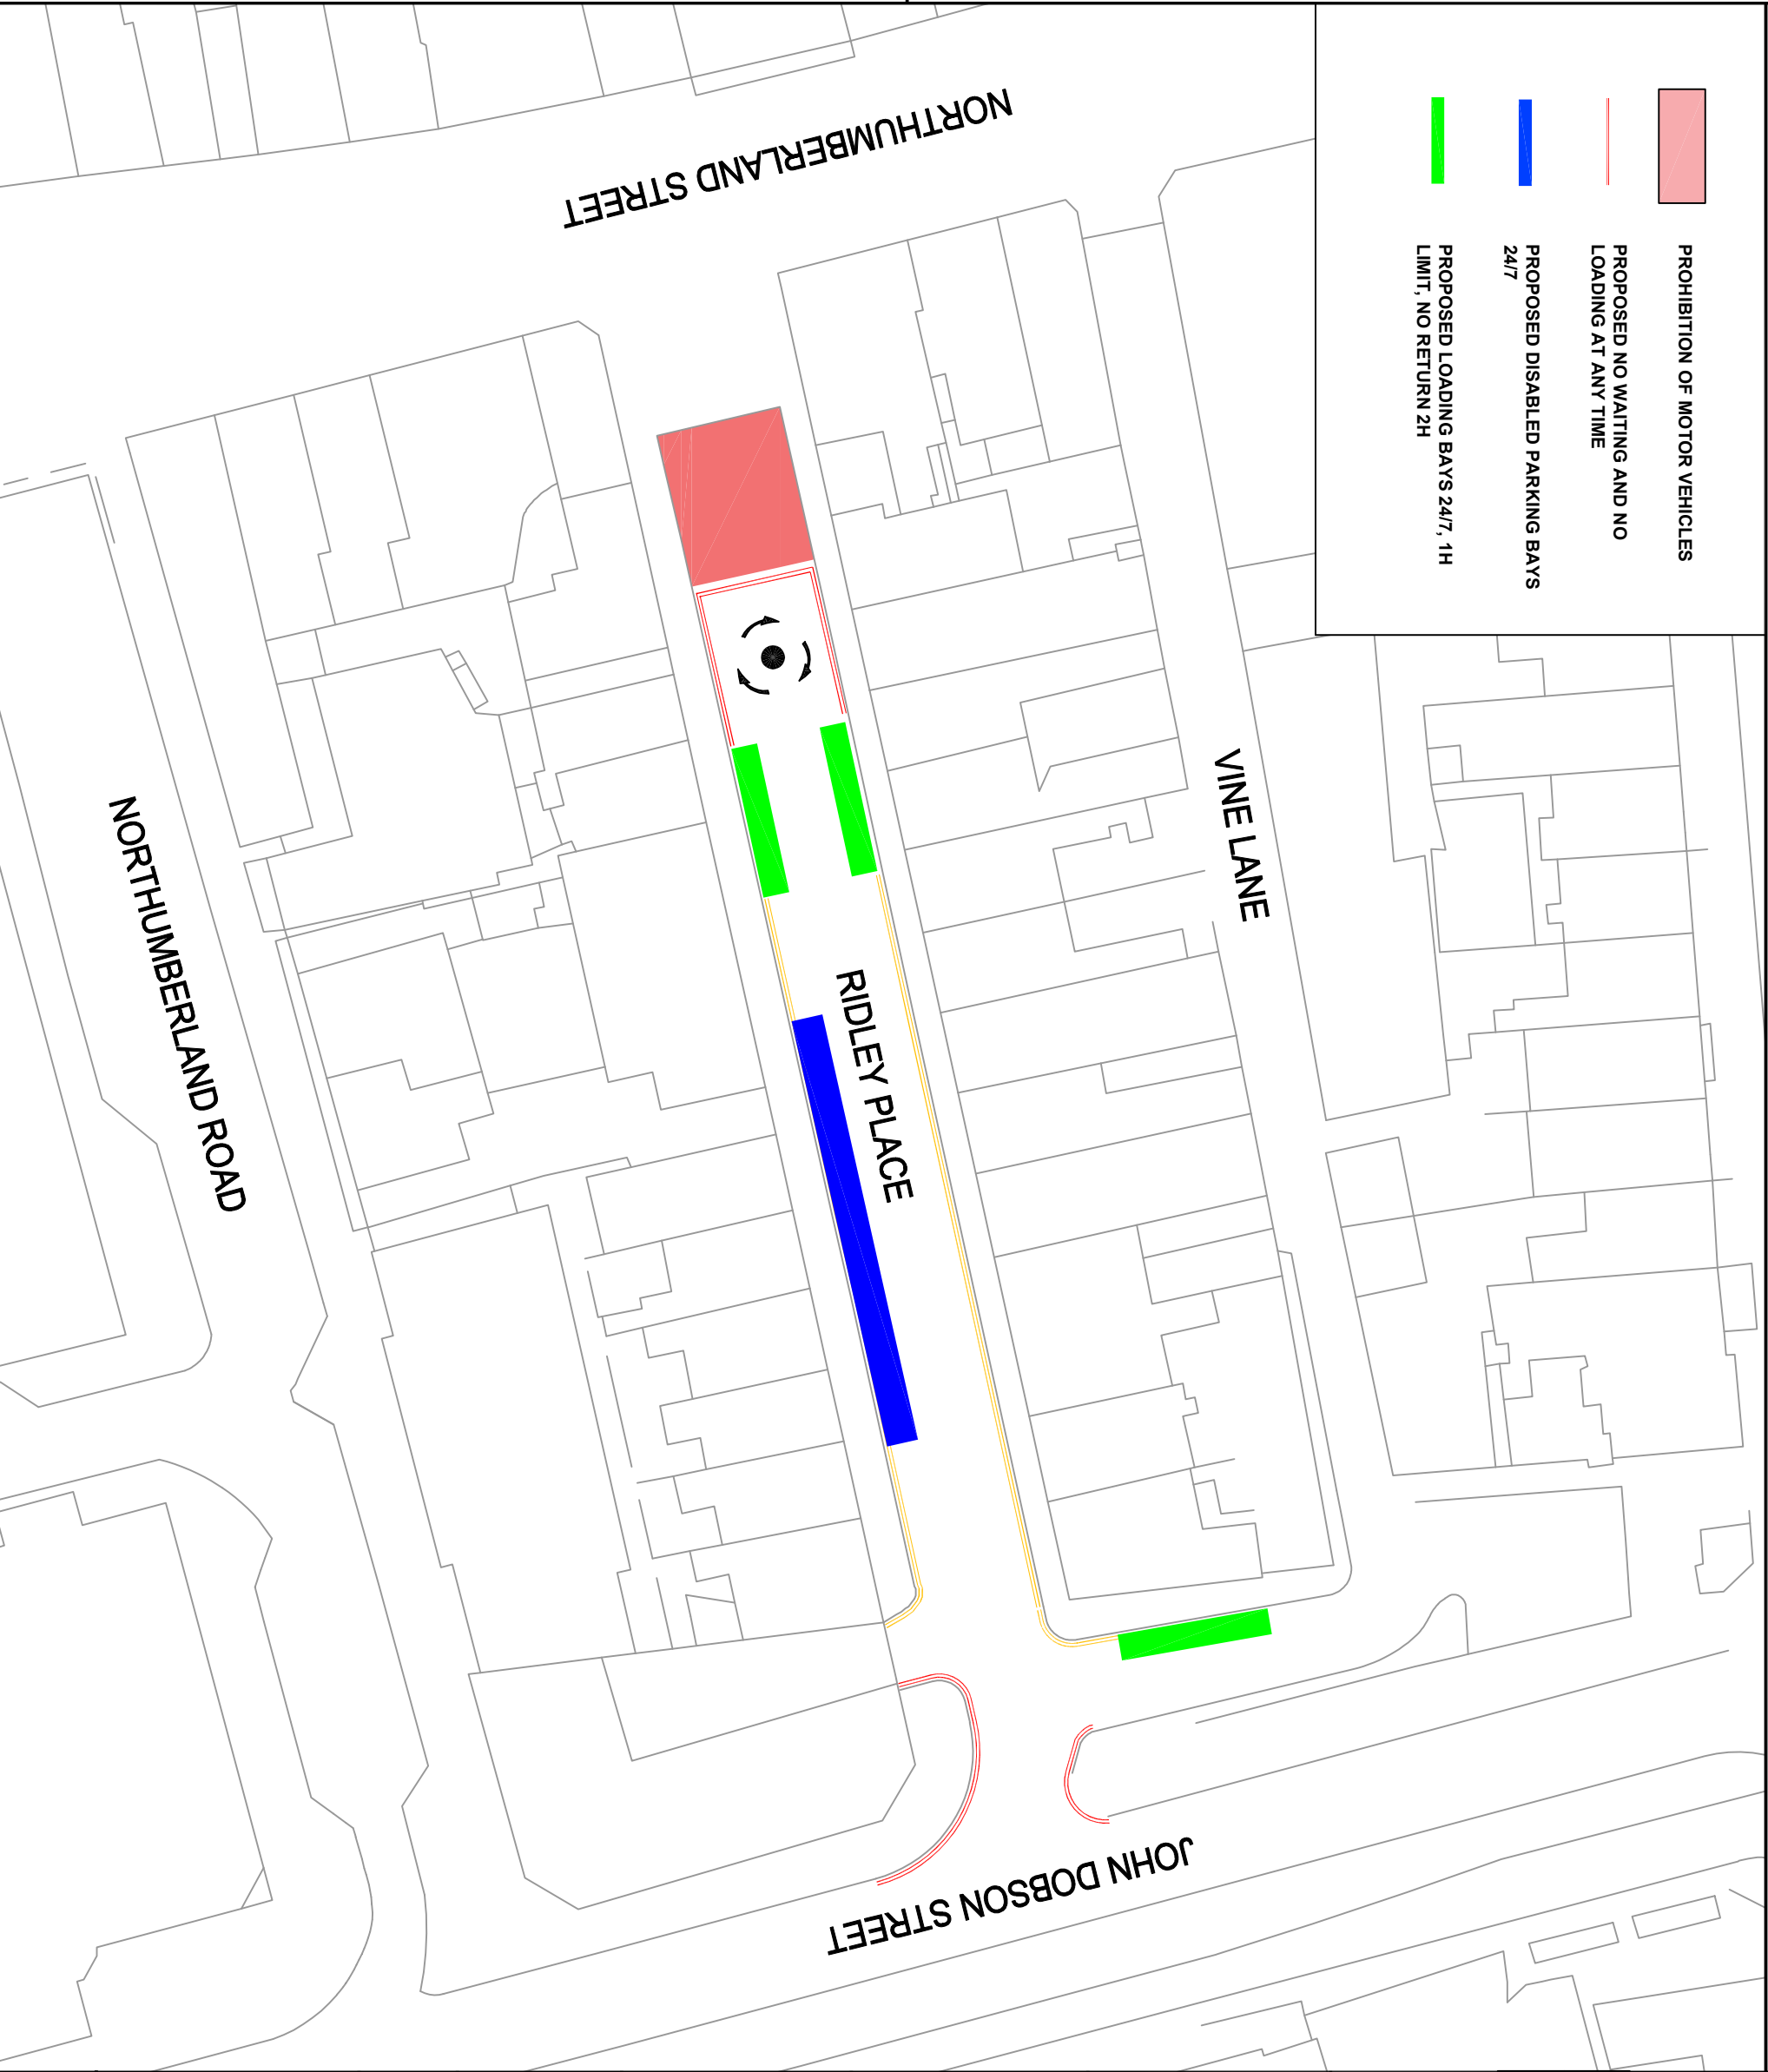

Notes

Rev.	Description	Date	By



Technical Consultancy
Place Directorate
Civic Centre
Barras Bridge
Newcastle upon Tyne
NE1 8QH
Phone 0191 2787878
Fax 0191 2114998

GRAHAM GRANT
HEAD OF TRANSPORT

Project

RIDLEY PLACE
PUBLIC REALM SCHEME

Drawing Title

PROPOSED TRAFFIC
REGULATION ORDERS

Status
Info.

Scale	Date	Feb2021
	Drawn	ML
	Prepared	ML
	Checked	SJD
	Original Size	A3

Drawing No.	Revision
TM.BL.0006	