


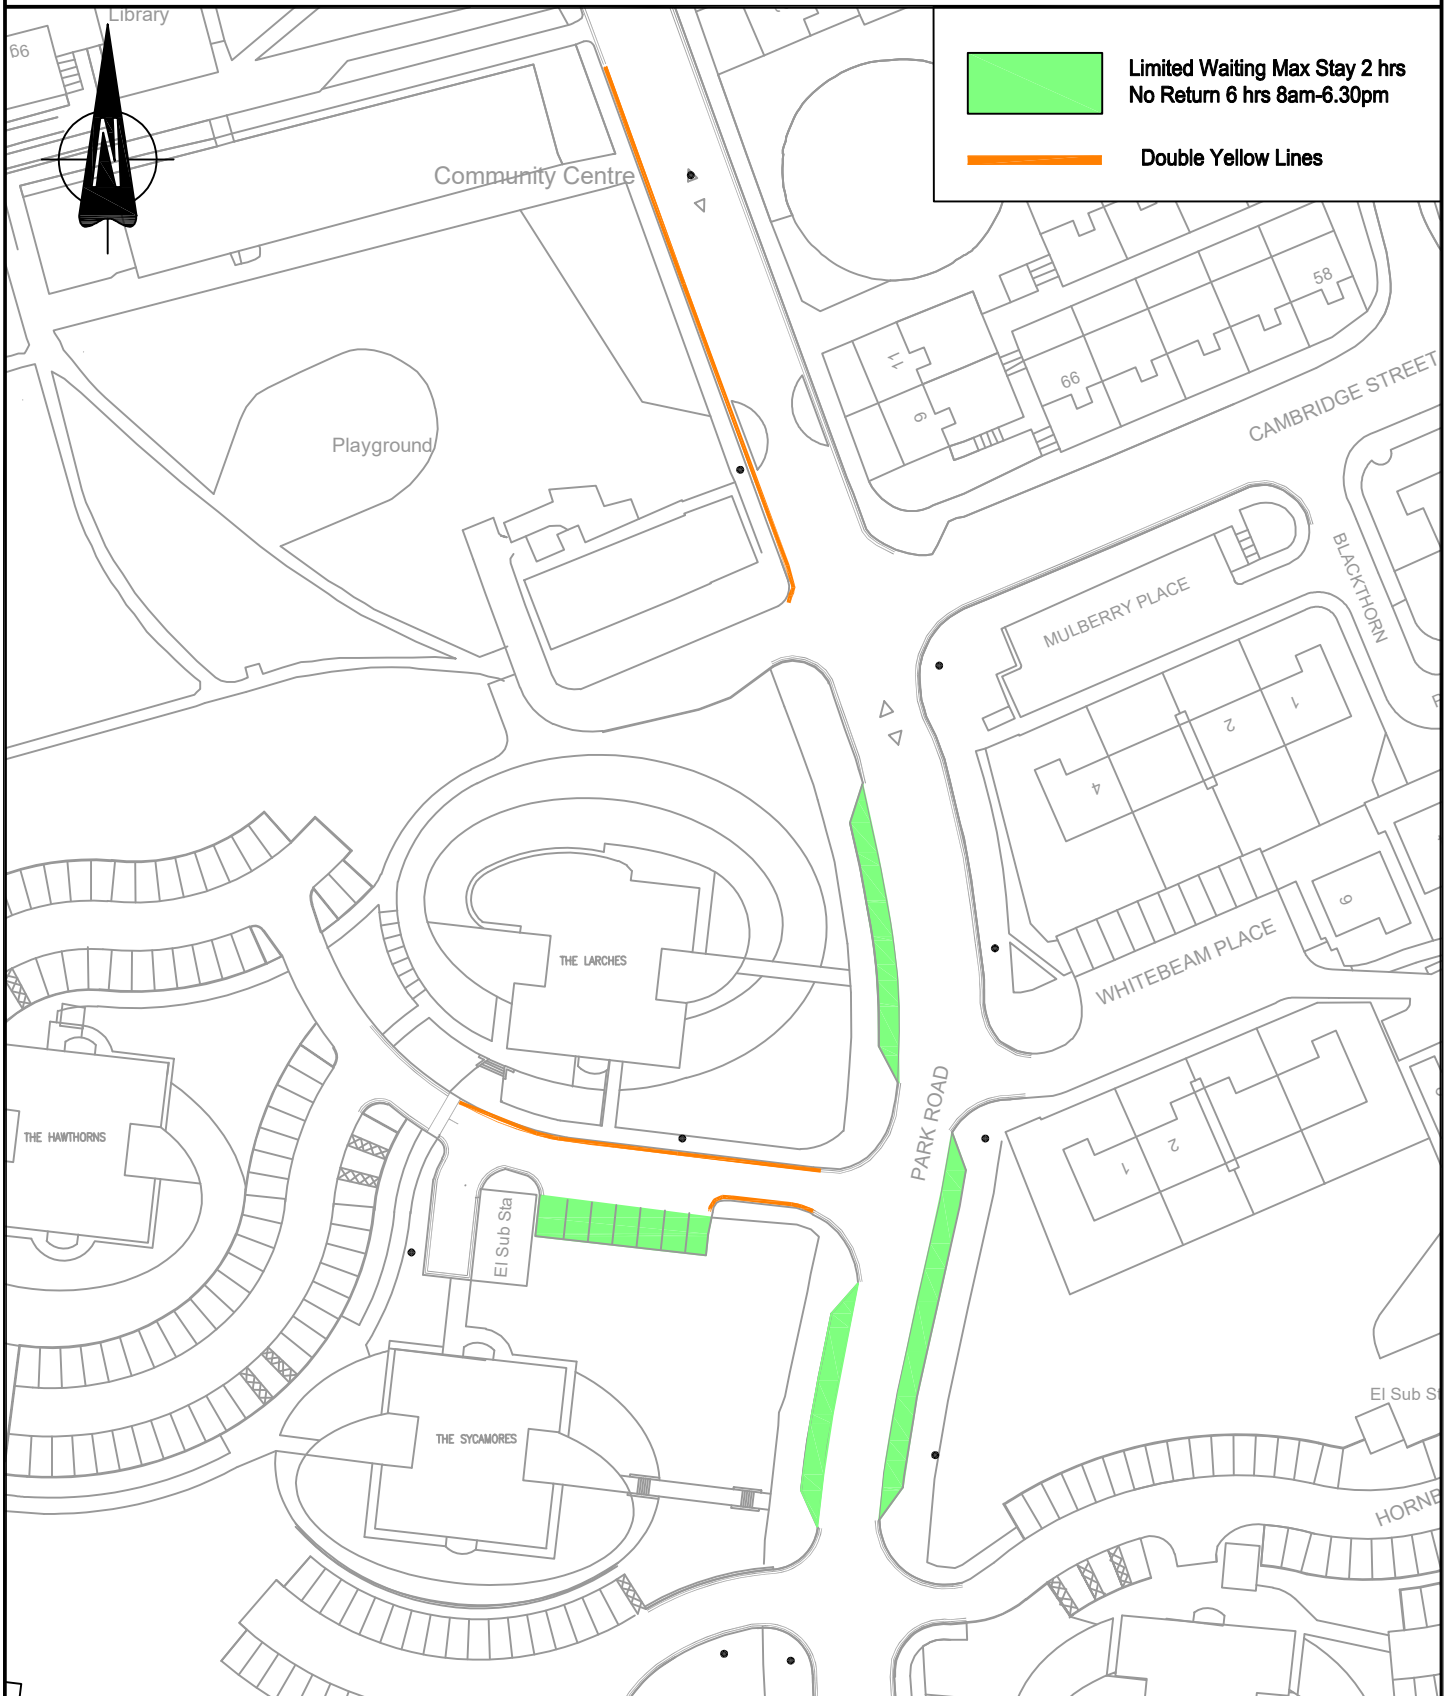

Newcastle City Council 	Project Clumber Street Development	Scale NTS		Date FEB 19
	Drawing Title Park Road Area Proposed Restrictions			Drawn SG
				Prepared SG
		Original Size	A4	Checked BM
Technical Consultancy Place Directorate Civic Centre, Barras Bridge Newcastle upon Tyne NE1 8QH Tel.0191 2787878 Fax.0191 2114988	Status Information	Drawing No. TM.C196.N002		Revision B
MARSHALL POULTON BSc, CEng, MICE ASSISTANT DIRECTOR OF TRANSPORT				