



Proposed Layout (Section 1 of 3)
1:500

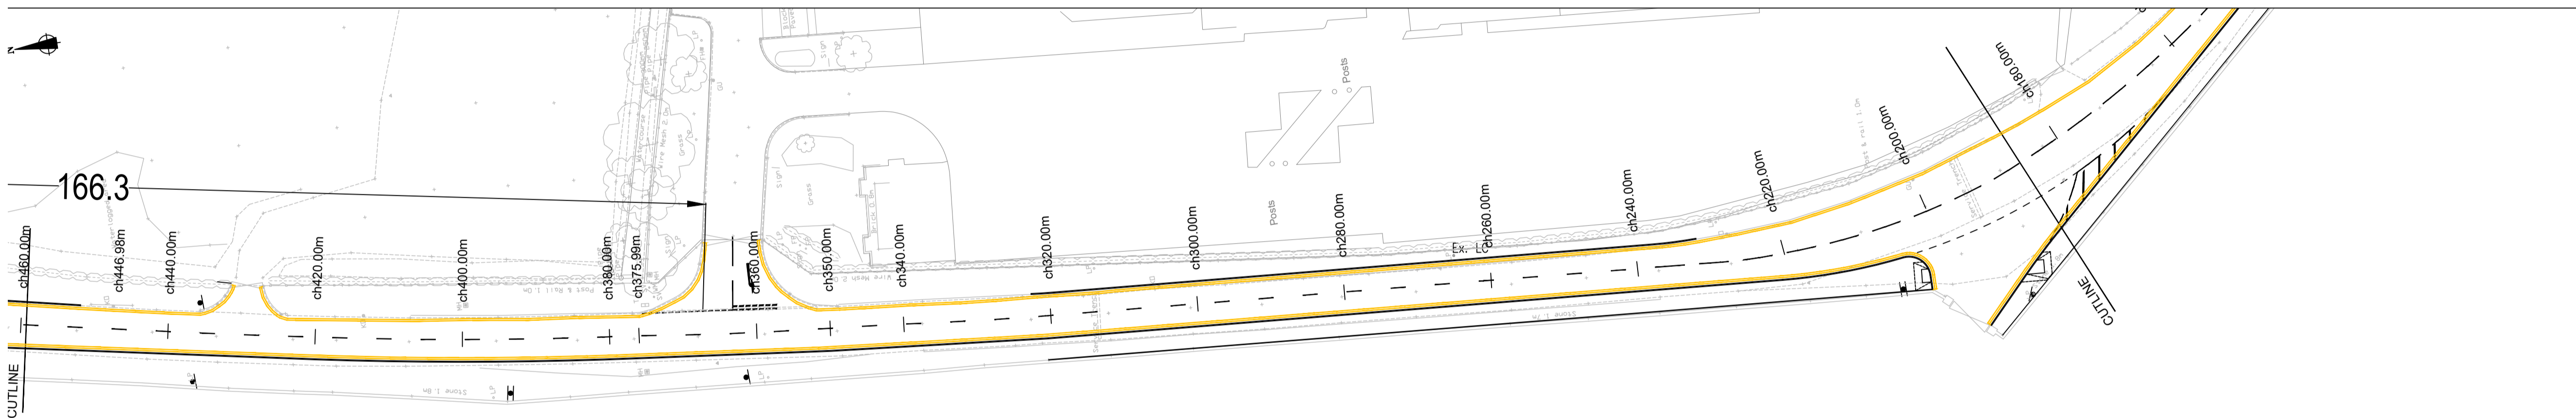

Proposed Layout (Section 2 of 3)
1:500

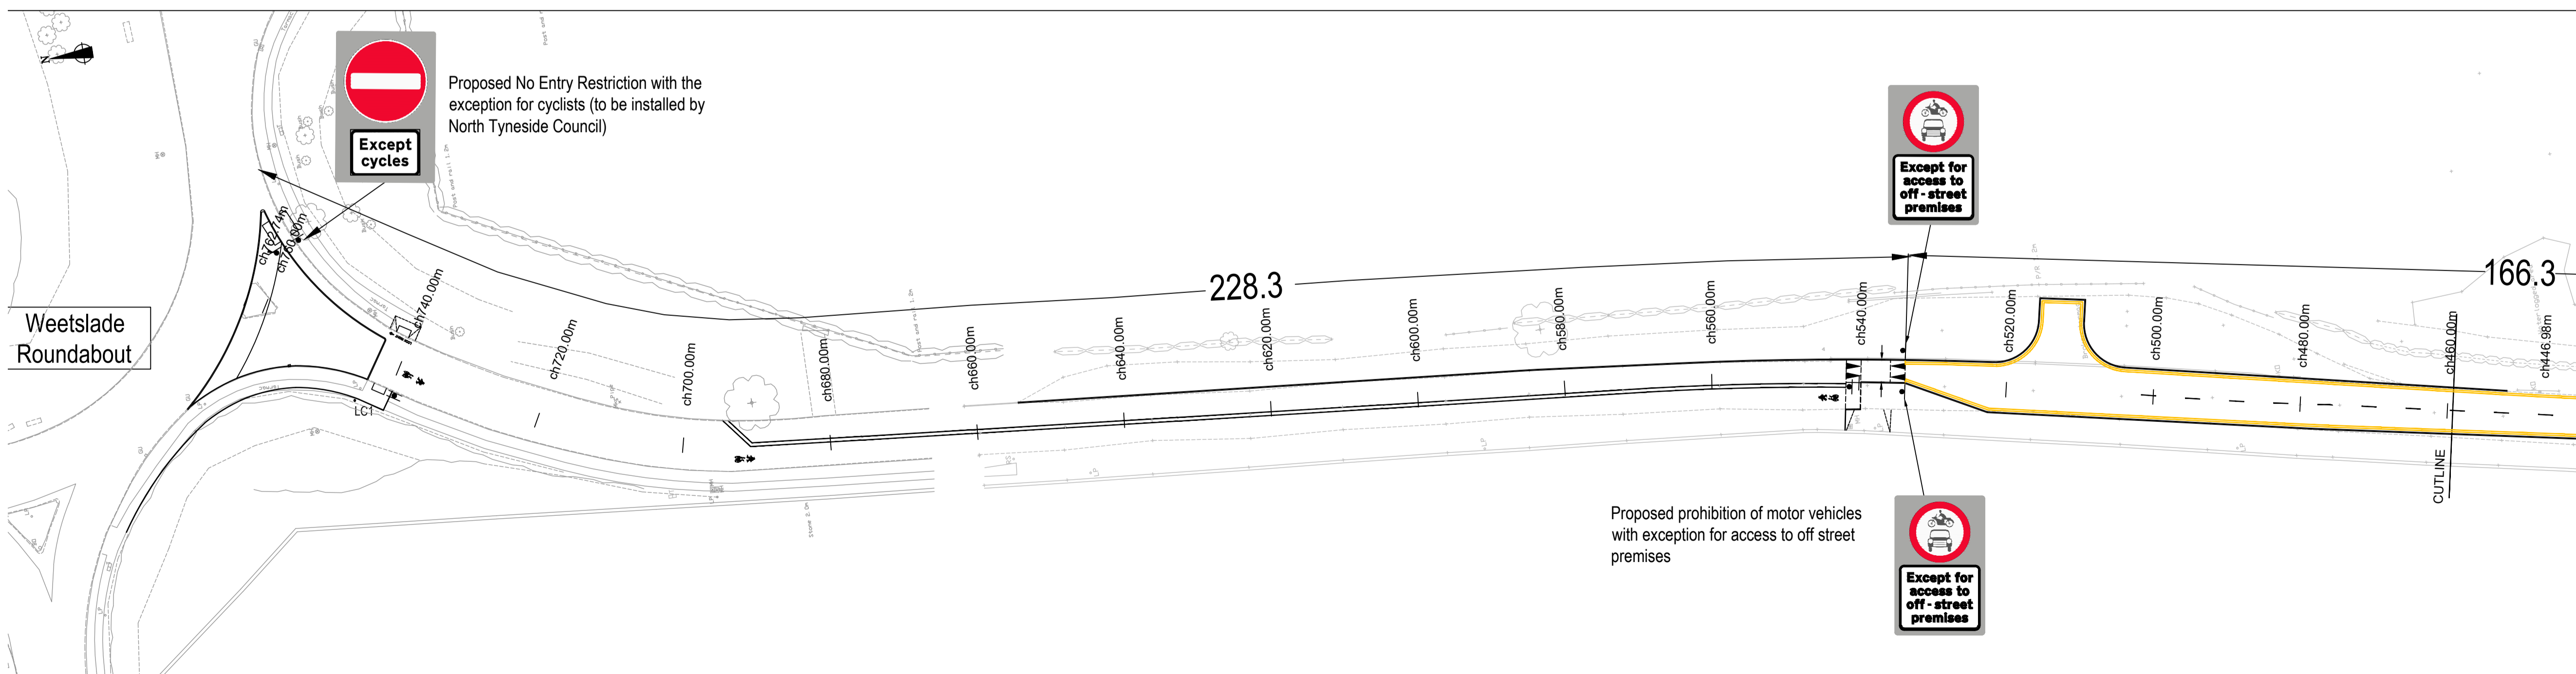

- Key:
- Proposed 30mph Speed Limit
 - Proposed 7.5 Tonne Weight Limit With Exception for Access to Off-Street Premises
 - Proposed Prohibition of Motor Vehicles with Exception for Access to Off-Street Premises
 - Proposed No Entry with Exemption for Cyclists
 - Proposed waiting restrictions at all time (double yellow lines)

Rev	By	Chkd.	Date	Description
P01	AD	GW	09/21	Issued for Information

North Tyneside Council
 Quadrant, The Silverlink North,
 Cobalt Business Park,
 Tyne & Wear
 NE27 0BY
 Tel: 0345 2000 101

Job: Whitehouse Farm
 Access to Wyevale
 Garden Centre
 Title: TRO Plan

Drawn: AD	Date: 10/09/21
Checked: GW	Date: 10/09/21
Approved: CH	Date: 10/09/21
Drawing No. WGC-CAP-LSI-DR-C-1001	Revision P01

Job Log:
 Drawing Scale: 1:500 @ A1