


KEY:
 PROPOSED 30mph
 SPEED LIMIT

OVERVIEW OF PROPOSED 30MPH
 SCALE: N.T.S.

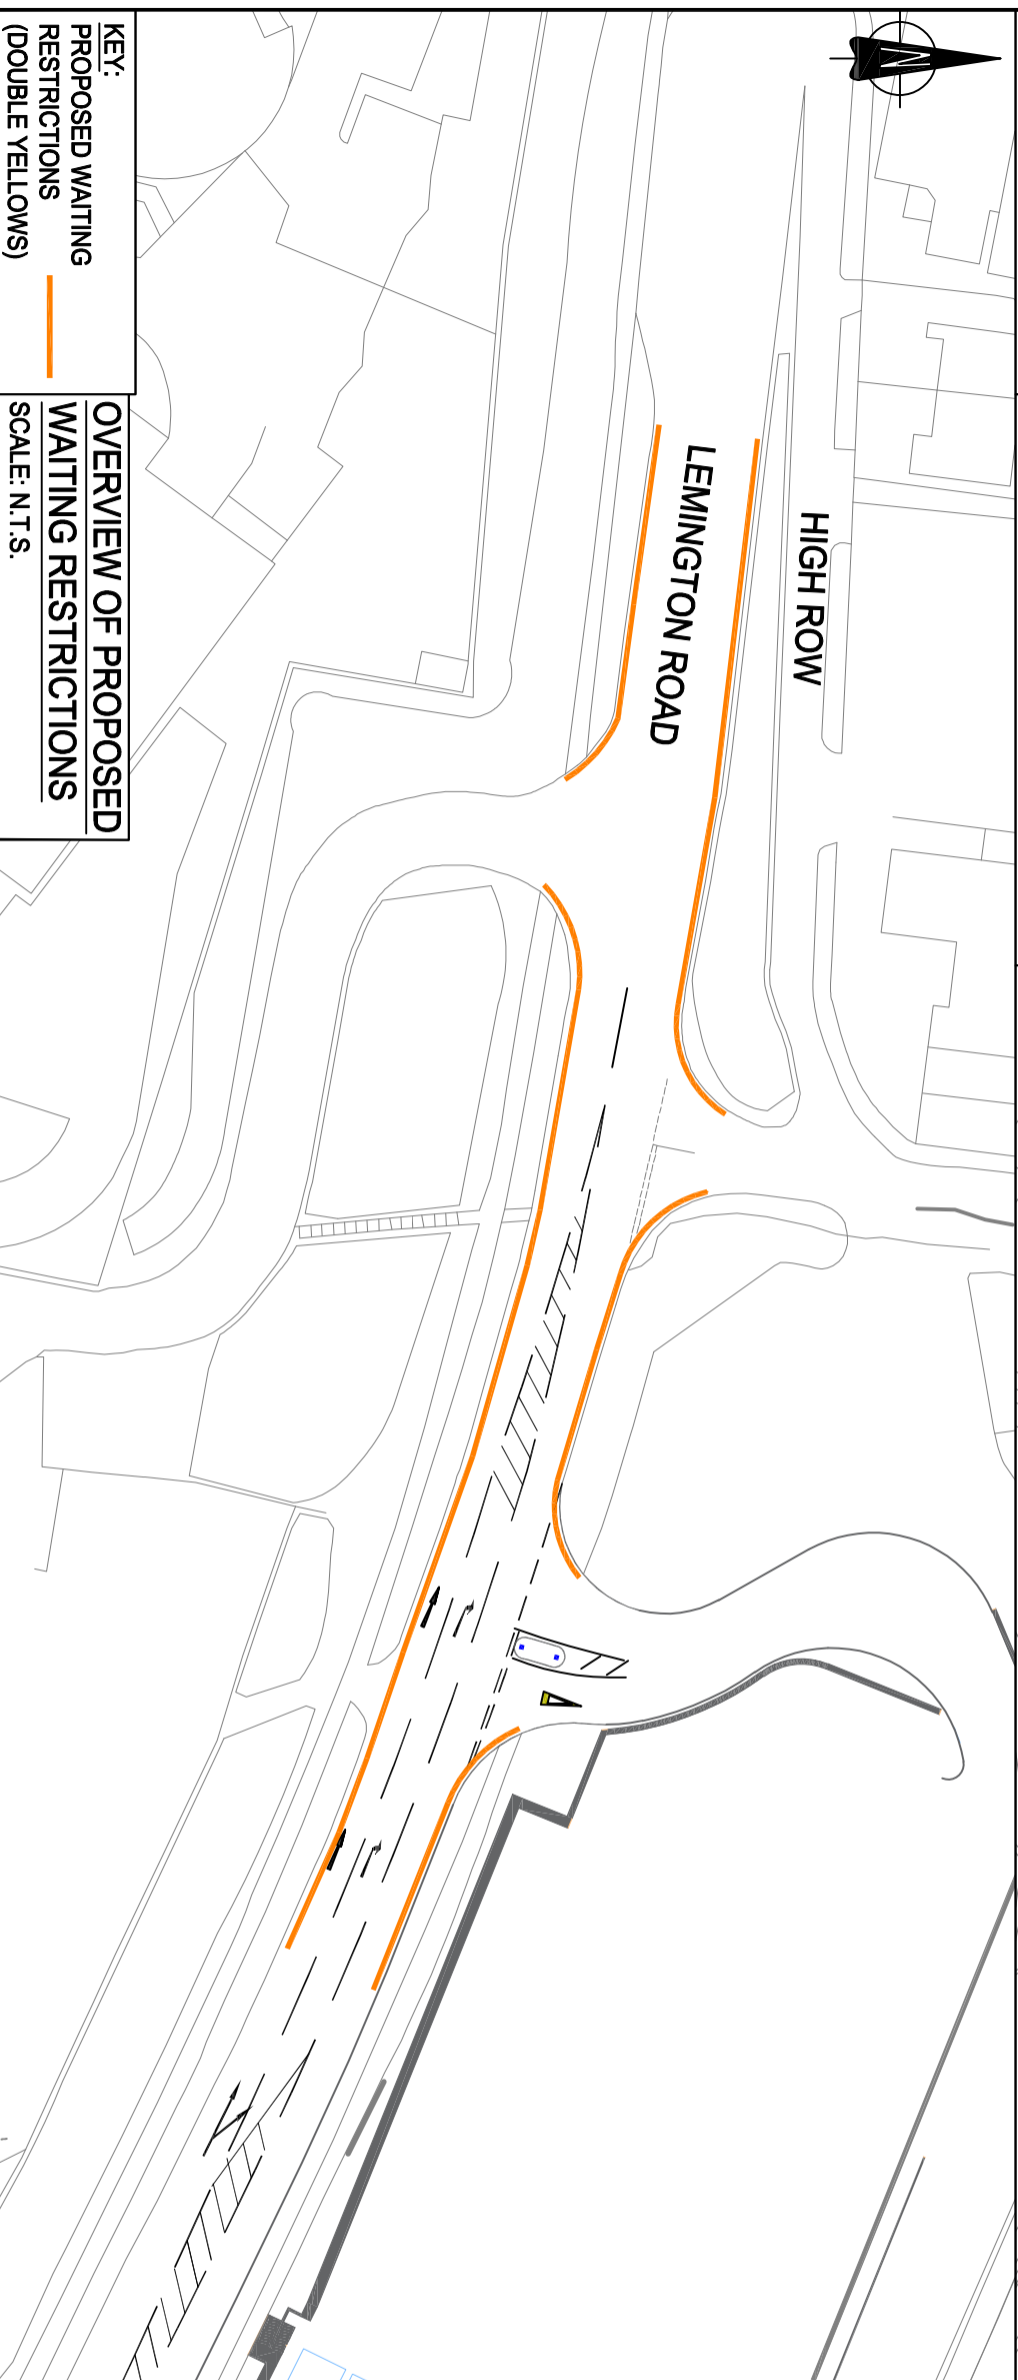

KEY:
 PROPOSED WAITING
 RESTRICTIONS
 (DOUBLE YELLOWS)

OVERVIEW OF PROPOSED
 WAITING RESTRICTIONS
 SCALE: N.T.S.

Notes

Rev.	Description	Date	By



Technical Consultancy
 Place Directorate
 Civic Centre
 Barras Bridge
 Newcastle upon Tyne
 NE1 8QH
 Phone 0191 2787878
 Fax 0191 2114998

GRAHAM GRANT
 HEAD OF TRANSPORT
 Project

LEMINGTON ROAD - NEW LIDL

Drawing Title
**PROPOSED WAITING RESTRICTIONS
 AND 30MPH SPEED LIMIT**

Status
CONSULTATION

Scale

Date	SEP 21
Drawn	KW/BM
Prepared	KW
Checked	BM
Original Size	A3

AS SHOWN

Drawing No.
TM.L78.N005

Revision	-
----------	---