



SCALE 1:500

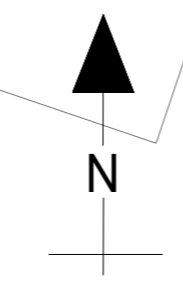

SCALE 1:500

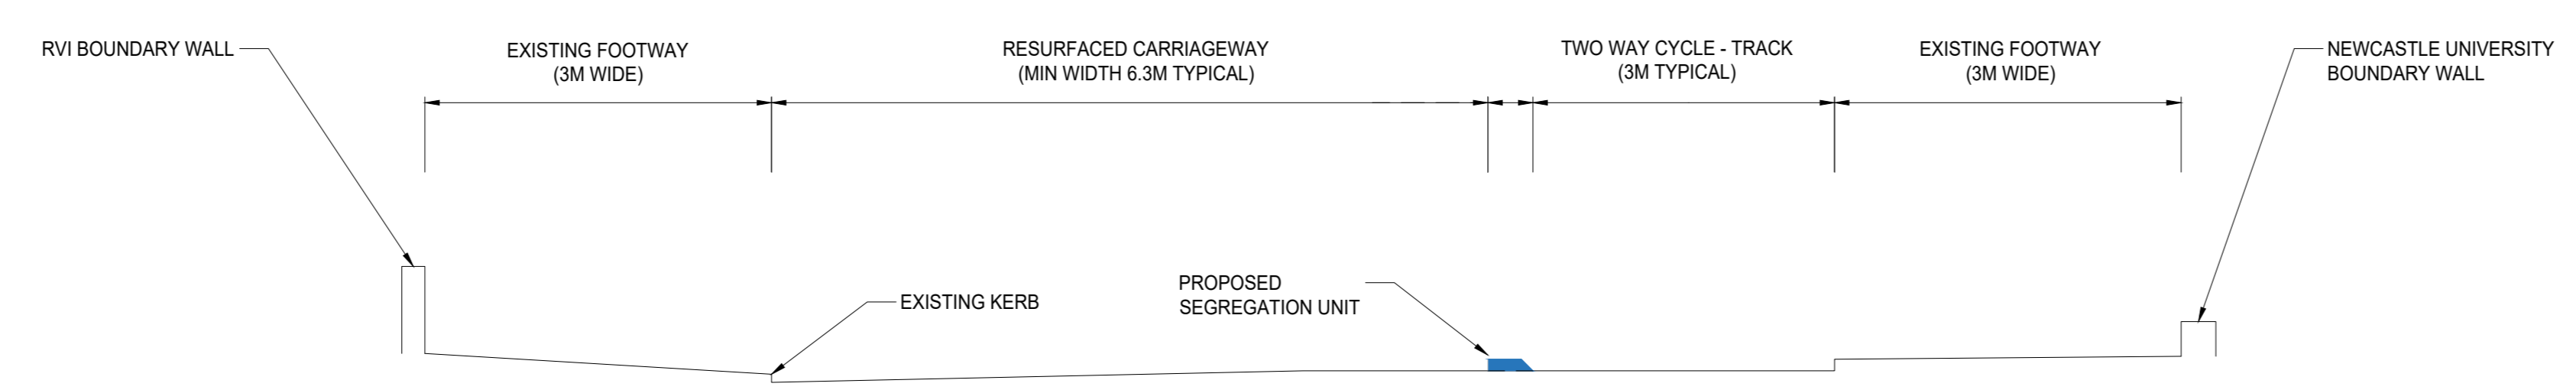

TYPICAL - CROSS SECTION SCALE 1:50

Notes

KEY	
	Carriageway
	Raised Footway Crossing (kerb to kerb road hump)
	Pedestrian Crossing (Push Button)
	Pedestrian Crossing (uncontrolled)
	Footway
	Two Way Cycle - Track
	Shared Surface (pedestrians and cyclists)
	Cycle Segregation Unit
	No Waiting At Any Time (Double Yellow Line) Restrictions

Rev.	Description	Date	By
A	Existing and proposed NWAAT restrictions added	14.07.22	AL

© Crown Copyright and database right (2020) Ordnance Survey (100016566)



Technical Consultancy
Place Directorate
Civic Centre
Rarras Bridge
Newcastle upon Tyne
NE1 8QH
Phone 0191 2787878
Fax 0191 2114998

Project
QUEEN VICTORIA ROAD
HIGHWAY IMPROVEMENTS

Drawing Title
PROPOSED LAYOUT FOR
CONSULTATION (SHEET 1 OF 2)

Status
CONSULTATION

Scale	Date
AS SHOWN	JULY 2022
Drawn	AL
Prepared	DW
Checked	AL
Original Size	A0