




**Key**


 SIGN REFERENCE A

**P**  
**Mon - Sat**  
**8 am - 6.30 pm**  
**Permit holders**   
**or**  
**2 hours**  
**No return**  
**within 6 hours**

 SIGN REFERENCE B

**P**  
**Parking past**  
**this point**  
**Mon - Sat**  
**8 am - 6.30 pm**  
**Permit holders**   
**or**  
**2 hours**  
**No return**  
**within 6 hours**

 SCHEME EXTENTS

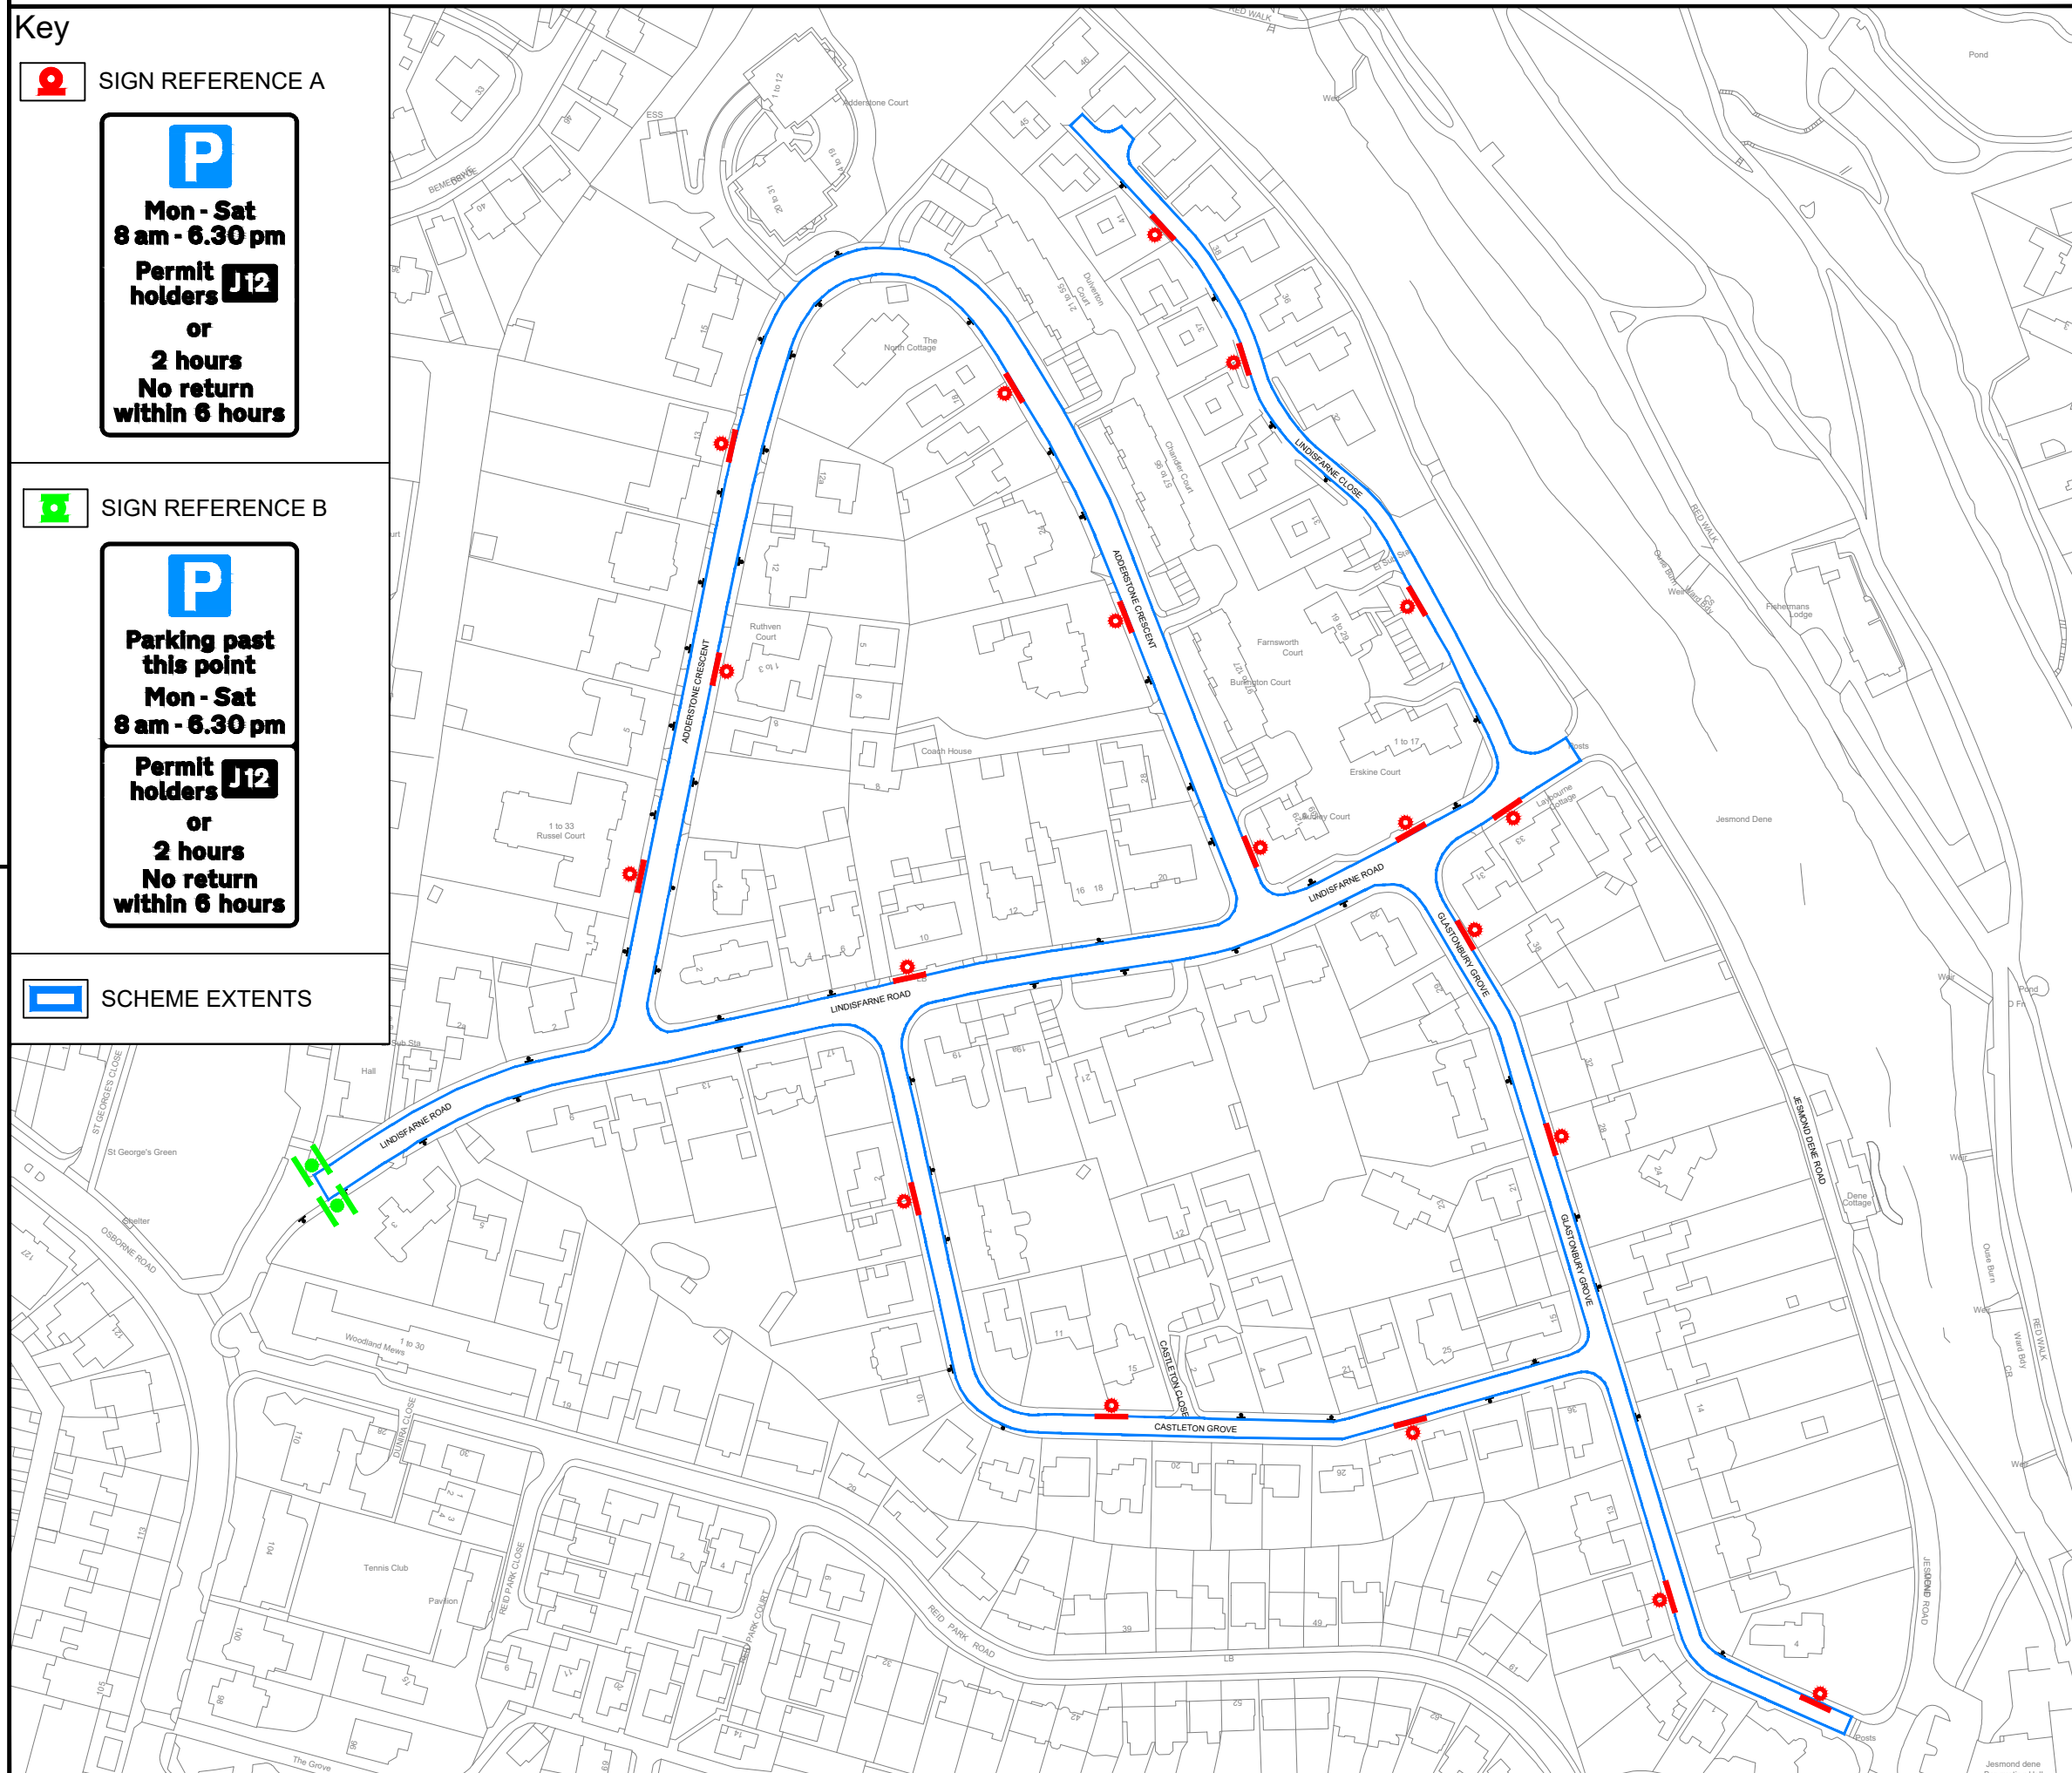

Engineering Consultancy Services  
 Investment and Growth Directorate  
 Civic Centre  
 Barras Bridge  
 Newcastle upon Tyne  
 NE1 8QH  
 Phone 0191 2787878

Project  
 Lindisfarne Road Area  
 Hybrid Limited Waiting Scheme

Drawing Title  
 L111-0001-CON-DR-001  
 CONSULTATION PLAN

Status  
**INFORMATION**

Scale  1:2000	Date	10/07/24
	Drawn	JSG
	Prepared	JSG
	Checked	SB
	Original Size	A3

Drawing No. <b>L111-0001-CON</b>	Revision
-------------------------------------	----------