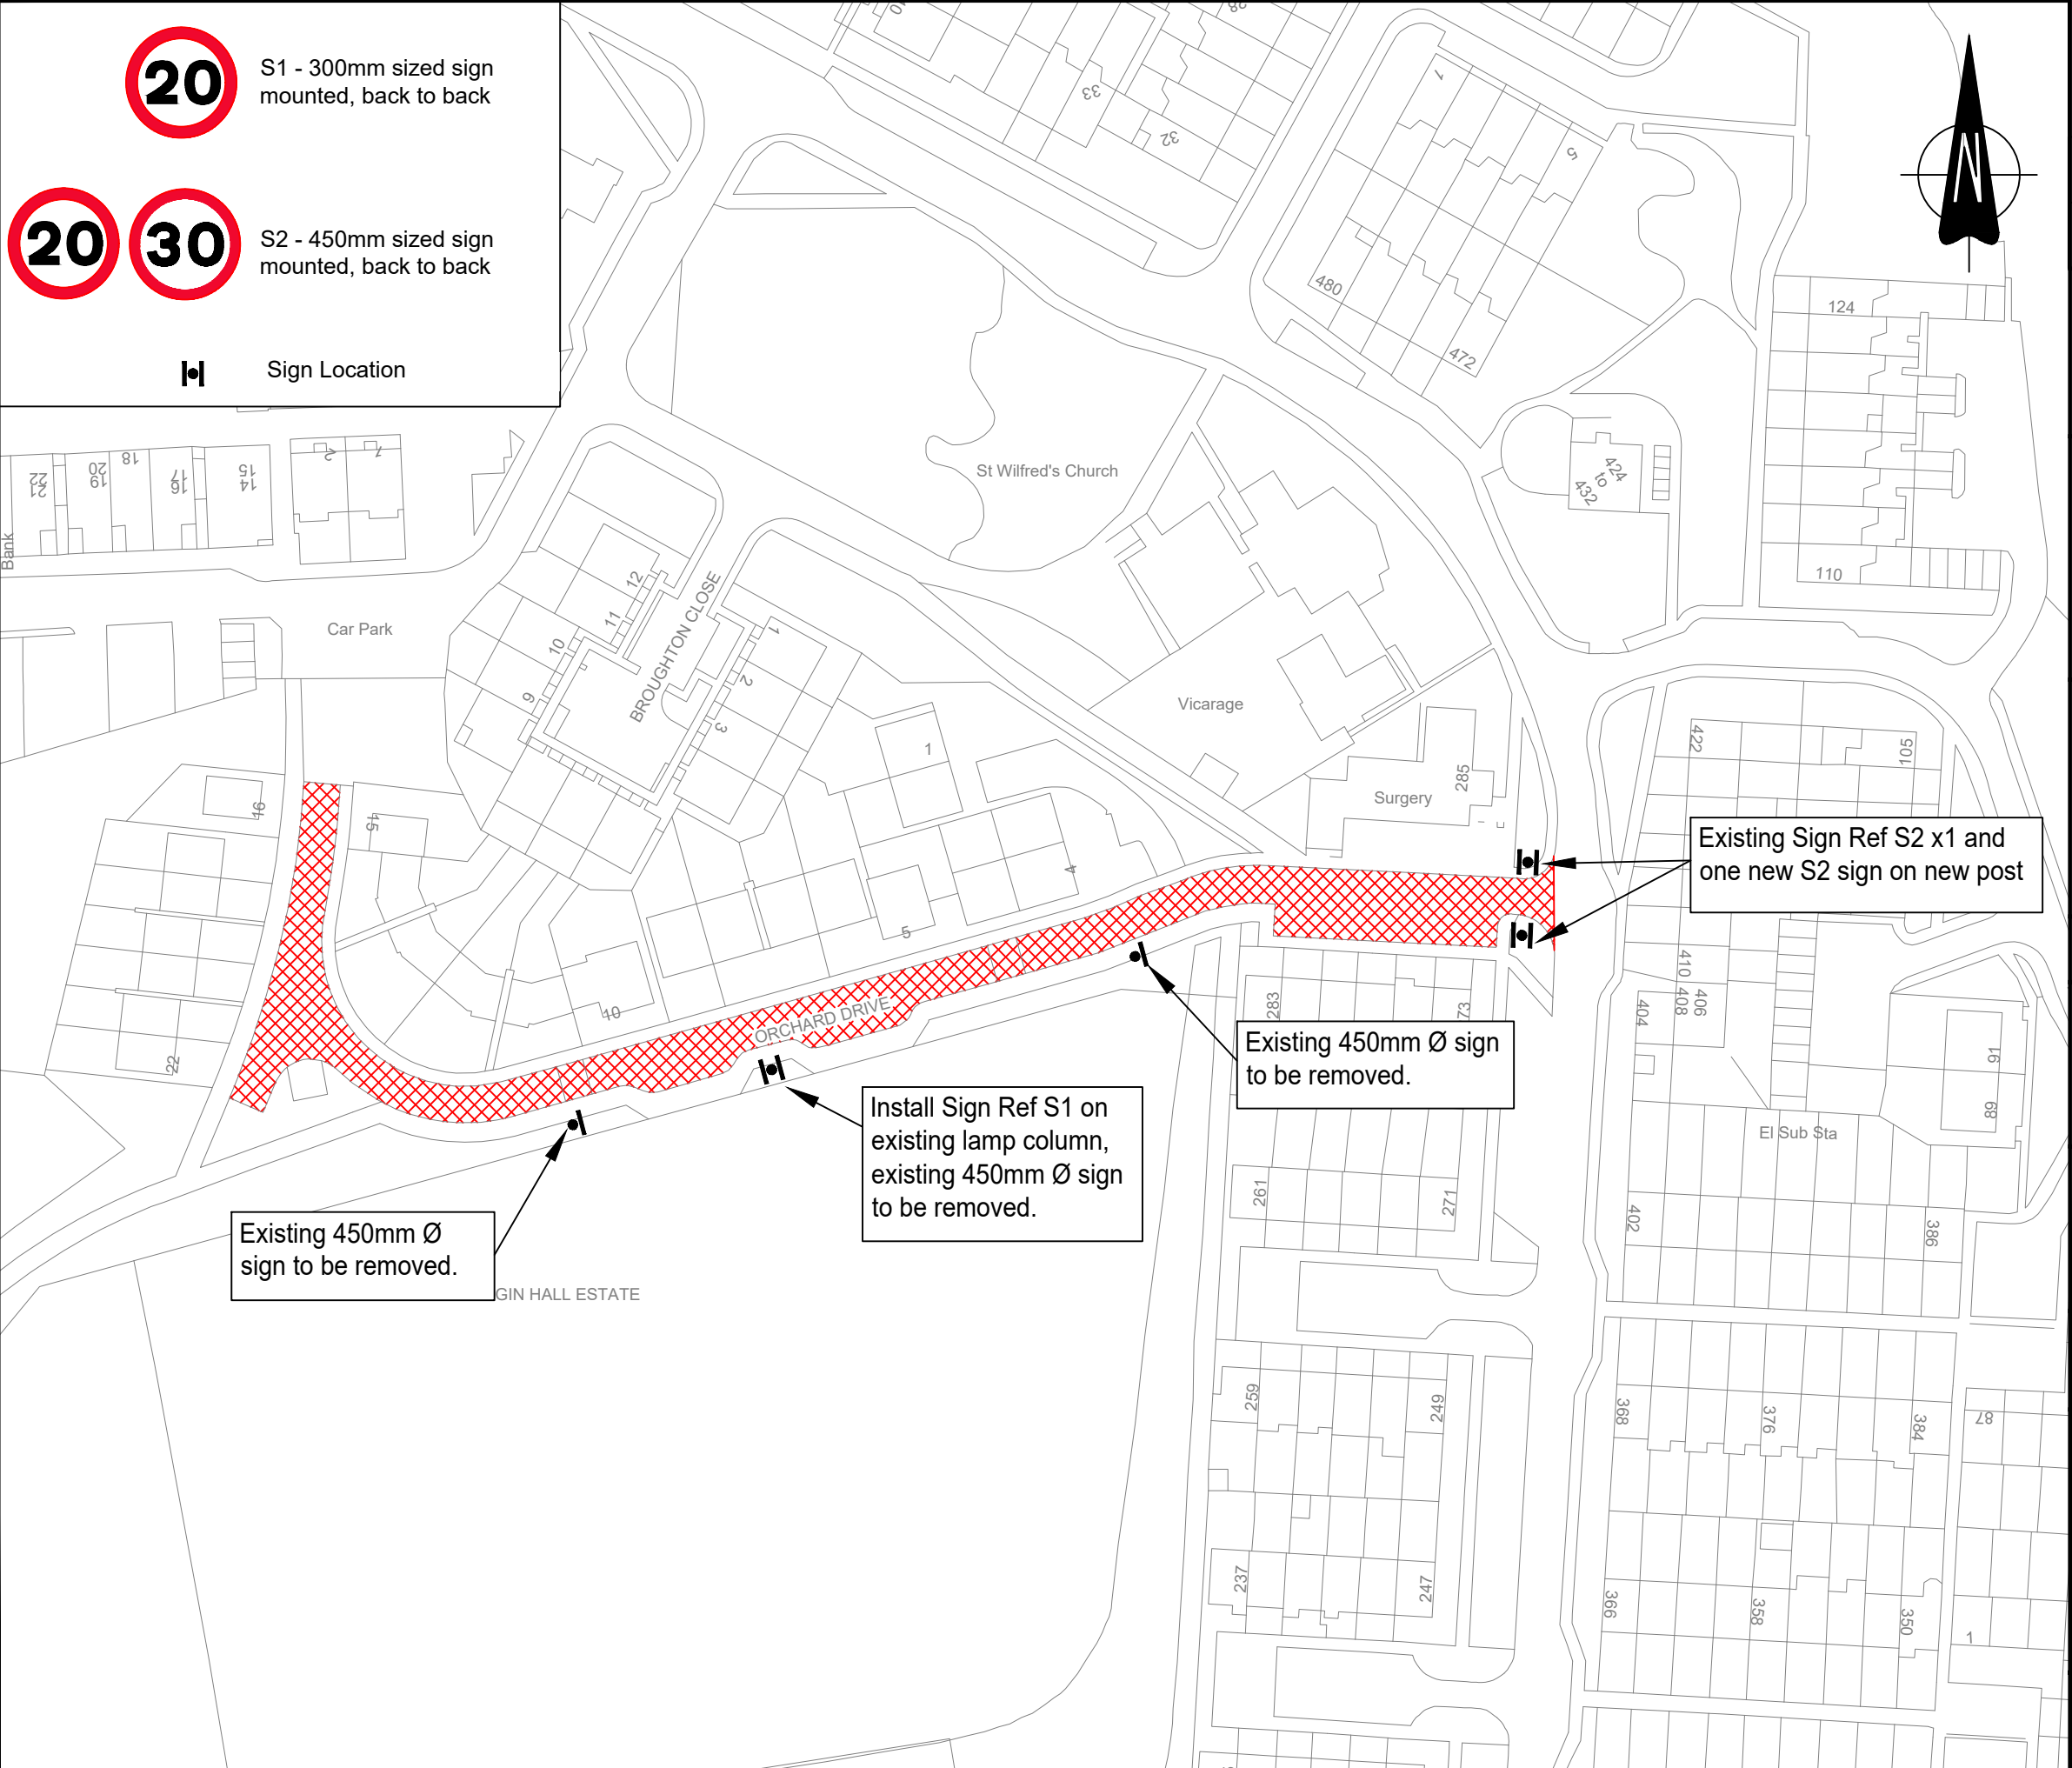


Notes			
Proposed 20mph speed limit extents			
Rev.	Description	Date	By
ISO 14001 SGS ISO 9001 SGS ISO 45001 SGS			
Newcastle City Council			
Engineering Consultancy Services Investment and Growth Directorate Civic Centre Barras Bridge Newcastle upon Tyne NE1 8QH Phone 0191 2787878			
Project			
Orchard Drive			
Drawing Title			
Proposed 20mph Speed Limit			
Status			
Consultation			
Scale		Date	04/03/2025
		Drawn	S.B
		Prepared	S.B
		Checked	G.B
		Original Size	A3
1:1000			
Drawing No.			Revision
N17-01-CON-DR-01			