


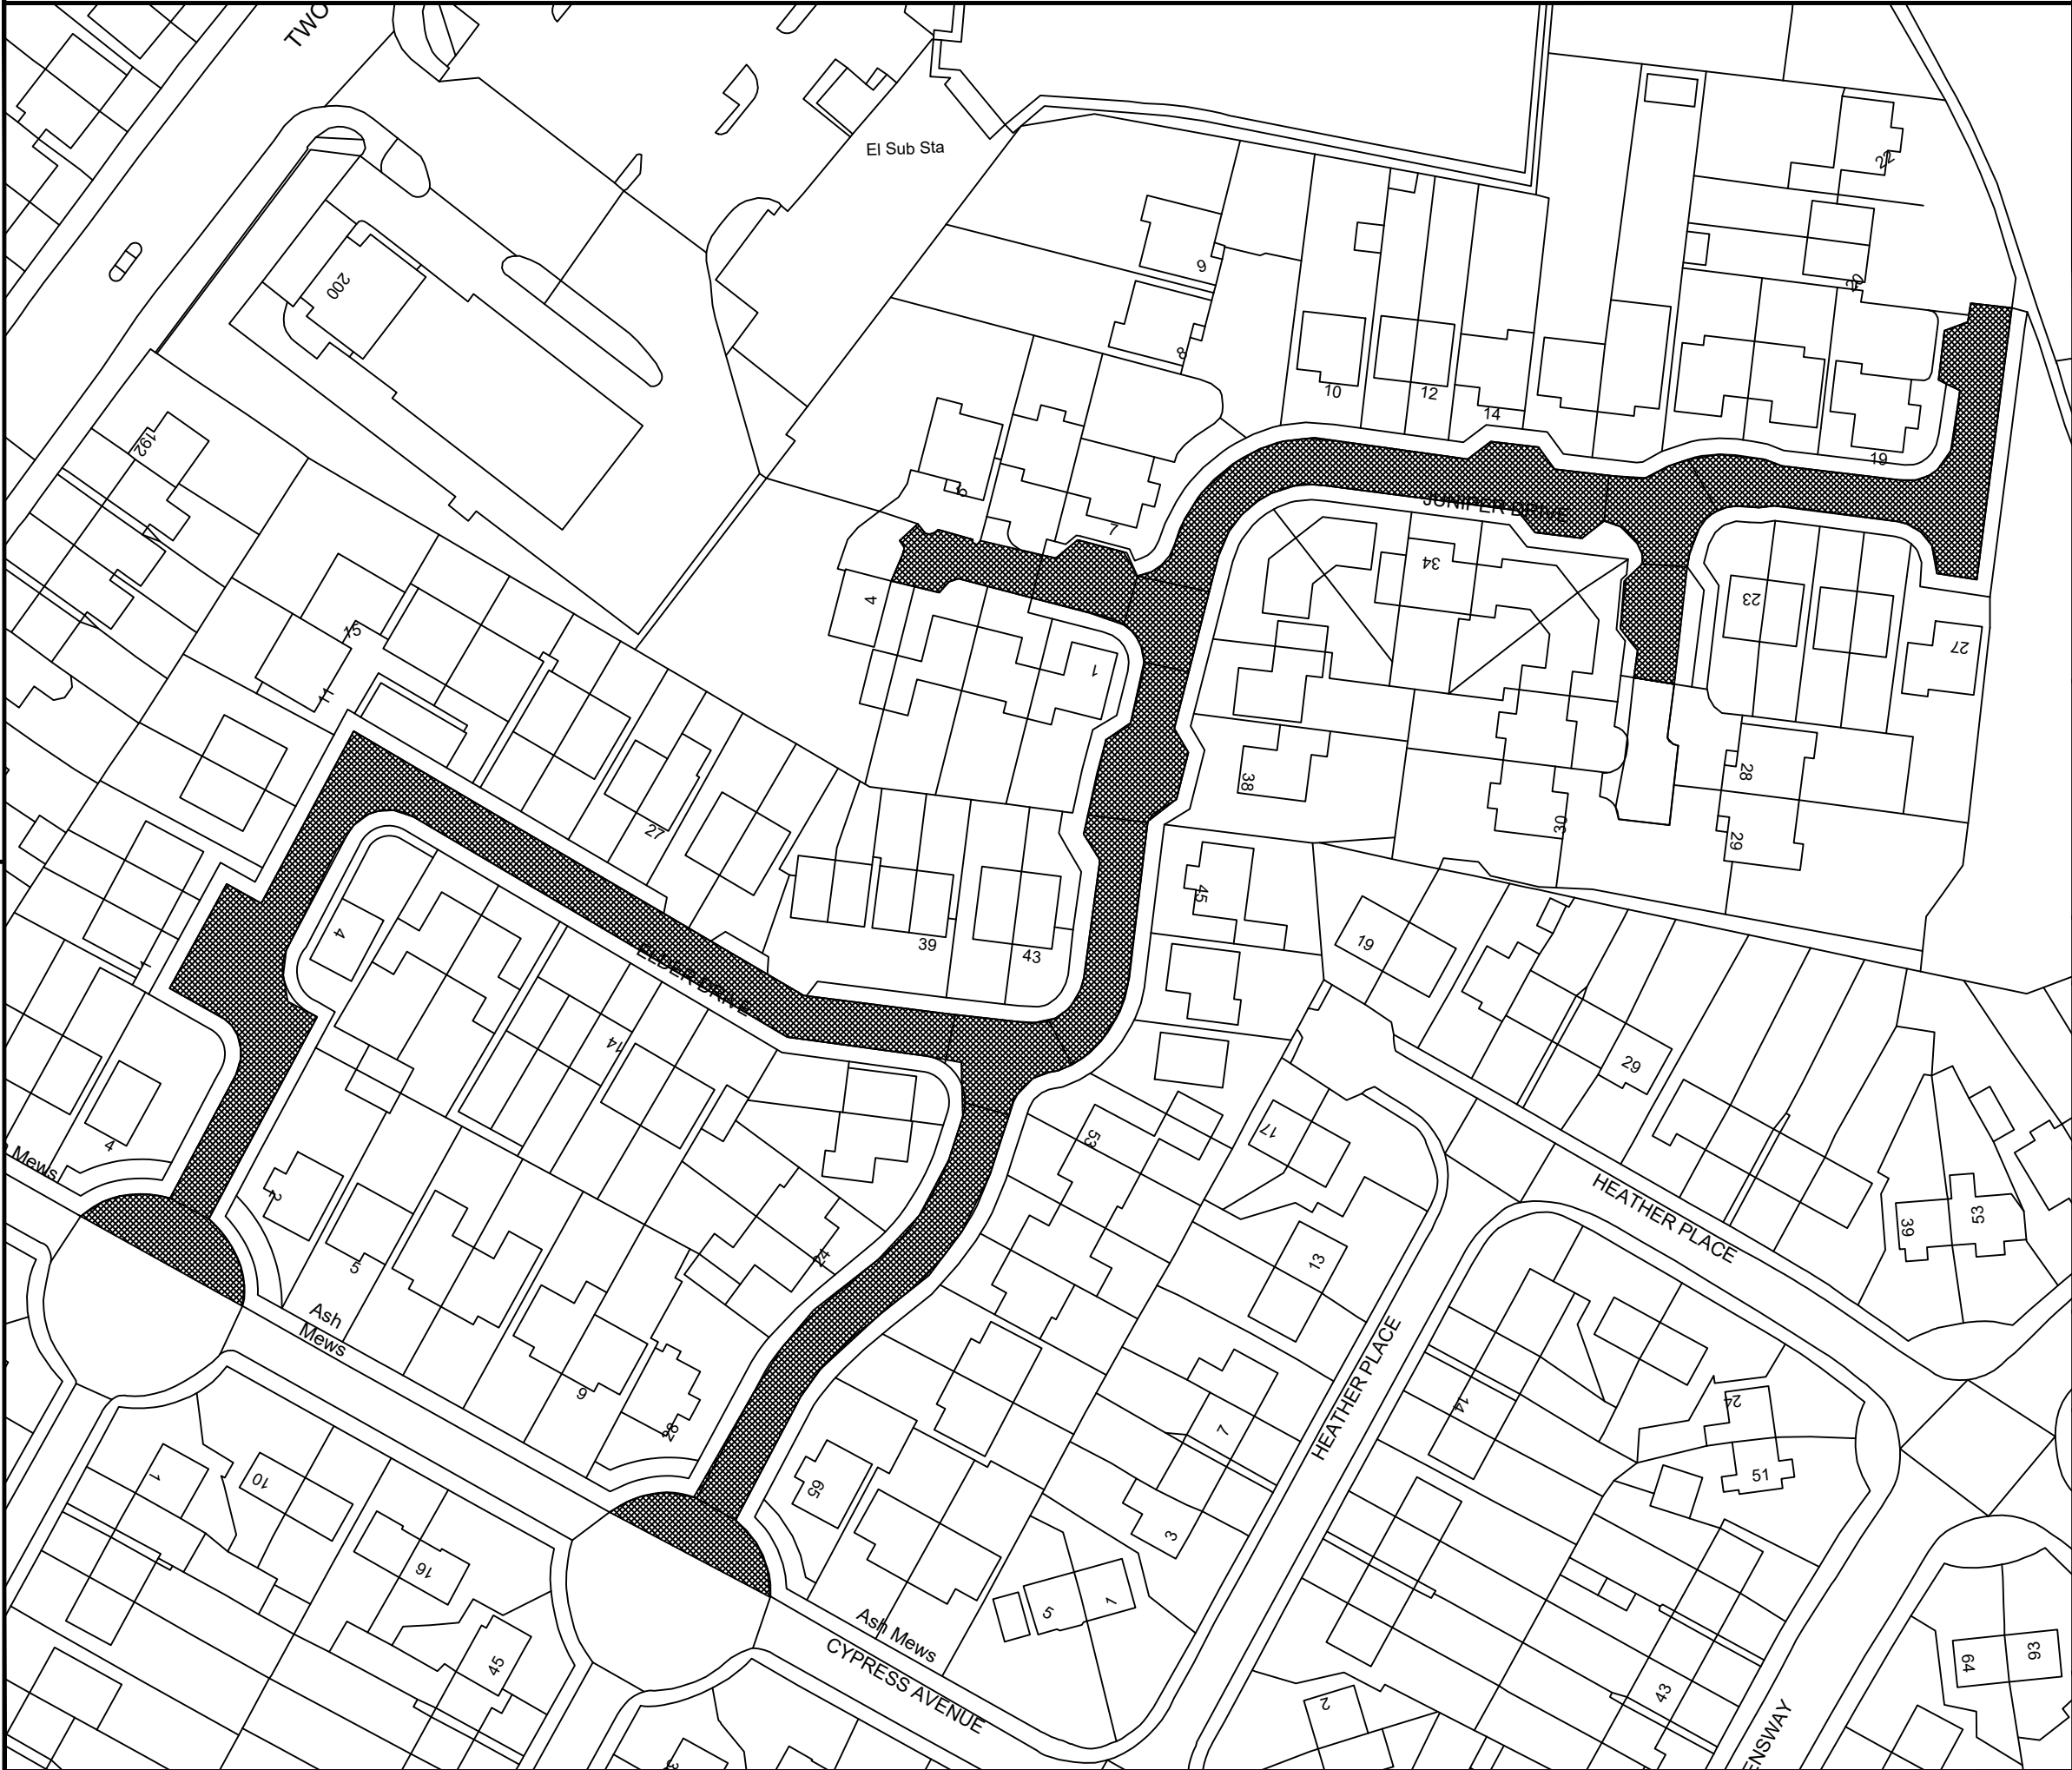

Notes

Proposed 20mph speed limit extents

|      |                                                                    |                                                                    |                                                                    |
|------|--------------------------------------------------------------------|--------------------------------------------------------------------|--------------------------------------------------------------------|
|      |                                                                    |                                                                    |                                                                    |
| Rev. | Description                                                        | Date                                                               | By                                                                 |
|      | <div><div><div></div><div>ISO 9001</div><div>SGS</div></div></div> | <div><div><div></div><div>ISO 9001</div><div>SGS</div></div></div> | <div><div><div></div><div>ISO 9001</div><div>SGS</div></div></div> |

Newcastle

City Council

Engineering Consultancy Services  
Investment and Growth Directorate  
Civic Centre  
Barras Bridge  
Newcastle upon Tyne  
NE1 8QH  
Phone 0191 2787878

Project

Elder Drive Area

Drawing Title

Proposed 20mph Speed Limit

Status

Consultation

|       |               |        |
|-------|---------------|--------|
| Scale | Date          | Aug 25 |
|       | Drawn         | JF     |
|       | Prepared      | JF     |
|       | Checked       | JF     |
|       | Original Size | A3     |

|                 |          |
|-----------------|----------|
| Drawing No.     | Revision |
| C374-001-DR-001 |          |