


Key

Closure
Notices

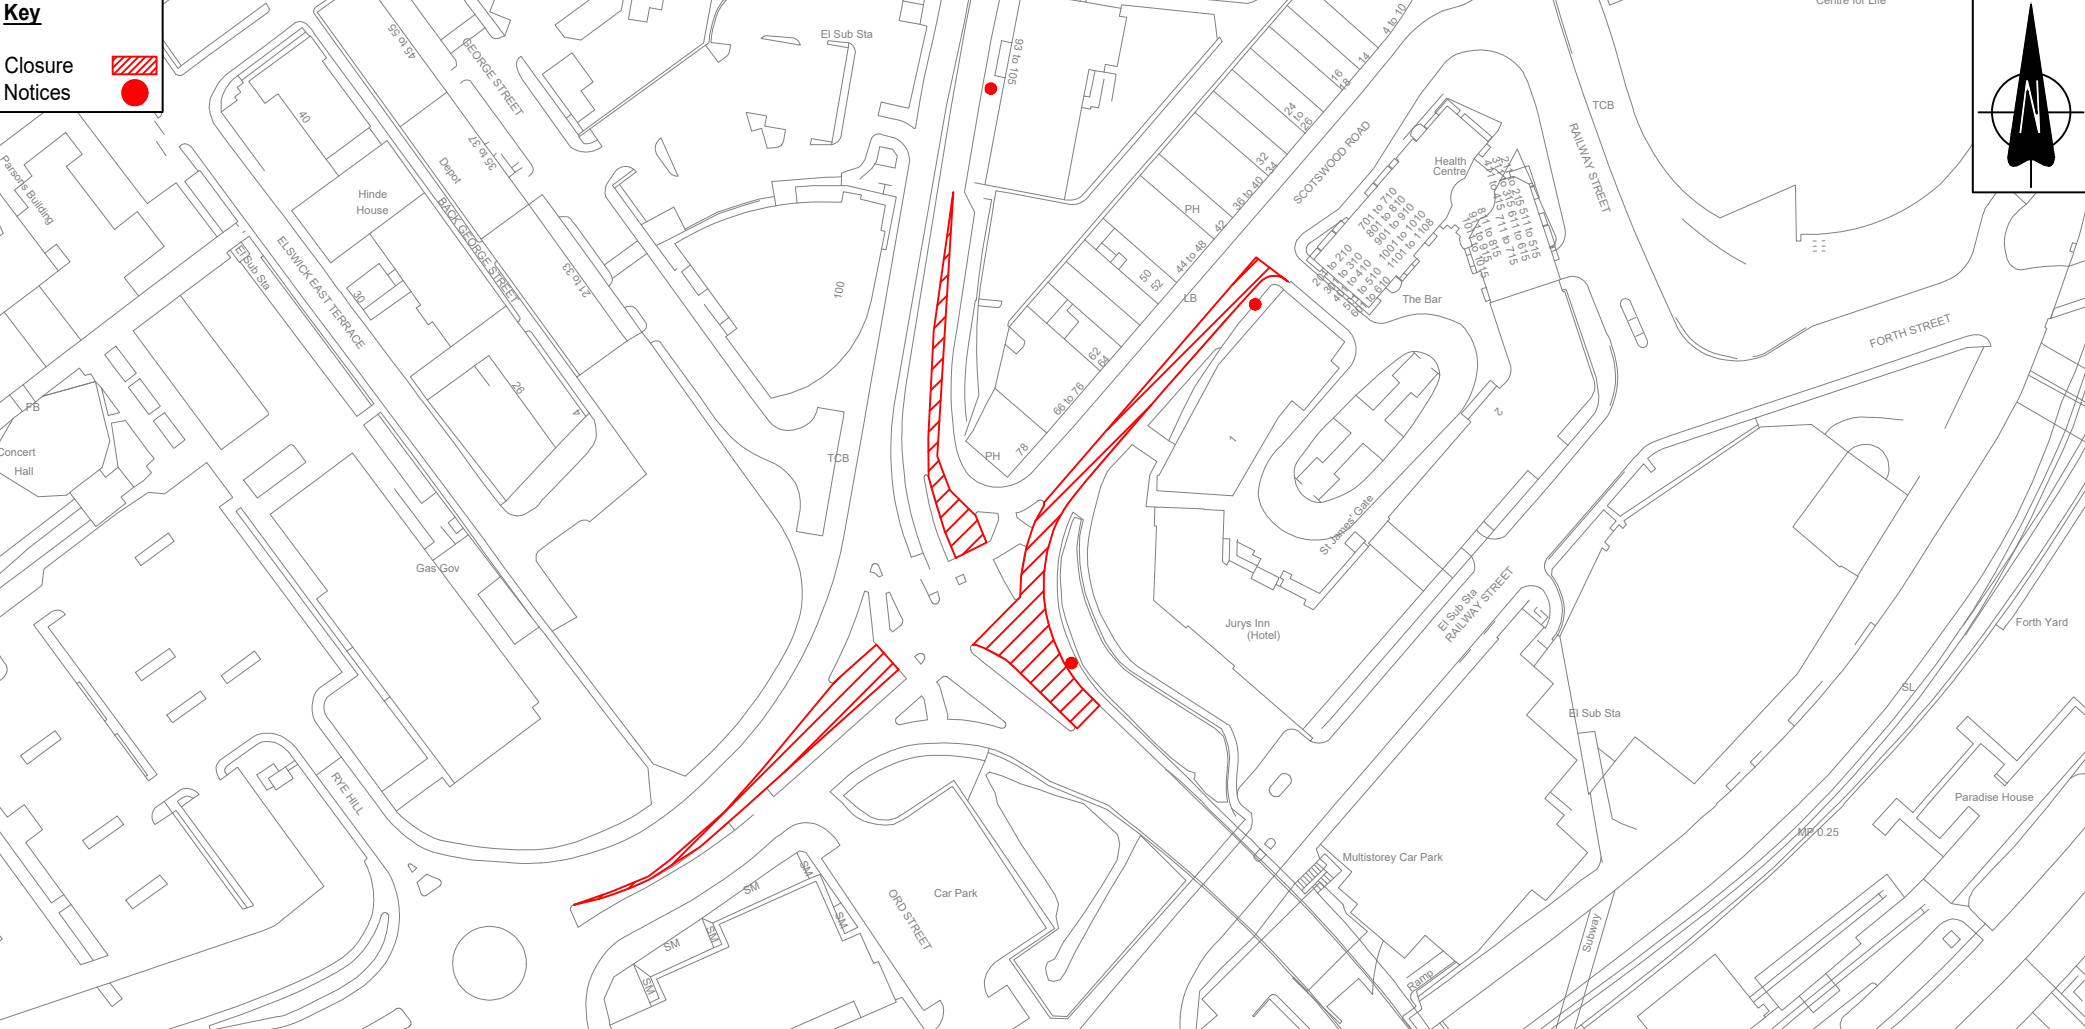

Project
Temporary Traffic Regulation Order

Engineering Consultancy Services
Place Directorate
Civic Centre, Barras Bridge
Newcastle upon Tyne NE1 8QH
Tel.0191 2787878

Drawing Title
Redheugh Bridge

Scale NTS		Date	Feb 24
		Drawn	MJ
		Prepared	MJ
Original Size	A4	Checked	N/A

Status
Information

Drawing No.	Revision
T/ECS/TM/MJ/R.189	