


**KEY**

- █ 30 mph
- █ 40 mph

**EXISTING SPEED LIMITS**

**PROPOSED SPEED LIMIT**

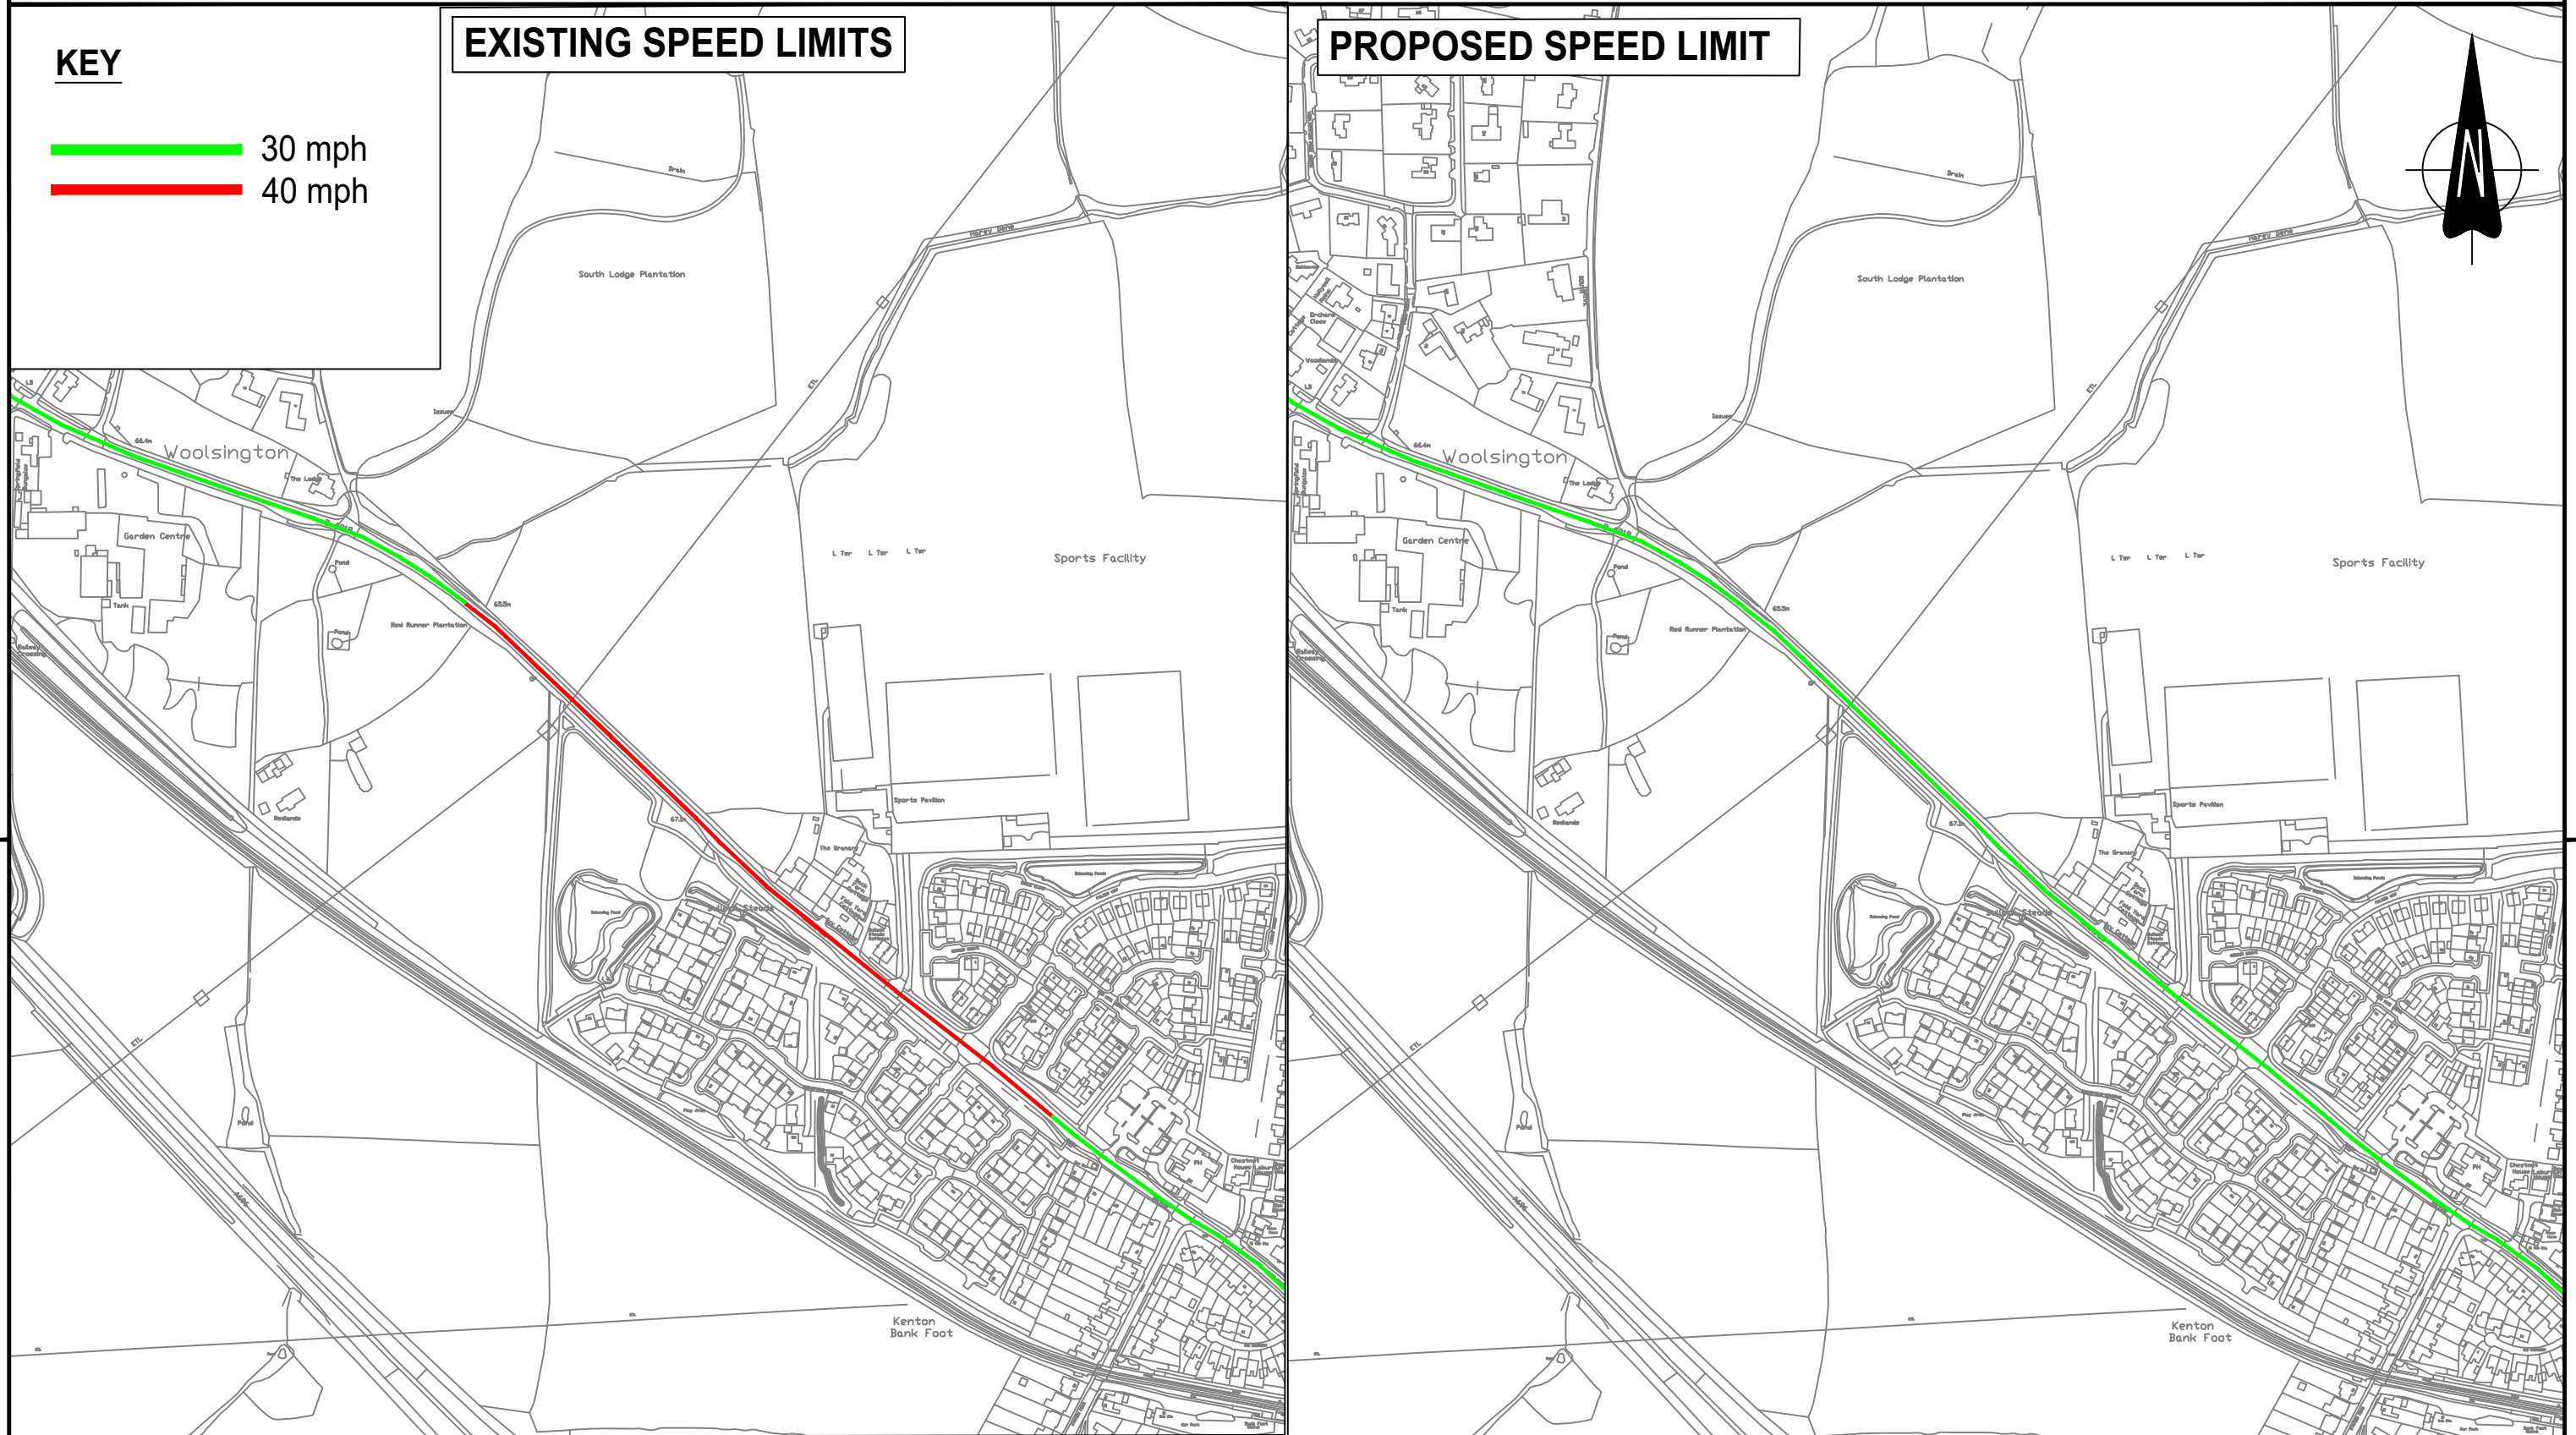

Project  
**B6918 Ponteland Road**

Drawing Title  
**TRO  
Proposed Speed Limit**

Status  
**Consultation**

Engineering Consultancy Services, Transport  
Investment and Growth Directorate  
Civic Centre, Barras Bridge  
Newcastle upon Tyne NE1 8QH  
Tel: 0191 2787878 Web: www.newcastle.gov.uk

**PAMELA HOLMES**  
ASSISTANT DIRECTOR OF TRANSPORT

Scale  
Date 18/07/2025

1: 5000  
Drawn SMT

Checked SB

Original Size A3  
Approved SB

Rev.	Description	Date	By	Drawing No.	Revision
				TM/ P89/HGN/056	0/-