


Northside - Westgate Road End

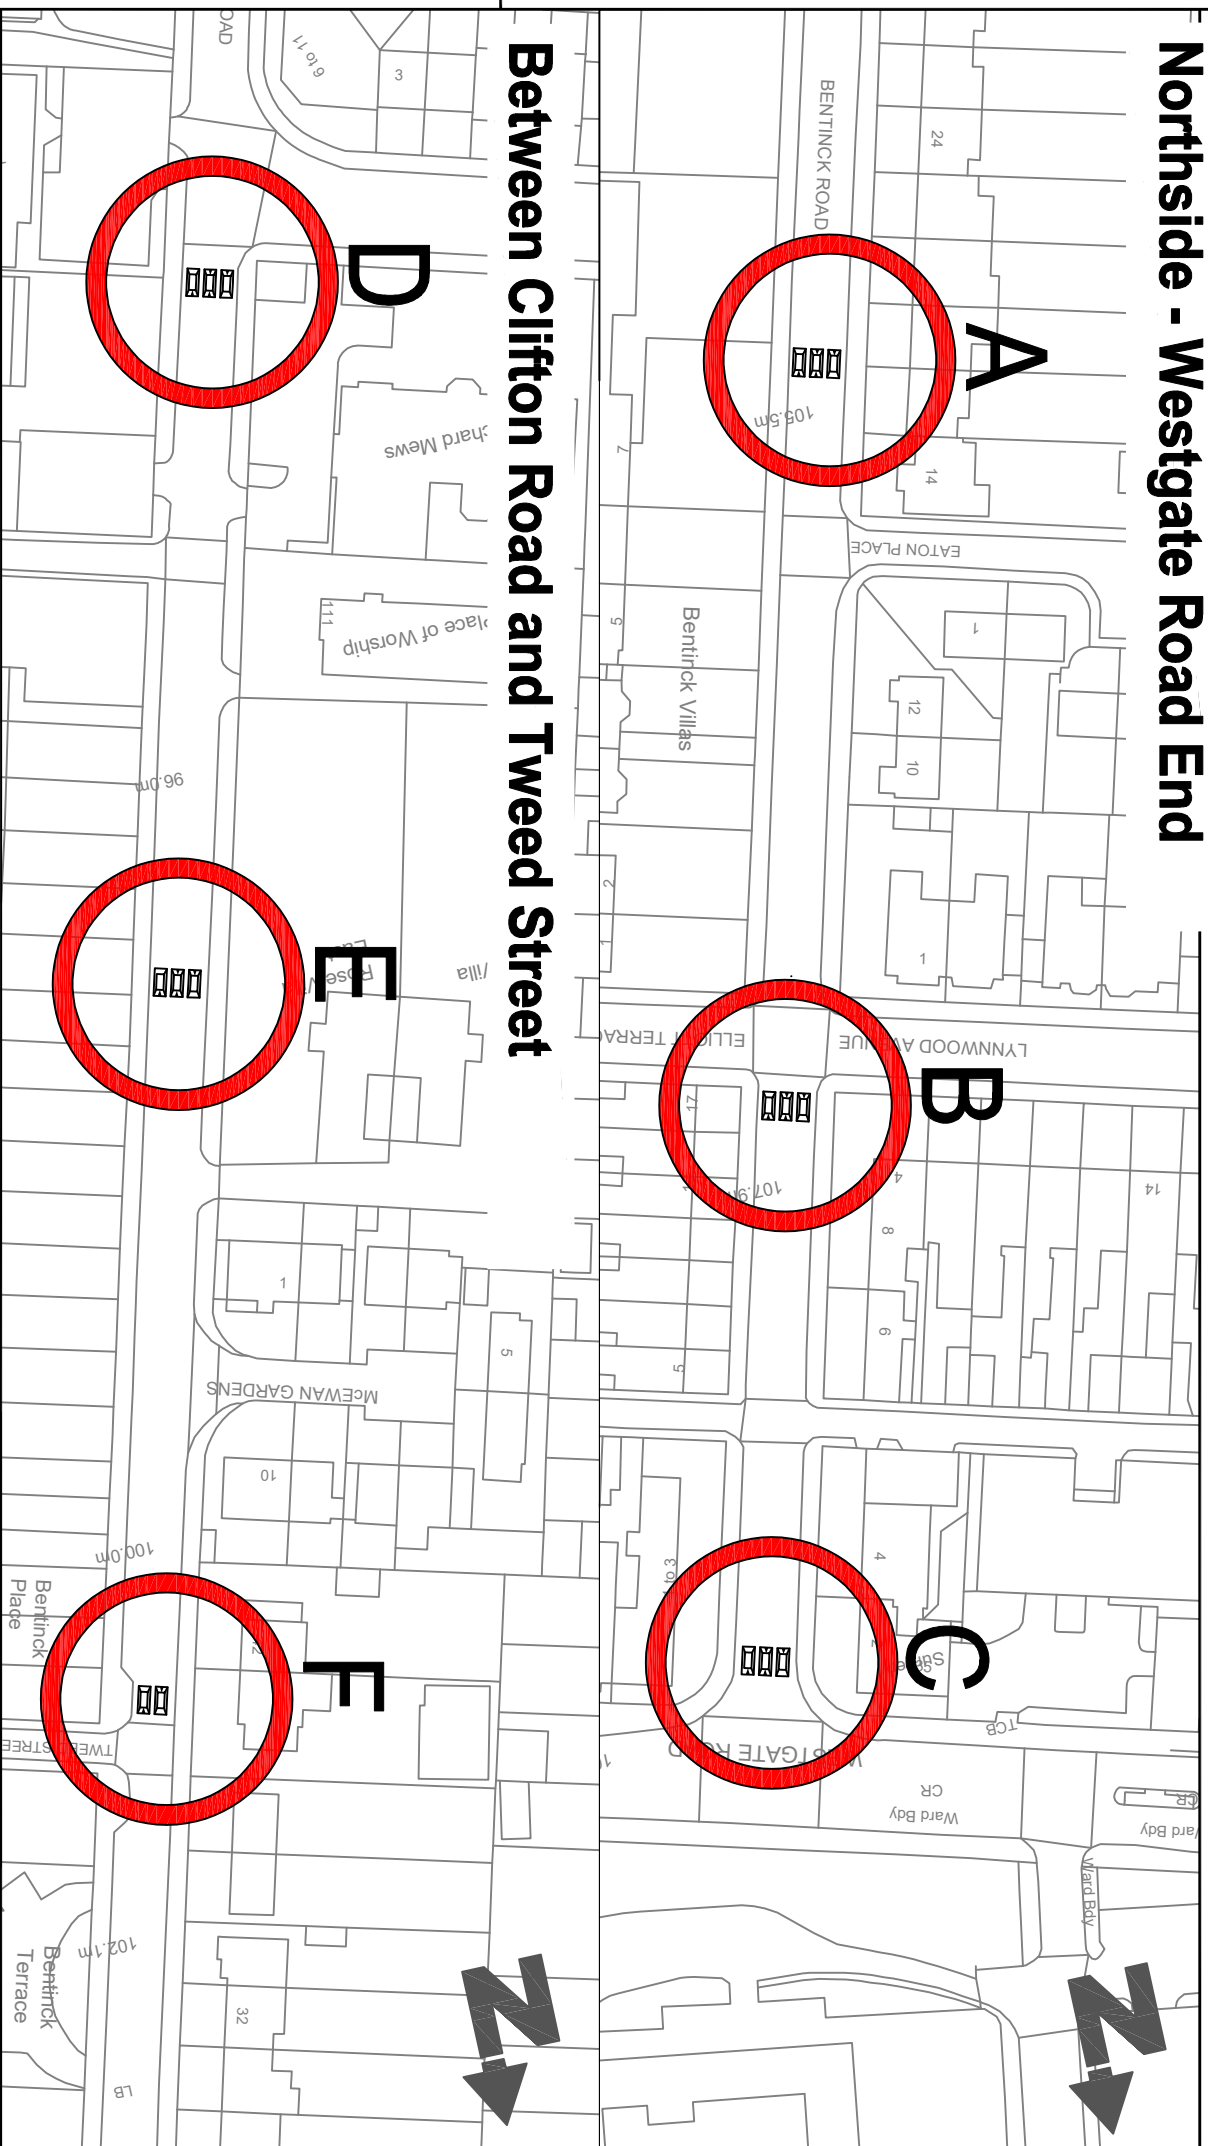

Between Clifton Road and Tweed Street

Newcastle City Council		Project Bentinck Road Traffic Calming	
Engineering Consultancy Transport Newcastle City Council Phone: 0191 278 7878 newcastle.gov.uk		Drawing Title TM019-B1115-JF Bentinck Road Speed Cushions	
PAMELA HOLMES ASSISTANT DIRECTOR OF TRANSPORT		Status	
Scale N/A		Date 20/01/2026	
Original Size A3		Drawn JF	
Drawing No. TM019-B1115-JF		Checked SMT	
By JF		Approved JF	
Revision 1		Description	
Rev.		Date	