


KEY:



Proposed no waiting at
any time

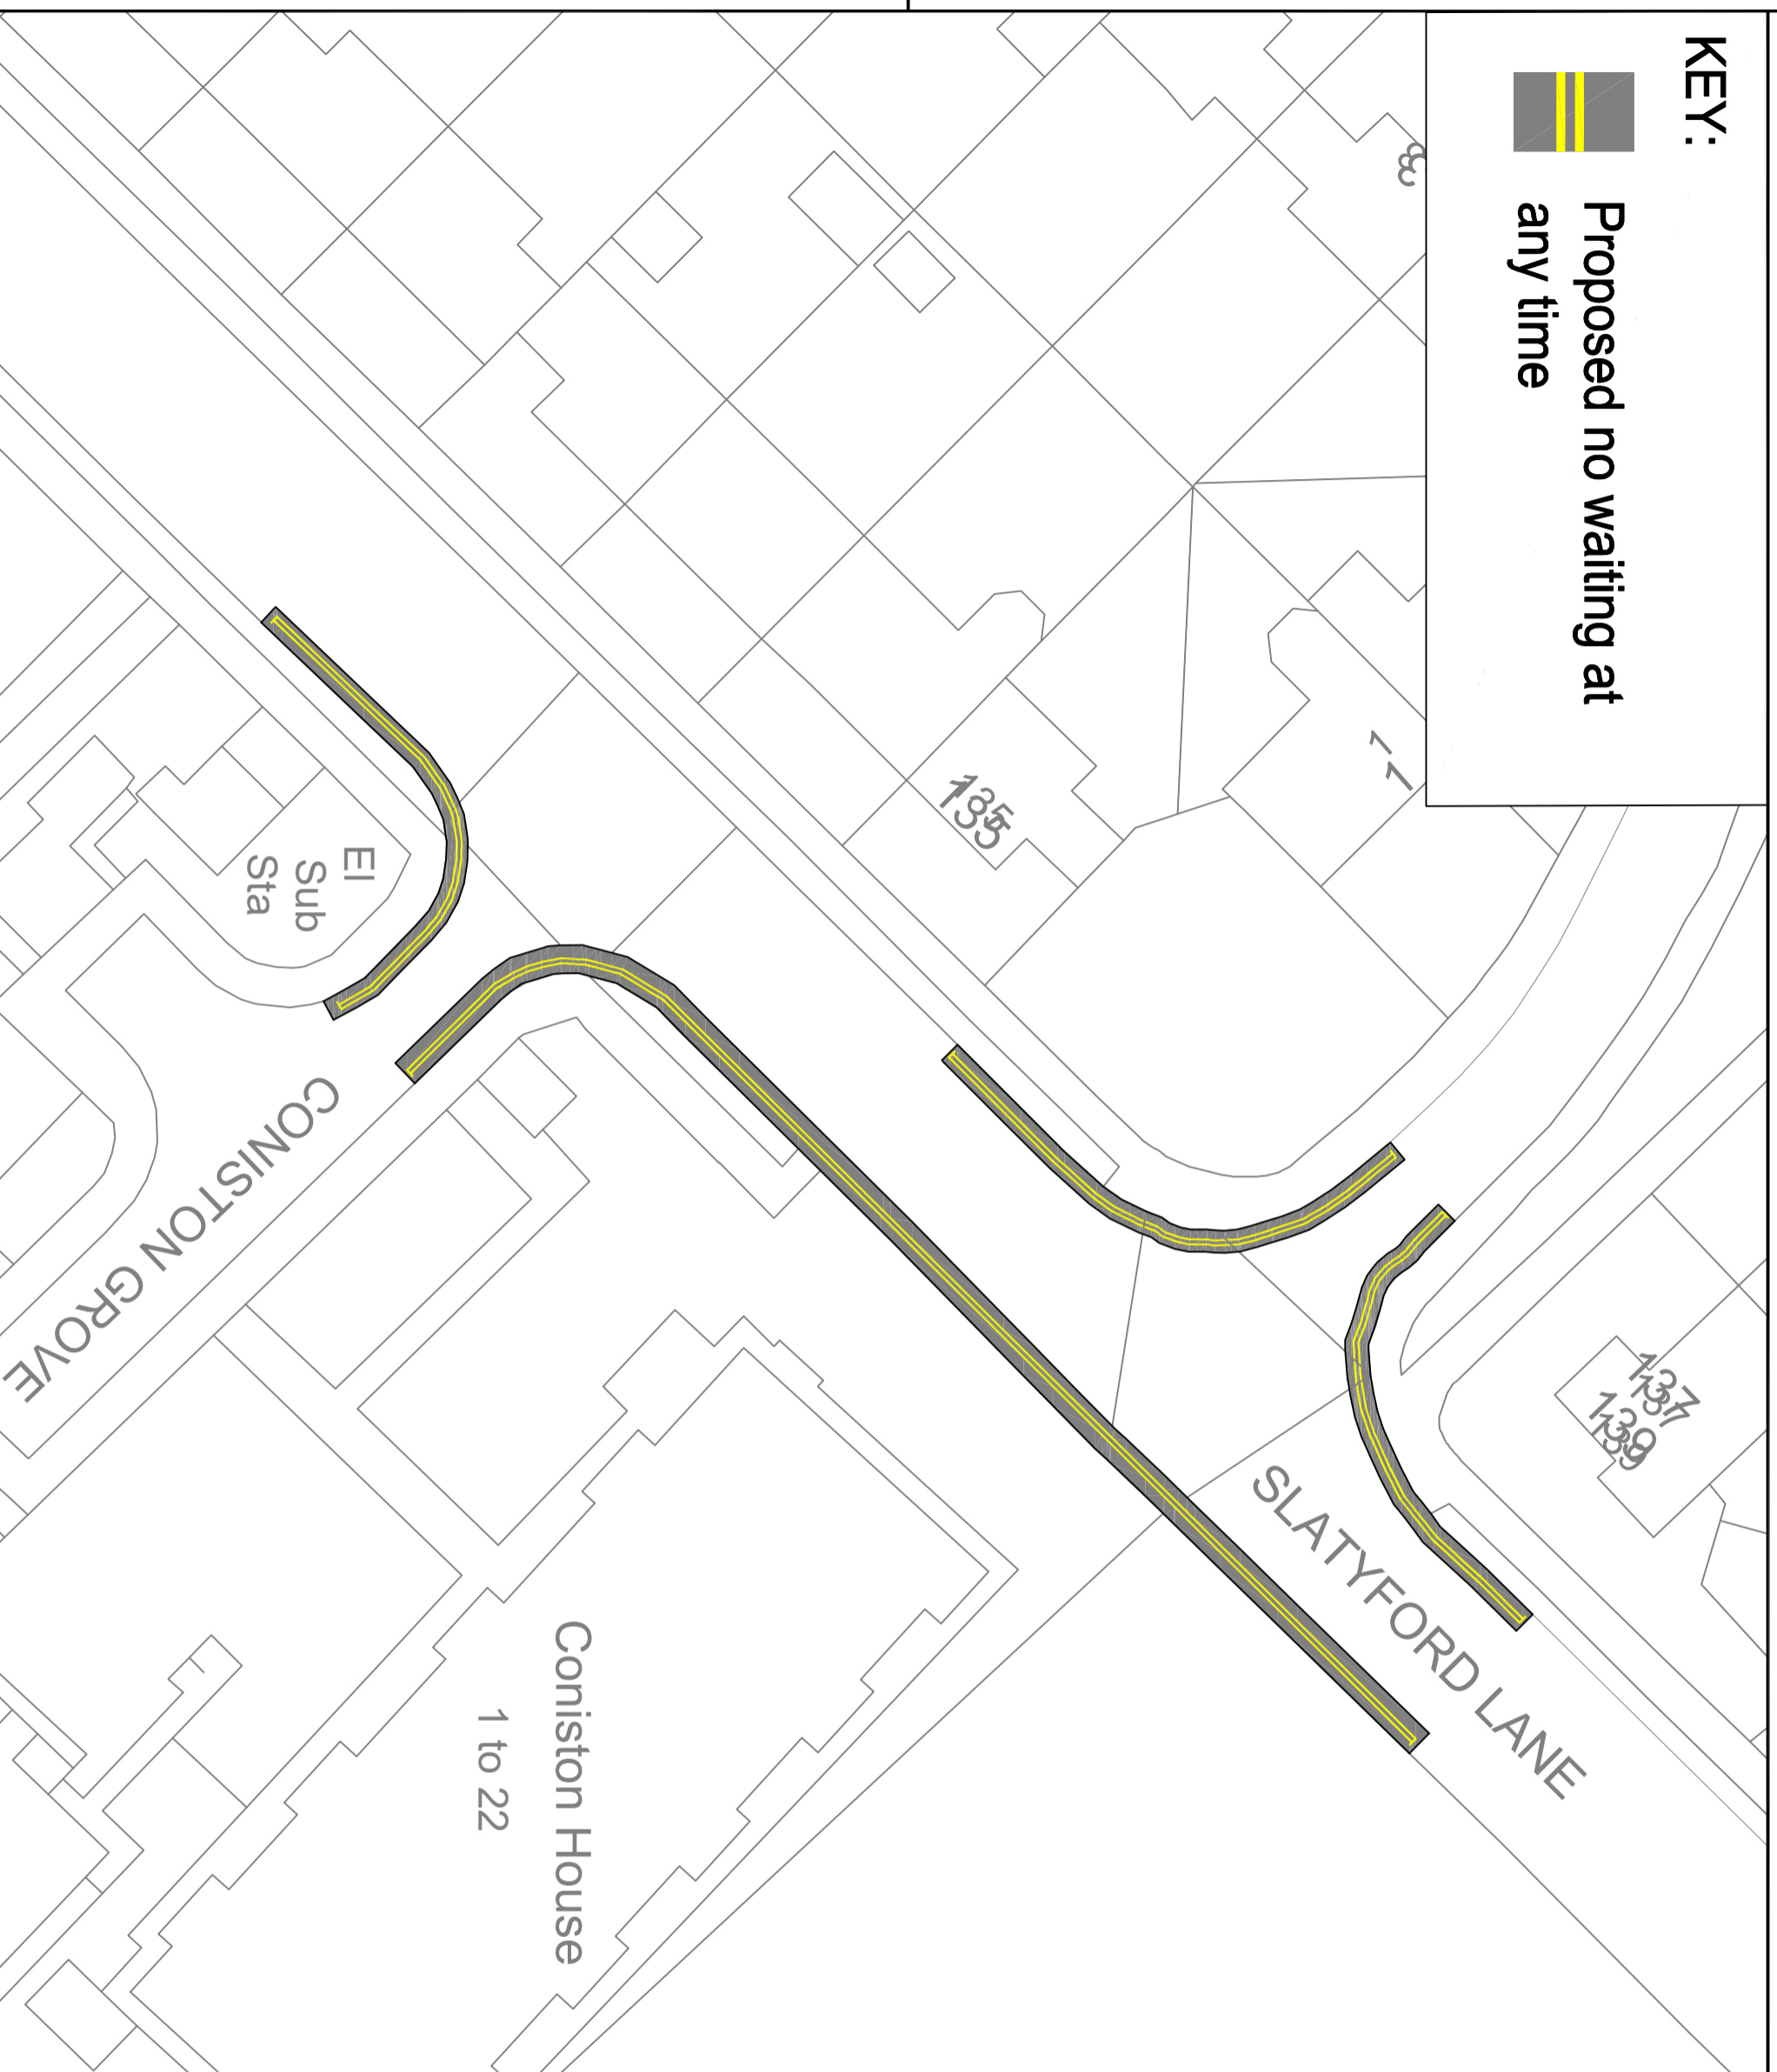

Notes

Rev.	Description	Date	By



Engineering Consultancy Services
Transport Division
Investment and Growth Directorate
Civic Centre, Barras Bridge
Newcastle upon Tyne
NE1 8QH
Phone 0191 2787878
Web: www.newcastle.gov.uk

PAMELA HOLMES
ASSISTANT DIRECTOR OF TRANSPORT

Project
Slatyford Lane - Waiting Restrictions

Drawing Title

Status

Scale	Date	16/09/2025
	Drawn	JF
	Checked	
	Approved	
Original Size	A3	
	N/A	

Drawing No. **S160-01-CON-DR-01** Revision