


This map is reproduced from Ordnance Survey material with the permission of Ordnance Survey on behalf of the Controller of Her Majesty's Stationery Office © Crown Copyright. Unauthorised reproduction infringes Crown copyright and may lead to prosecution or civil proceedings.
 Newcastle City Council
 Licence No: 100019569 2026



Order Title:
 Tankerville Terrace



DRAWING TITLE	
Tile Ref: BF52	
SCALE	1 : 1000
DATE	10/04/2026
REVISION NO.	1
STATUS	PROPOSED

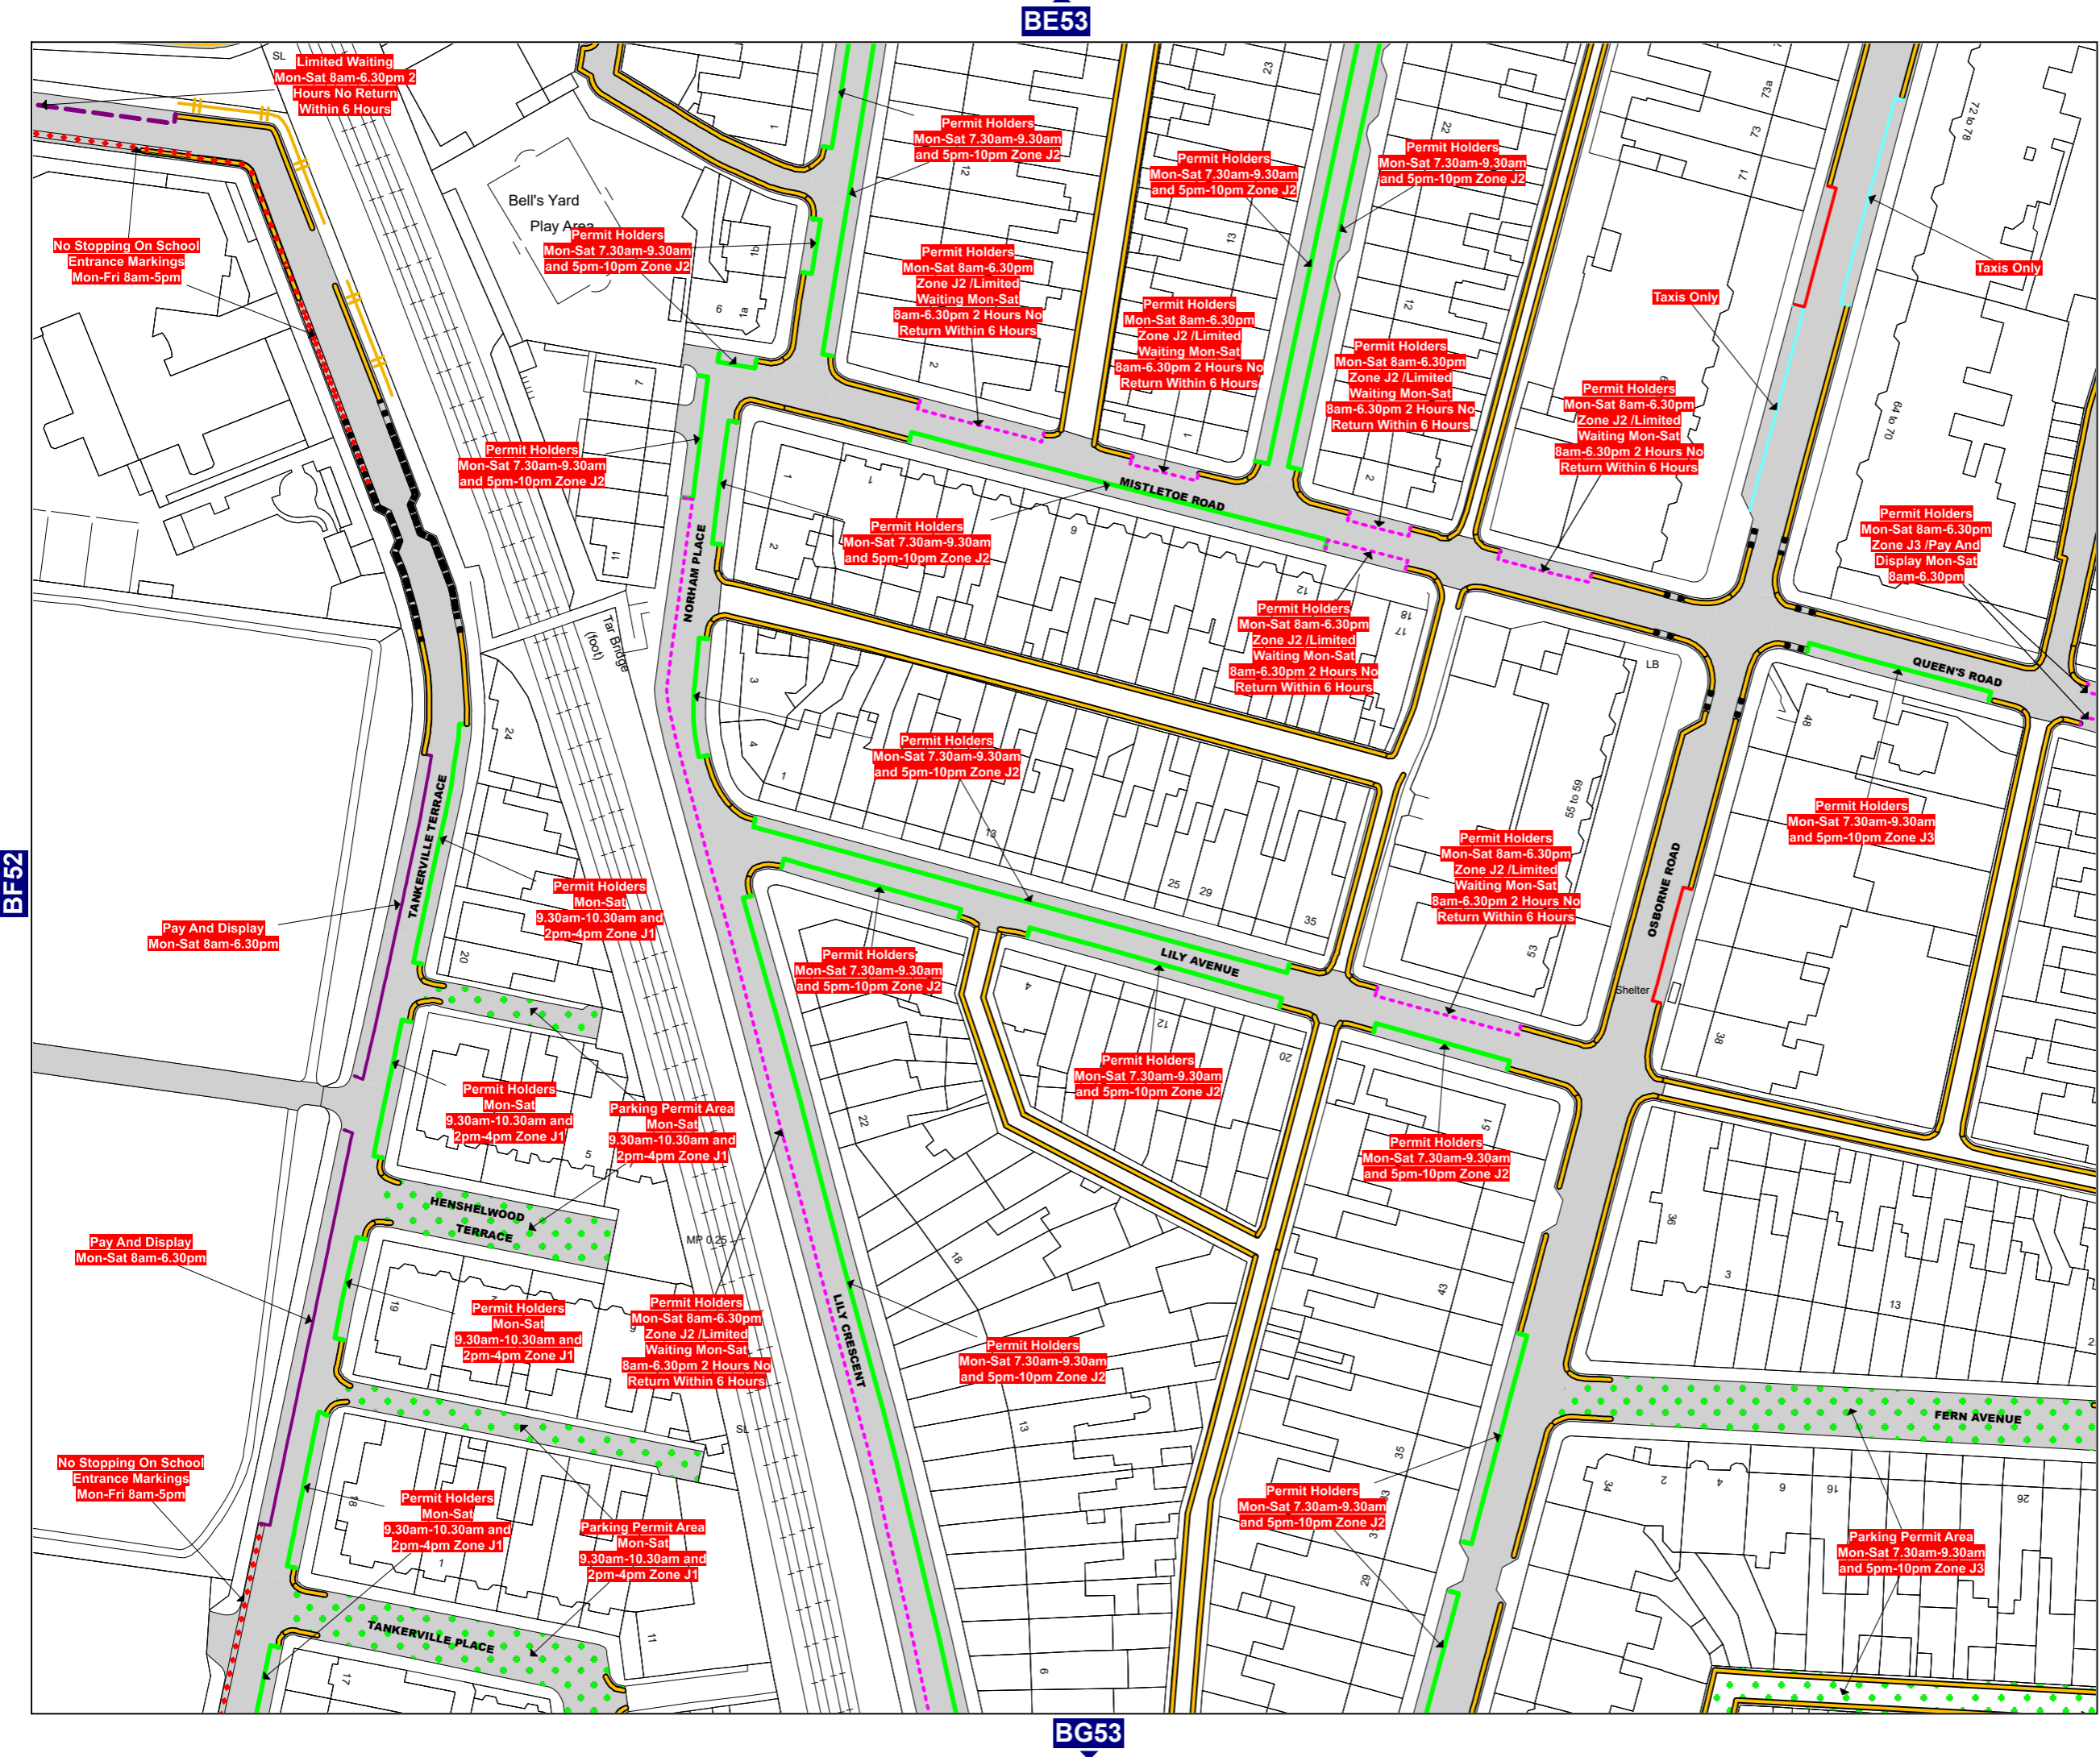

BE53

BG53

BF52

BF54

This map is reproduced from Ordnance Survey material with the permission of Ordnance Survey on behalf of the Controller of Her Majesty's Stationery Office © Crown Copyright. Unauthorised reproduction infringes Crown copyright and may lead to prosecution or civil proceedings.
Newcastle City Council
Licence No: 100019569 2026



Order Title:
Tankerville Terrace



DRAWING TITLE	
Title Ref: BF53	
SCALE	1 : 1000
DATE	10/04/2026
REVISION NO.	1
STATUS	PROPOSED