

No Stopping On School
Entrance Markings
Mon-Fri 8am-5pm

No Stopping On School
Entrance Markings
Mon-Fri 8am-5pm

Rural Clearway

Rural Clearway

Rural Clearway

Rural Clearway

This map is reproduced from Ordnance Survey material with the permission of Ordnance Survey on behalf of the Controller of Her Majesty's Stationery Office © Crown Copyright. Unauthorised reproduction infringes Crown copyright and may lead to prosecution or civil proceedings.
Newcastle City Council
Licence No: 100019569 2026



Order Title:



DRAWING TITLE


Tile Ref: BE40

SCALE 1 : 1000

DATE 15/04/2026

REVISION NO. 1

STATUS PROPOSED

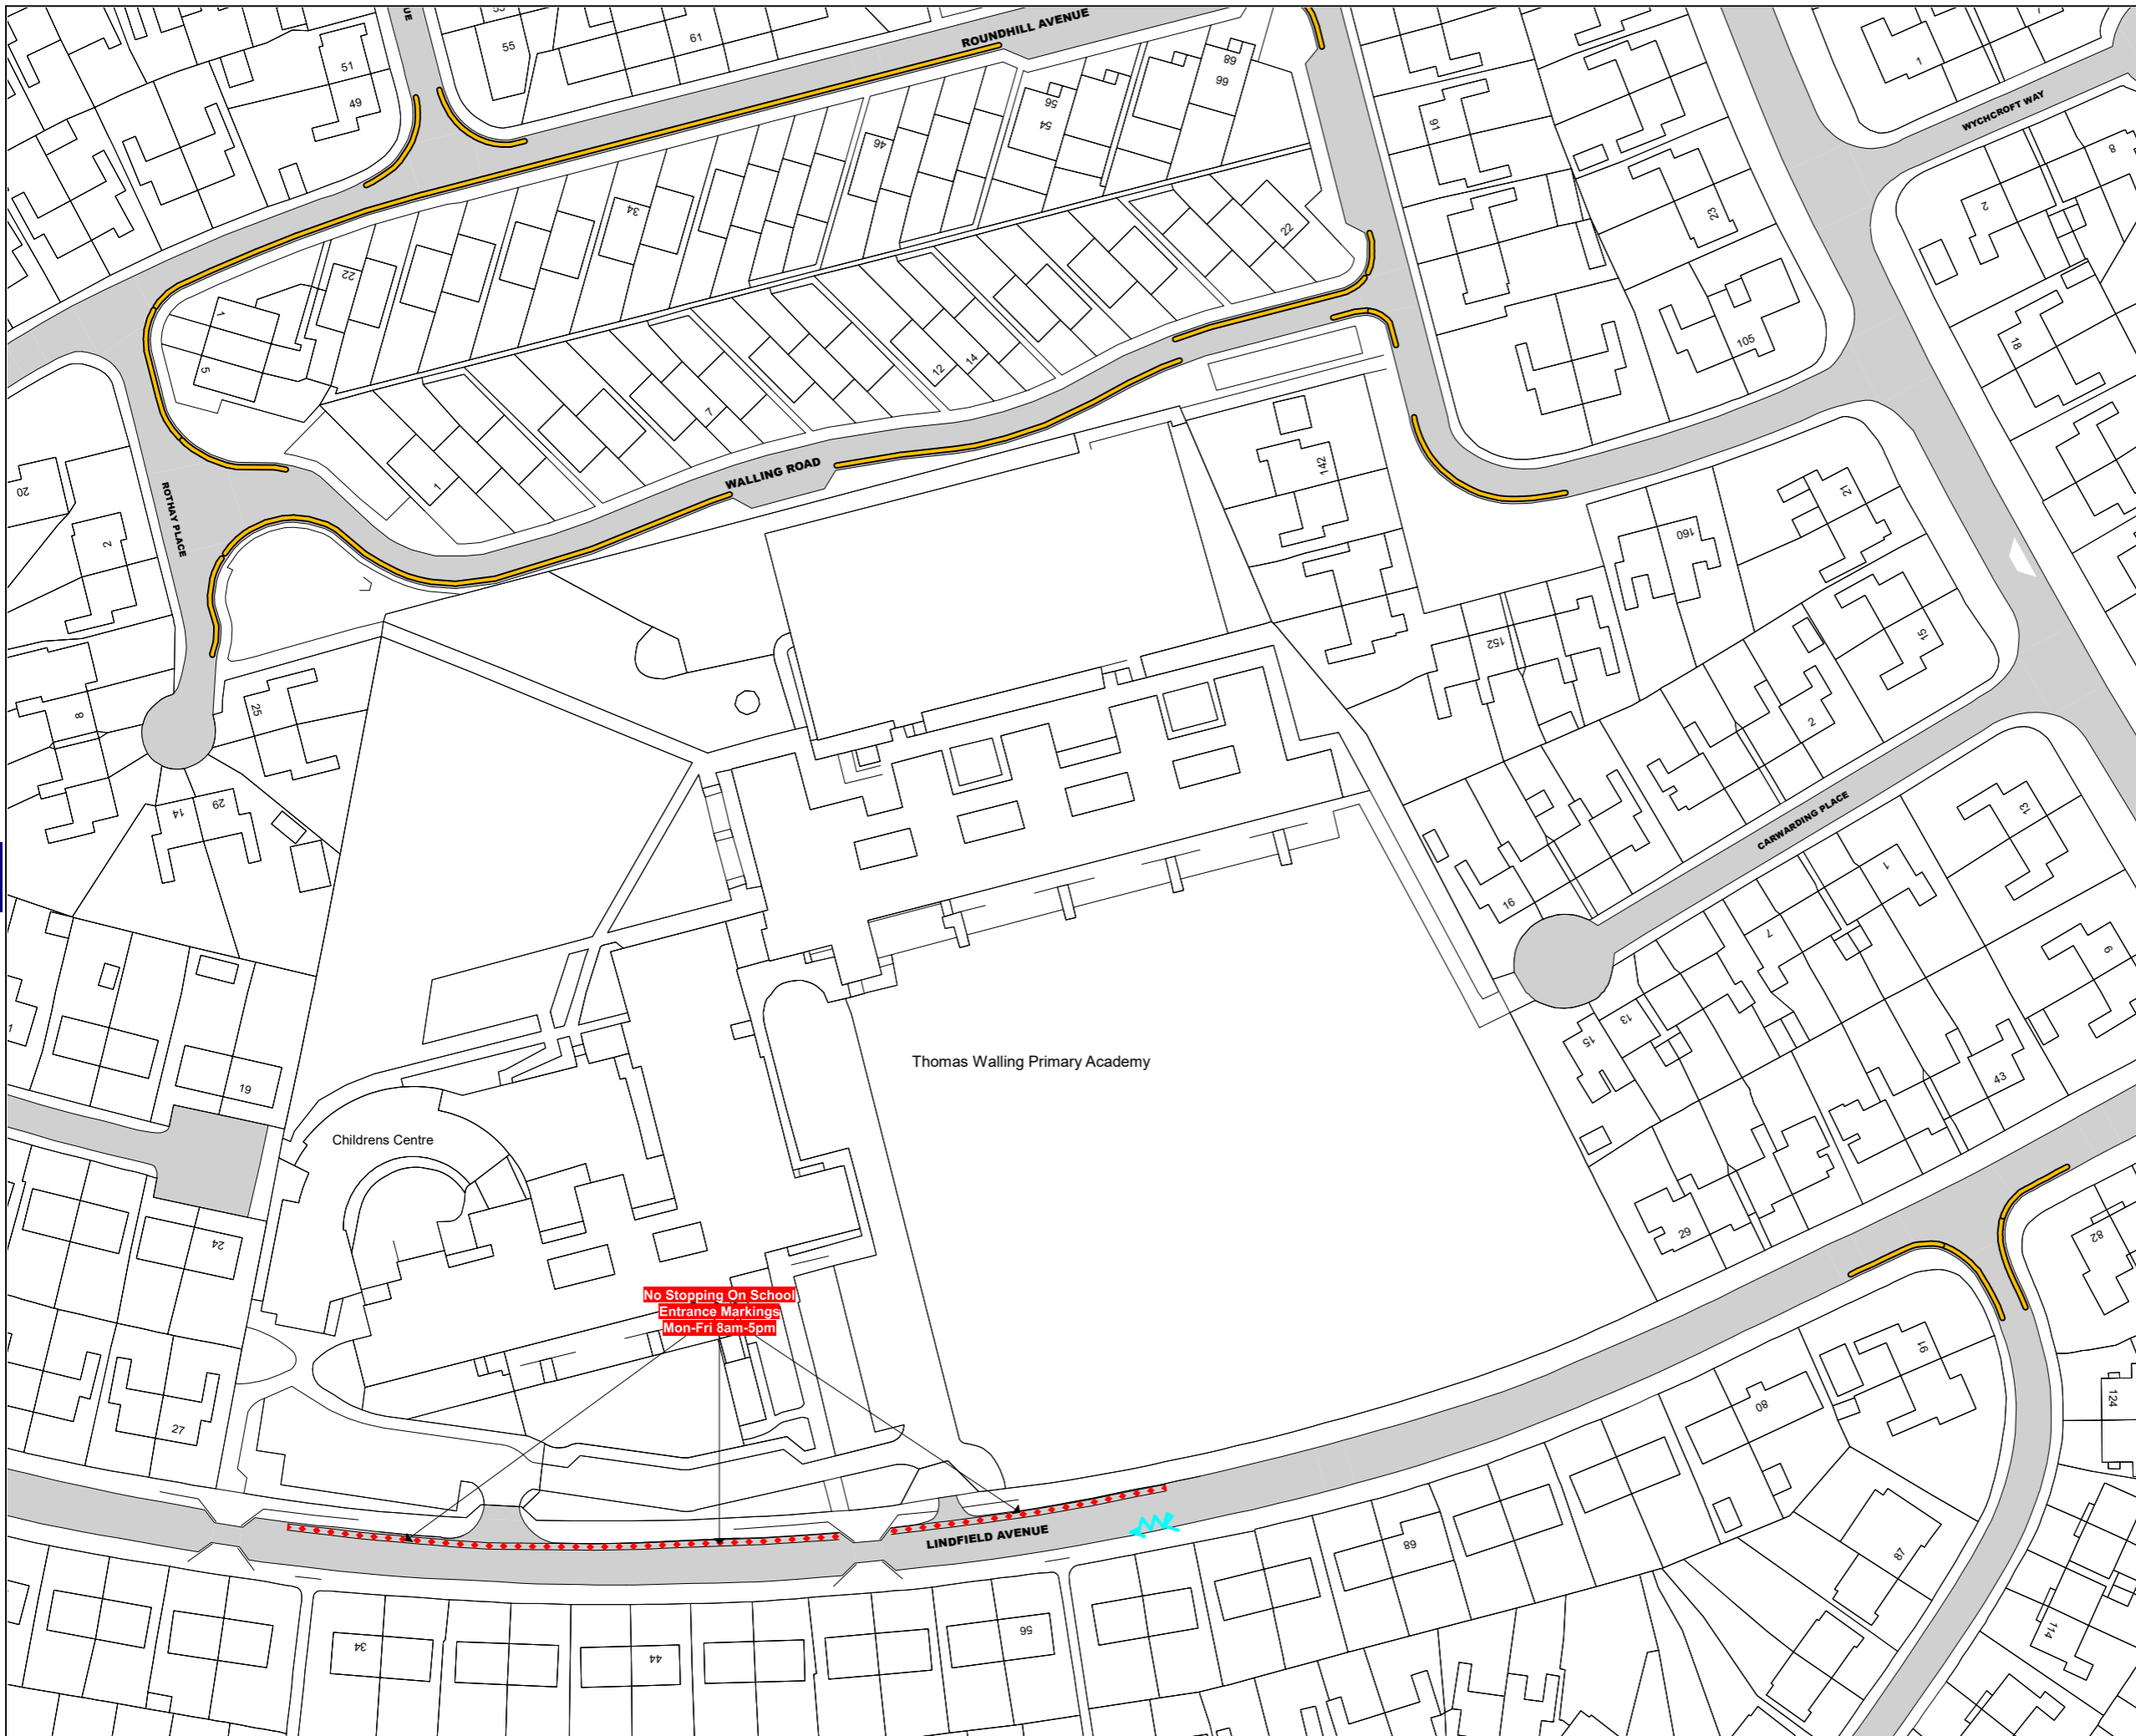

This map is reproduced from Ordnance Survey material with the permission of Ordnance Survey on behalf of the Controller of Her Majesty's Stationery Office © Crown Copyright. Unauthorised reproduction infringes Crown copyright and may lead to prosecution or civil proceedings.
 Newcastle City Council
 Licence No: 100019569 2026



Order Title:



DRAWING TITLE

Title Ref: BE41

SCALE 1 : 1000

DATE 15/04/2026

REVISION NO. 1

STATUS PROPOSED

BD41

BE40

BE42

BF41