


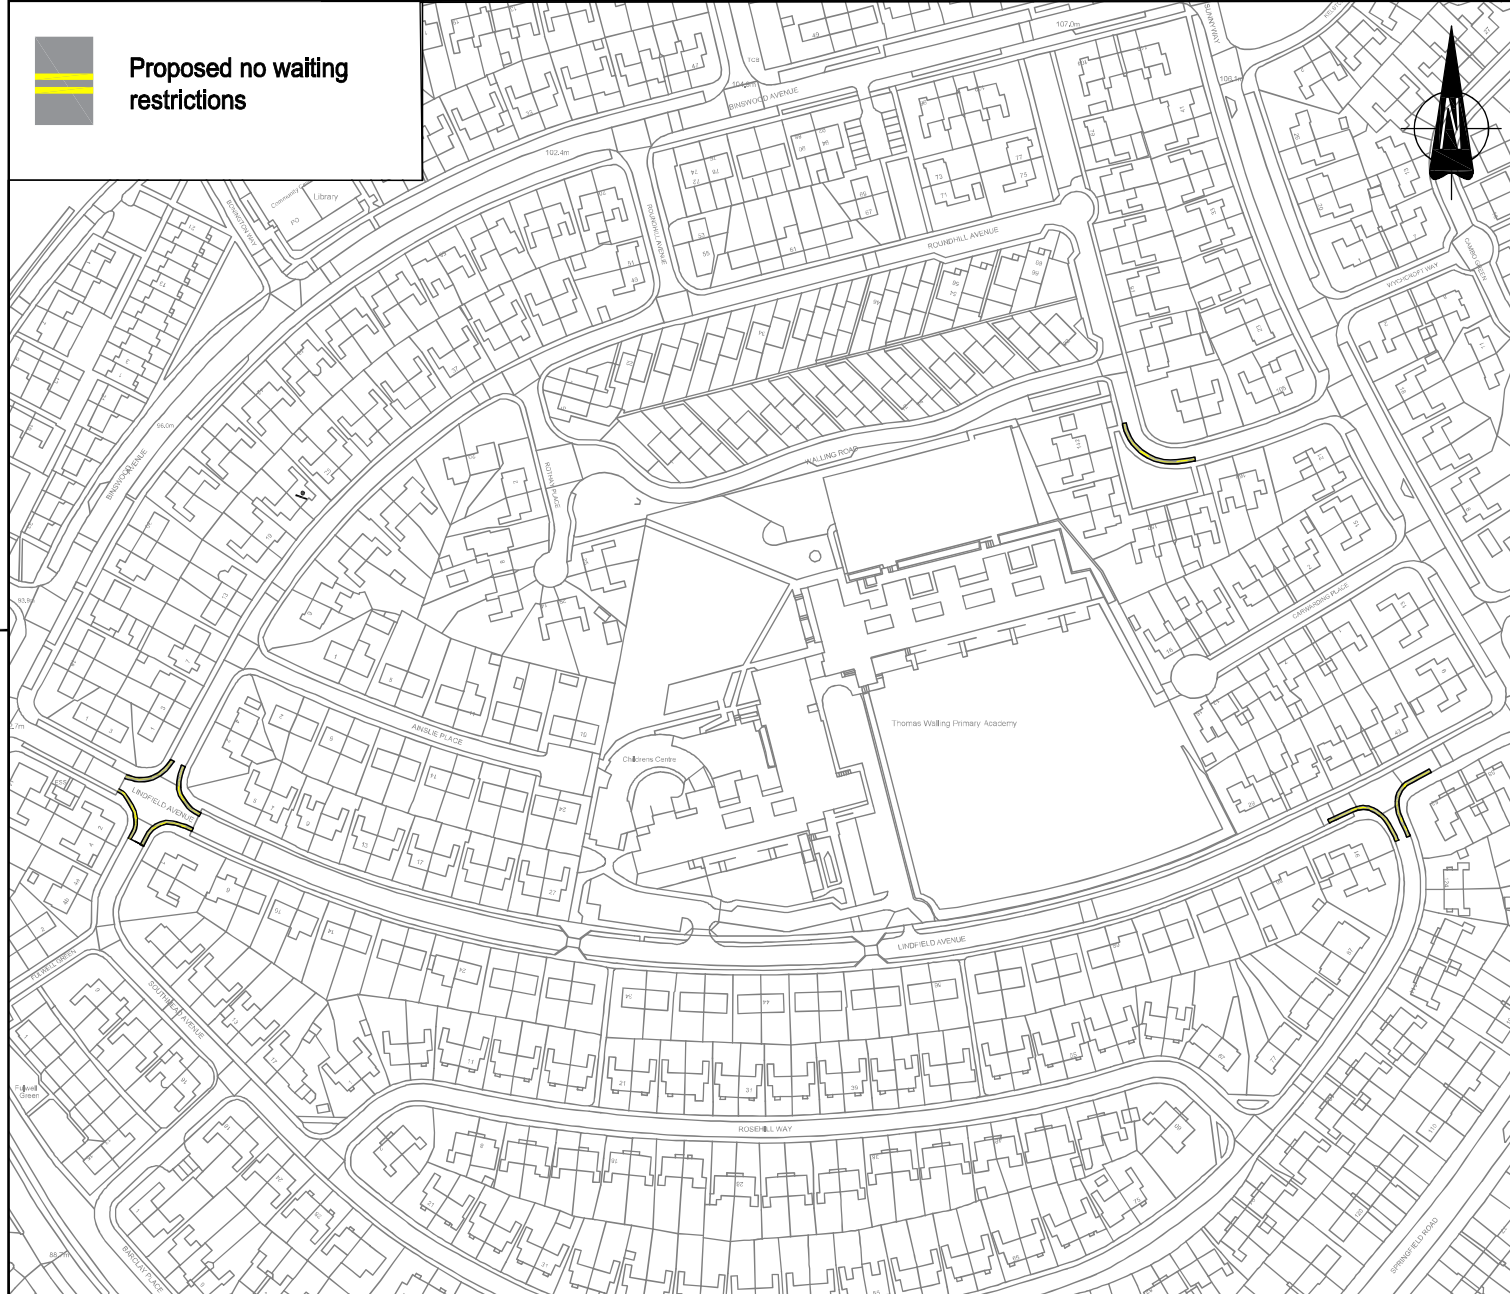

Proposed no waiting restrictions



Notes			
Rev.	Description	Date	By
Engineering Consultancy Services Investment and Growth Directorate Civic Centre Barras Bridge Newcastle upon Tyne NE1 8QH Phone 0191 2787878			
Project			
Lindfield Avenue/Walling Road			
Drawing Title			
Waiting Restrictions			
Status			
Consultation			
Scale N.T.S.	Date	23/09/2025	
	Drawn	J.F	
	Prepared	J.F	
	Checked		
	Original Size	A3	
Drawing No.			Revision
L109-01-CON-DR-01			