

Allotment Gardens

Car Club Permit Holders Only

Allotment Gardens

Permit Holders
Mon-Sat 9am-11am and
2pm-4pm Zone J8

Permit Holders
Mon-Sat 8am-6.30pm
Zone J8 / Limited
Waiting Mon-Sat
8am-6.30pm 4 Hours No
Return Within 6 Hours

Disabled Badge Holders Only

Allotment Gardens

This map is reproduced from Ordnance Survey material with the permission of Ordnance Survey on behalf of the Controller of Her Majesty's Stationery Office © Crown Copyright. Unauthorised reproduction infringes Crown copyright and may lead to prosecution or civil proceedings.
Newcastle City Council
Licence No: 100019569 2026



Order Title:

THE CITY OF NEWCASTLE UPON TYNE (WAITING RESTRICTIONS AND ON STREET PARKING PLACES) ORDER 2026



DRAWING TITLE



Tile Ref: BC52

SCALE 1 : 1000

DATE 26/02/2026

REVISION NO. 0

STATUS CONFIRMED

 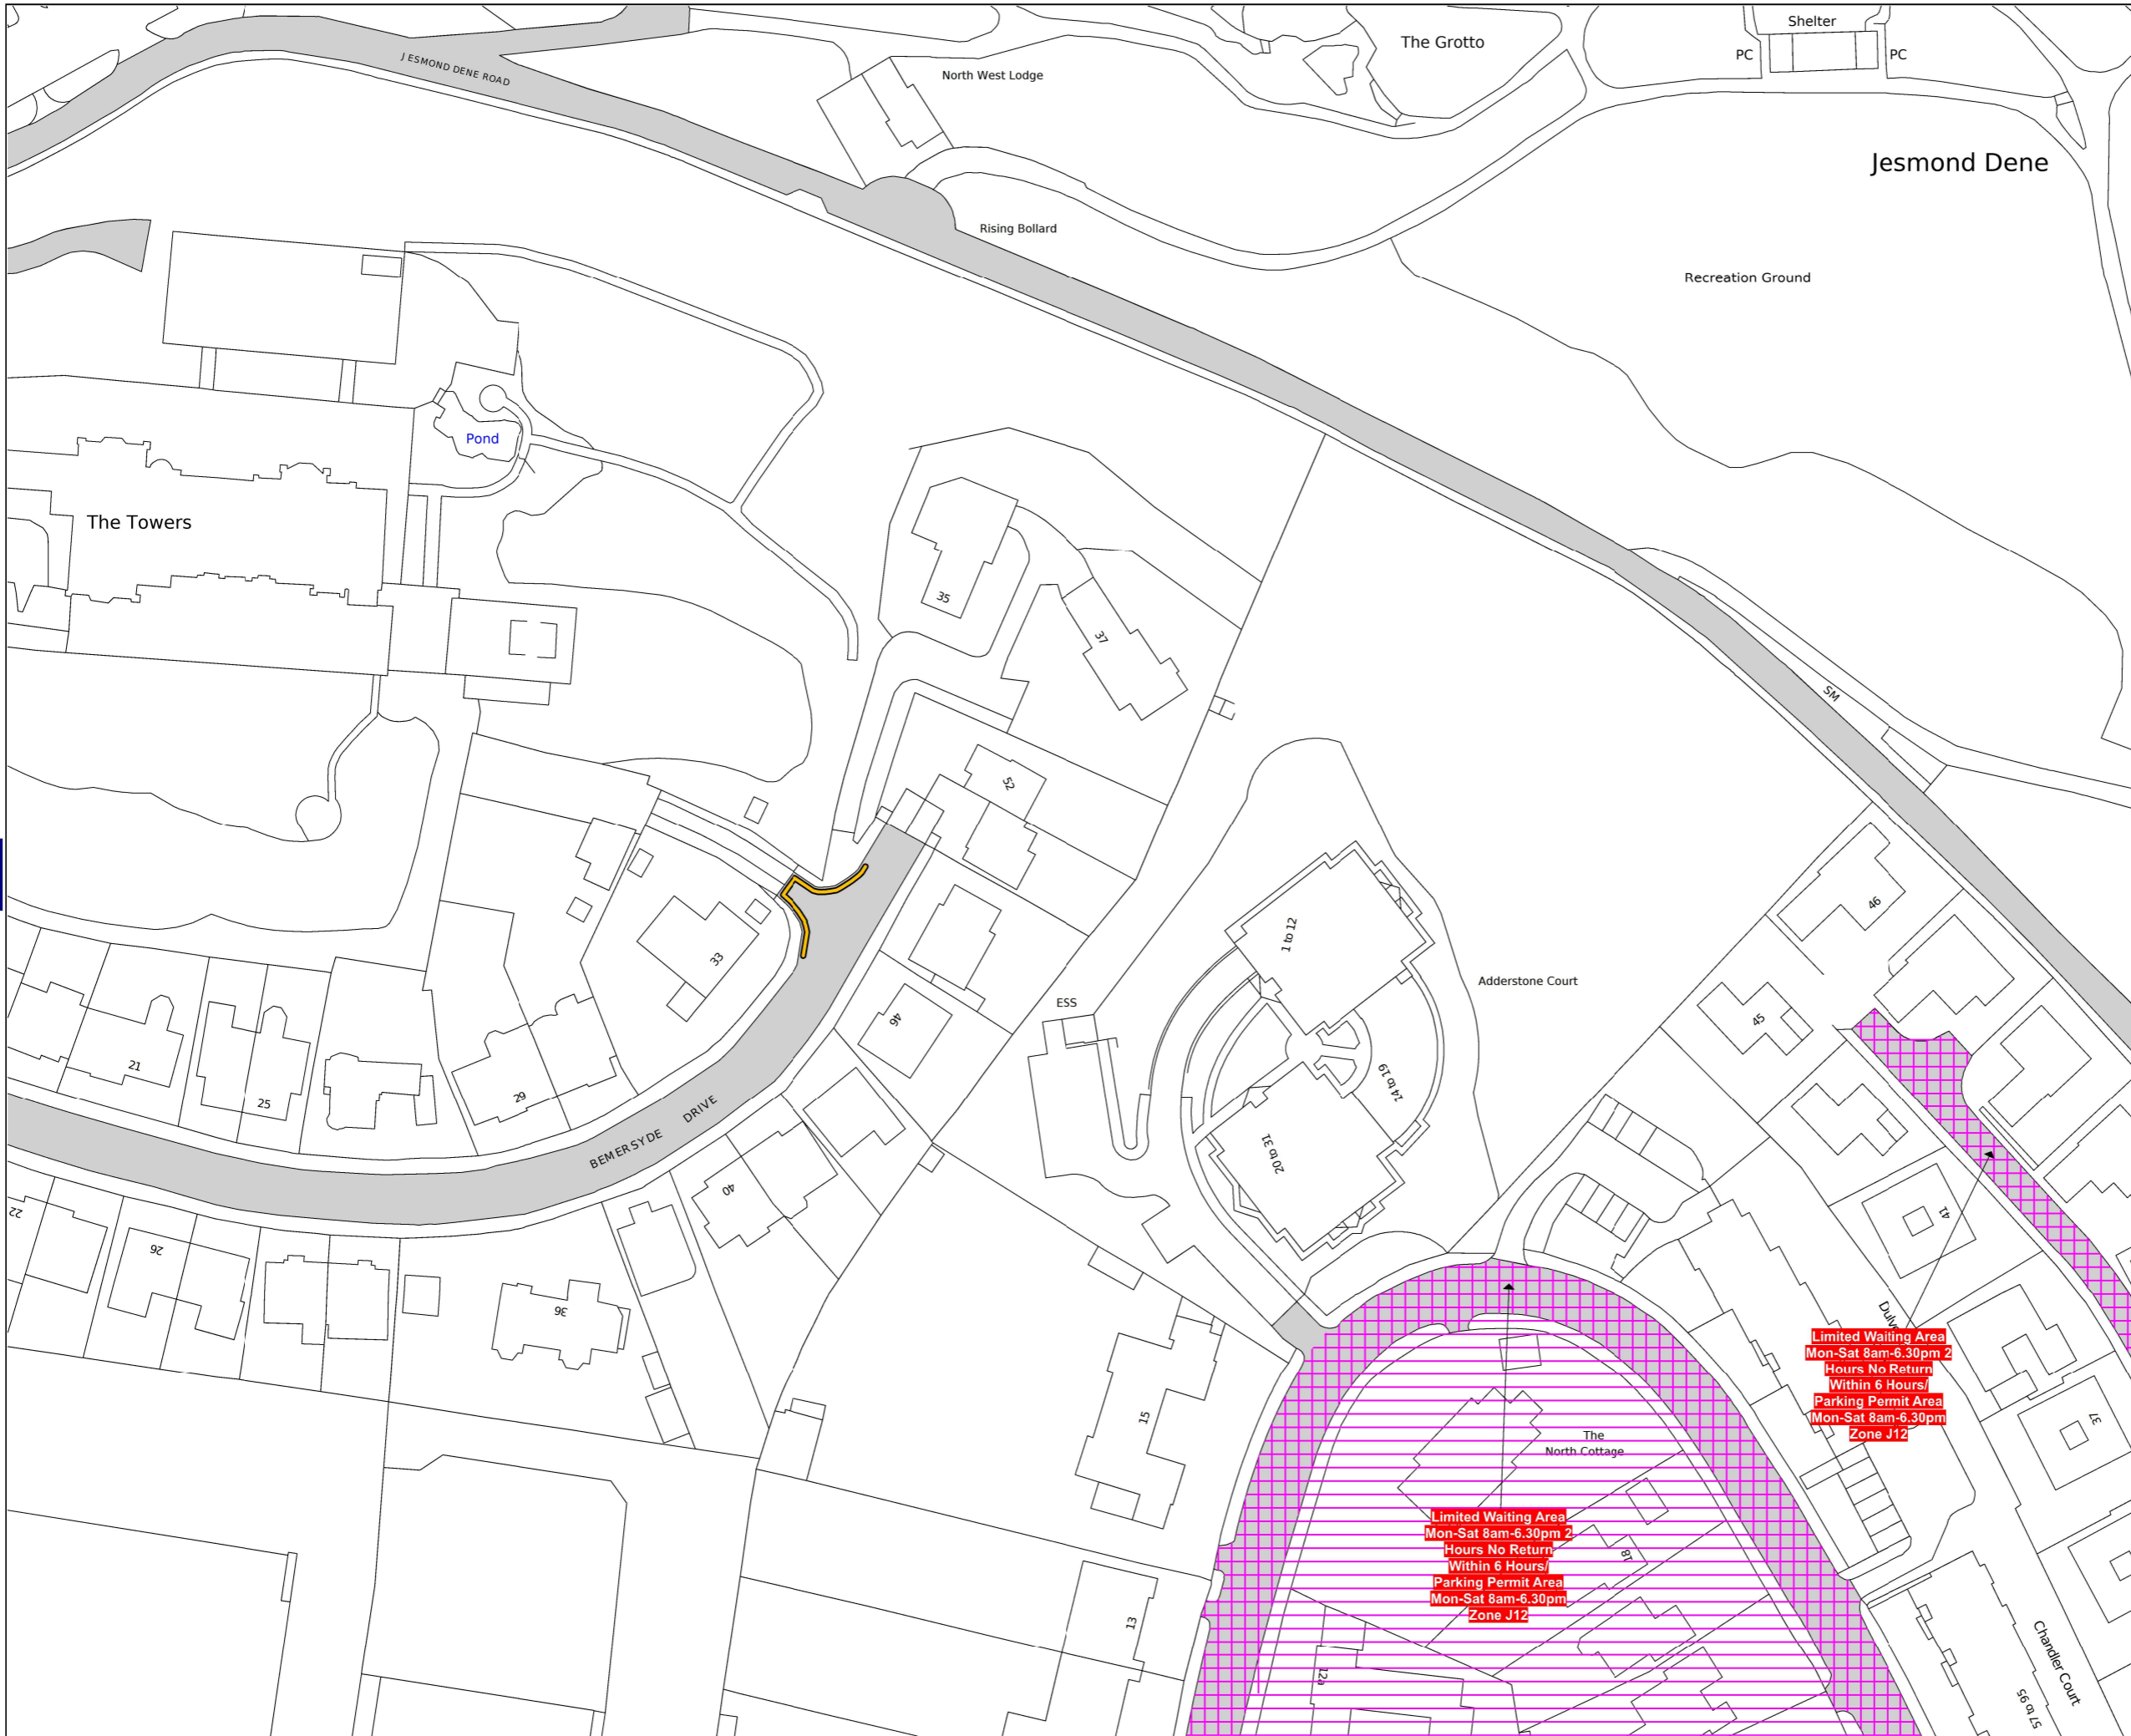

This map is reproduced from Ordnance Survey material with the permission of Ordnance Survey on behalf of the Controller of Her Majesty's Stationery Office © Crown Copyright. Unauthorised reproduction infringes Crown copyright and may lead to prosecution or civil proceedings.
 Newcastle City Council
 Licence No: 100019569 2026



Order Title:
 THE CITY OF NEWCASTLE UPON TYNE (WAITING RESTRICTIONS AND ON STREET PARKING PLACES) ORDER 2026



DRAWING TITLE
 Tile Ref: BC54

SCALE	1 : 1000
DATE	26/02/2026
REVISION NO.	0
STATUS	CONFIRMED

BD54



BC52

BD53

BE52


This map is reproduced from Ordnance Survey material with the permission of Ordnance Survey on behalf of the Controller of Her Majesty's Stationery Office © Crown Copyright. Unauthorised reproduction infringes Crown copyright and may lead to prosecution or civil proceedings.
 Newcastle City Council
 Licence No: 100019569 2026



Order Title:
 THE CITY OF NEWCASTLE UPON TYNE (WAITING RESTRICTIONS AND ON STREET PARKING PLACES)
 ORDER 2026



DRAWING TITLE	
Tile Ref: BD52	
SCALE	1 : 1000
DATE	26/02/2026
REVISION NO.	0
STATUS	CONFIRMED

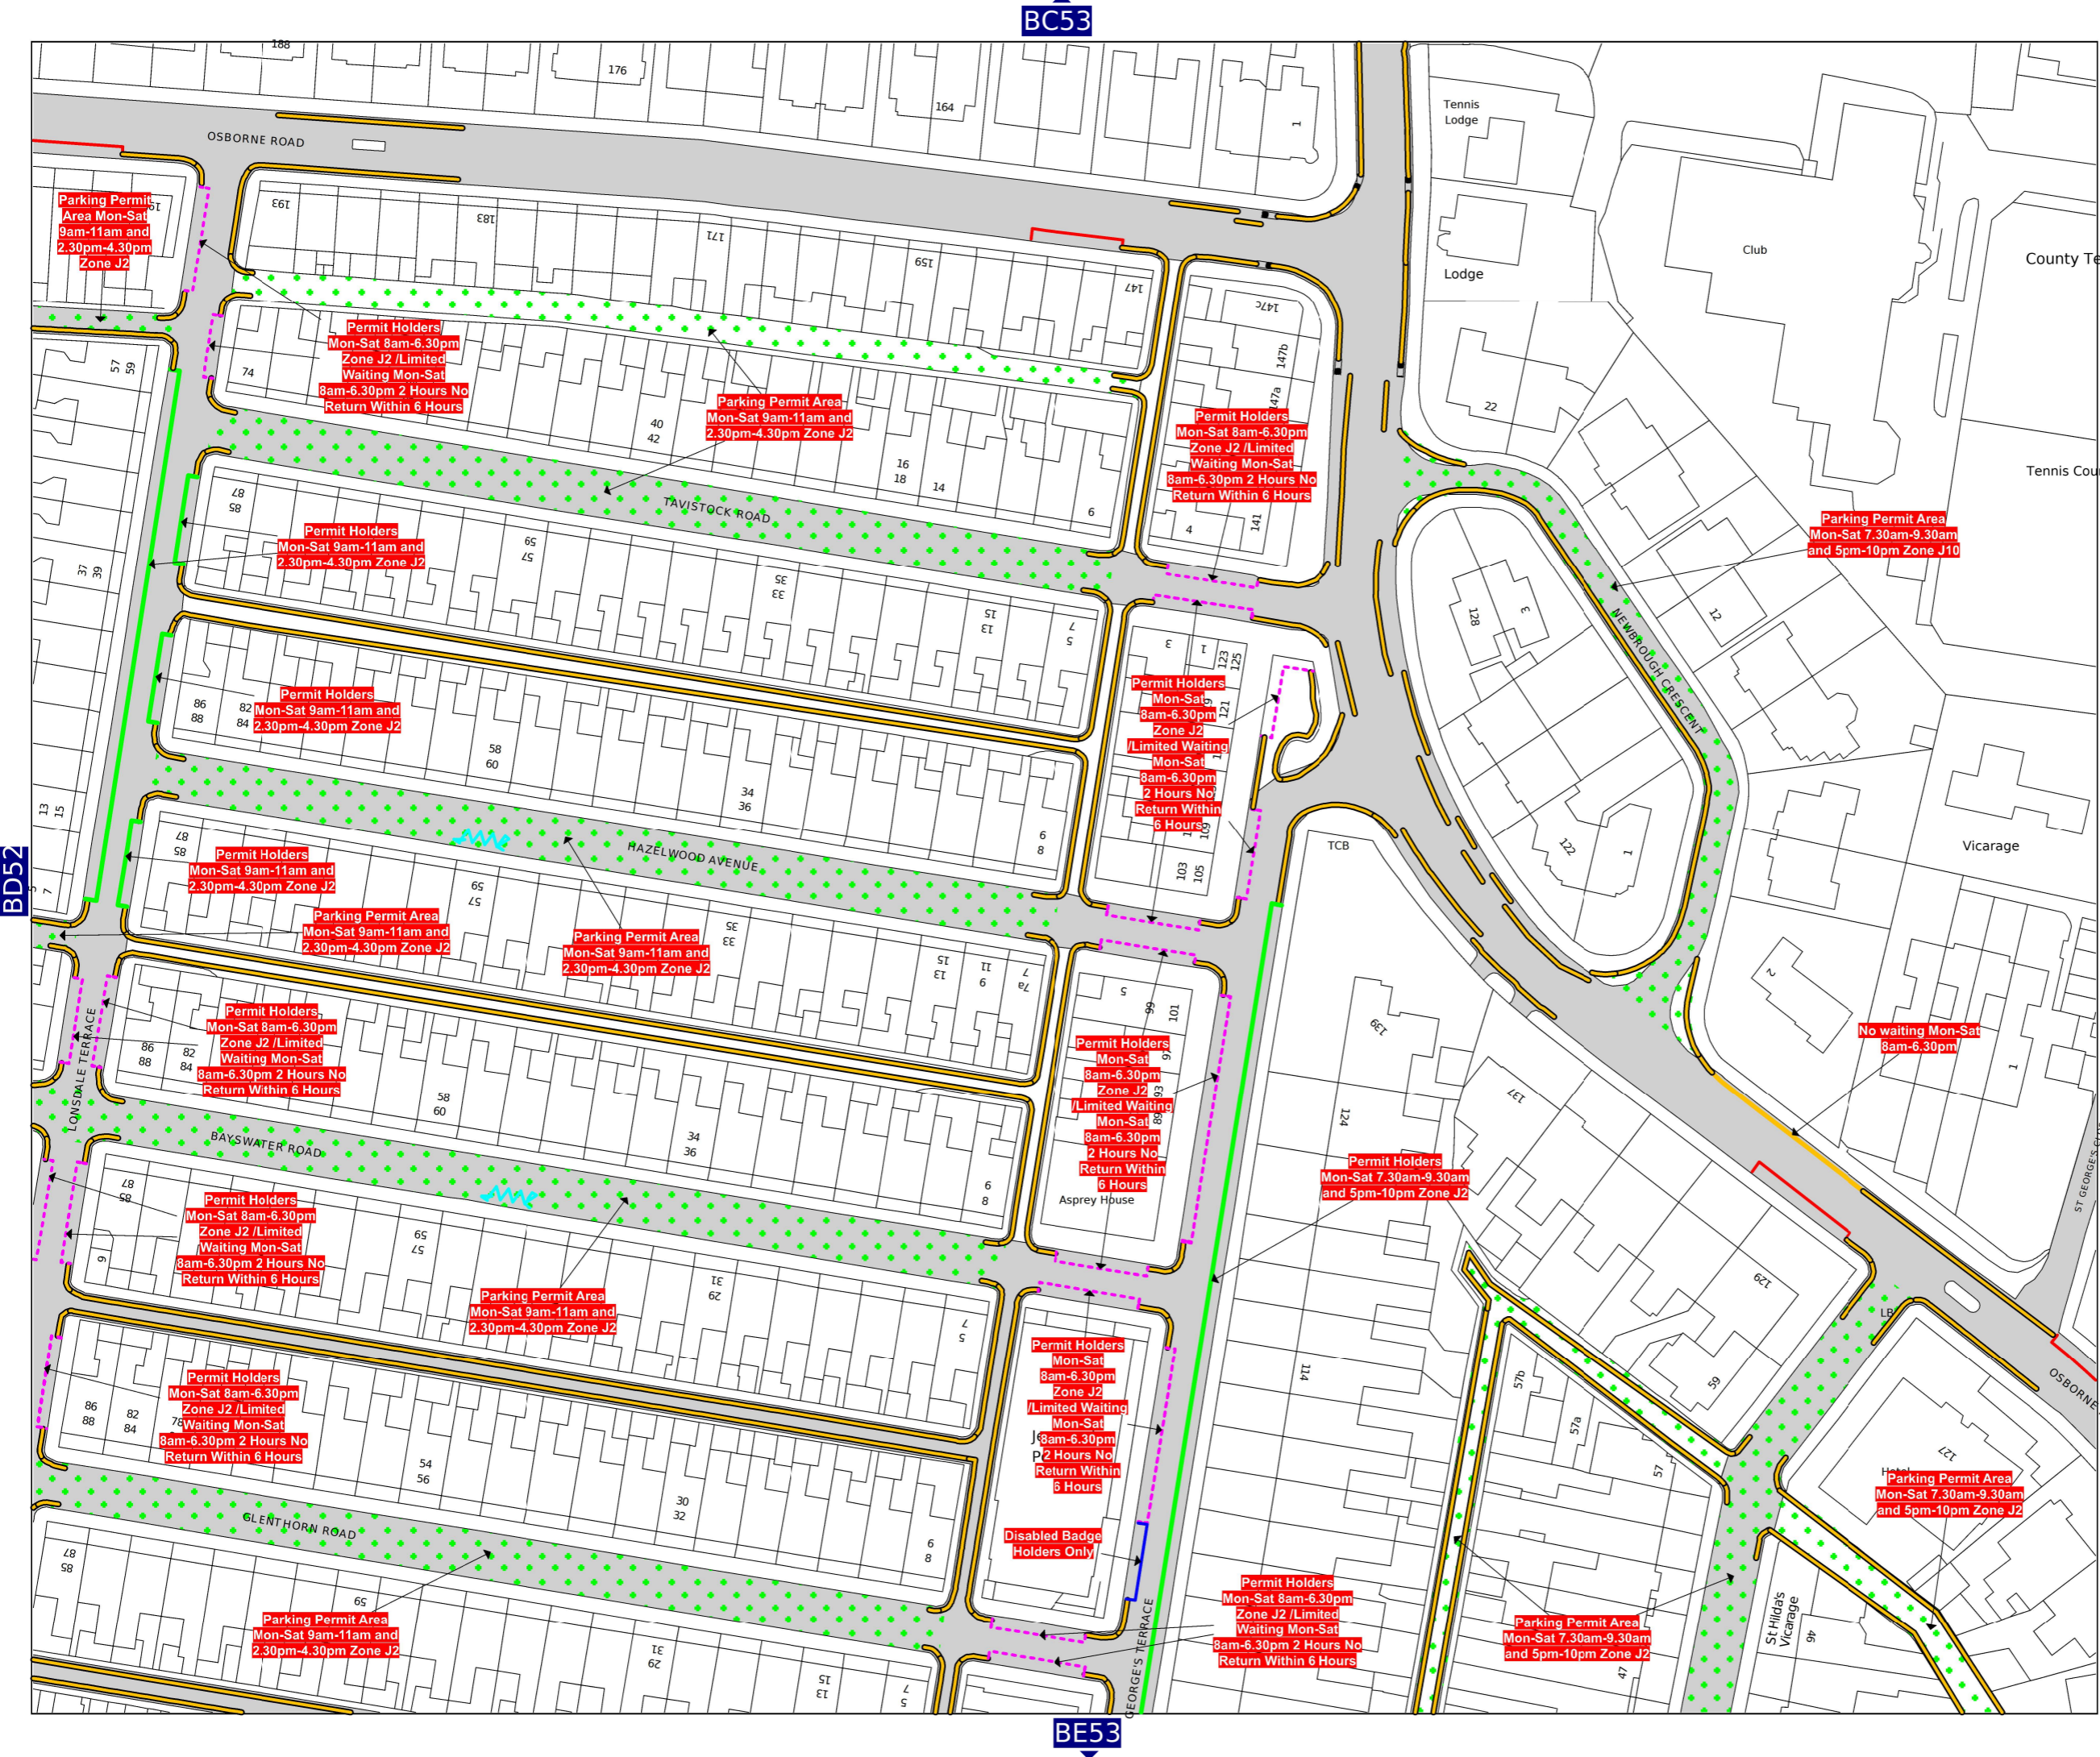

BC53

BD52

BD54

BE53

This map is reproduced from Ordnance Survey material with the permission of Ordnance Survey on behalf of the Controller of Her Majesty's Stationery Office © Crown Copyright. Unauthorised reproduction infringes Crown copyright and may lead to prosecution or civil proceedings.
 Newcastle City Council
 Licence No: 100019569 2026



Order Title:

THE CITY OF NEWCASTLE UPON TYNE (WAITING RESTRICTIONS AND ON STREET PARKING PLACES) ORDER 2026



DRAWING TITLE


Tile Ref: BD53

SCALE 1 : 1000

DATE 26/02/2026

REVISION NO. 0

STATUS CONFIRMED

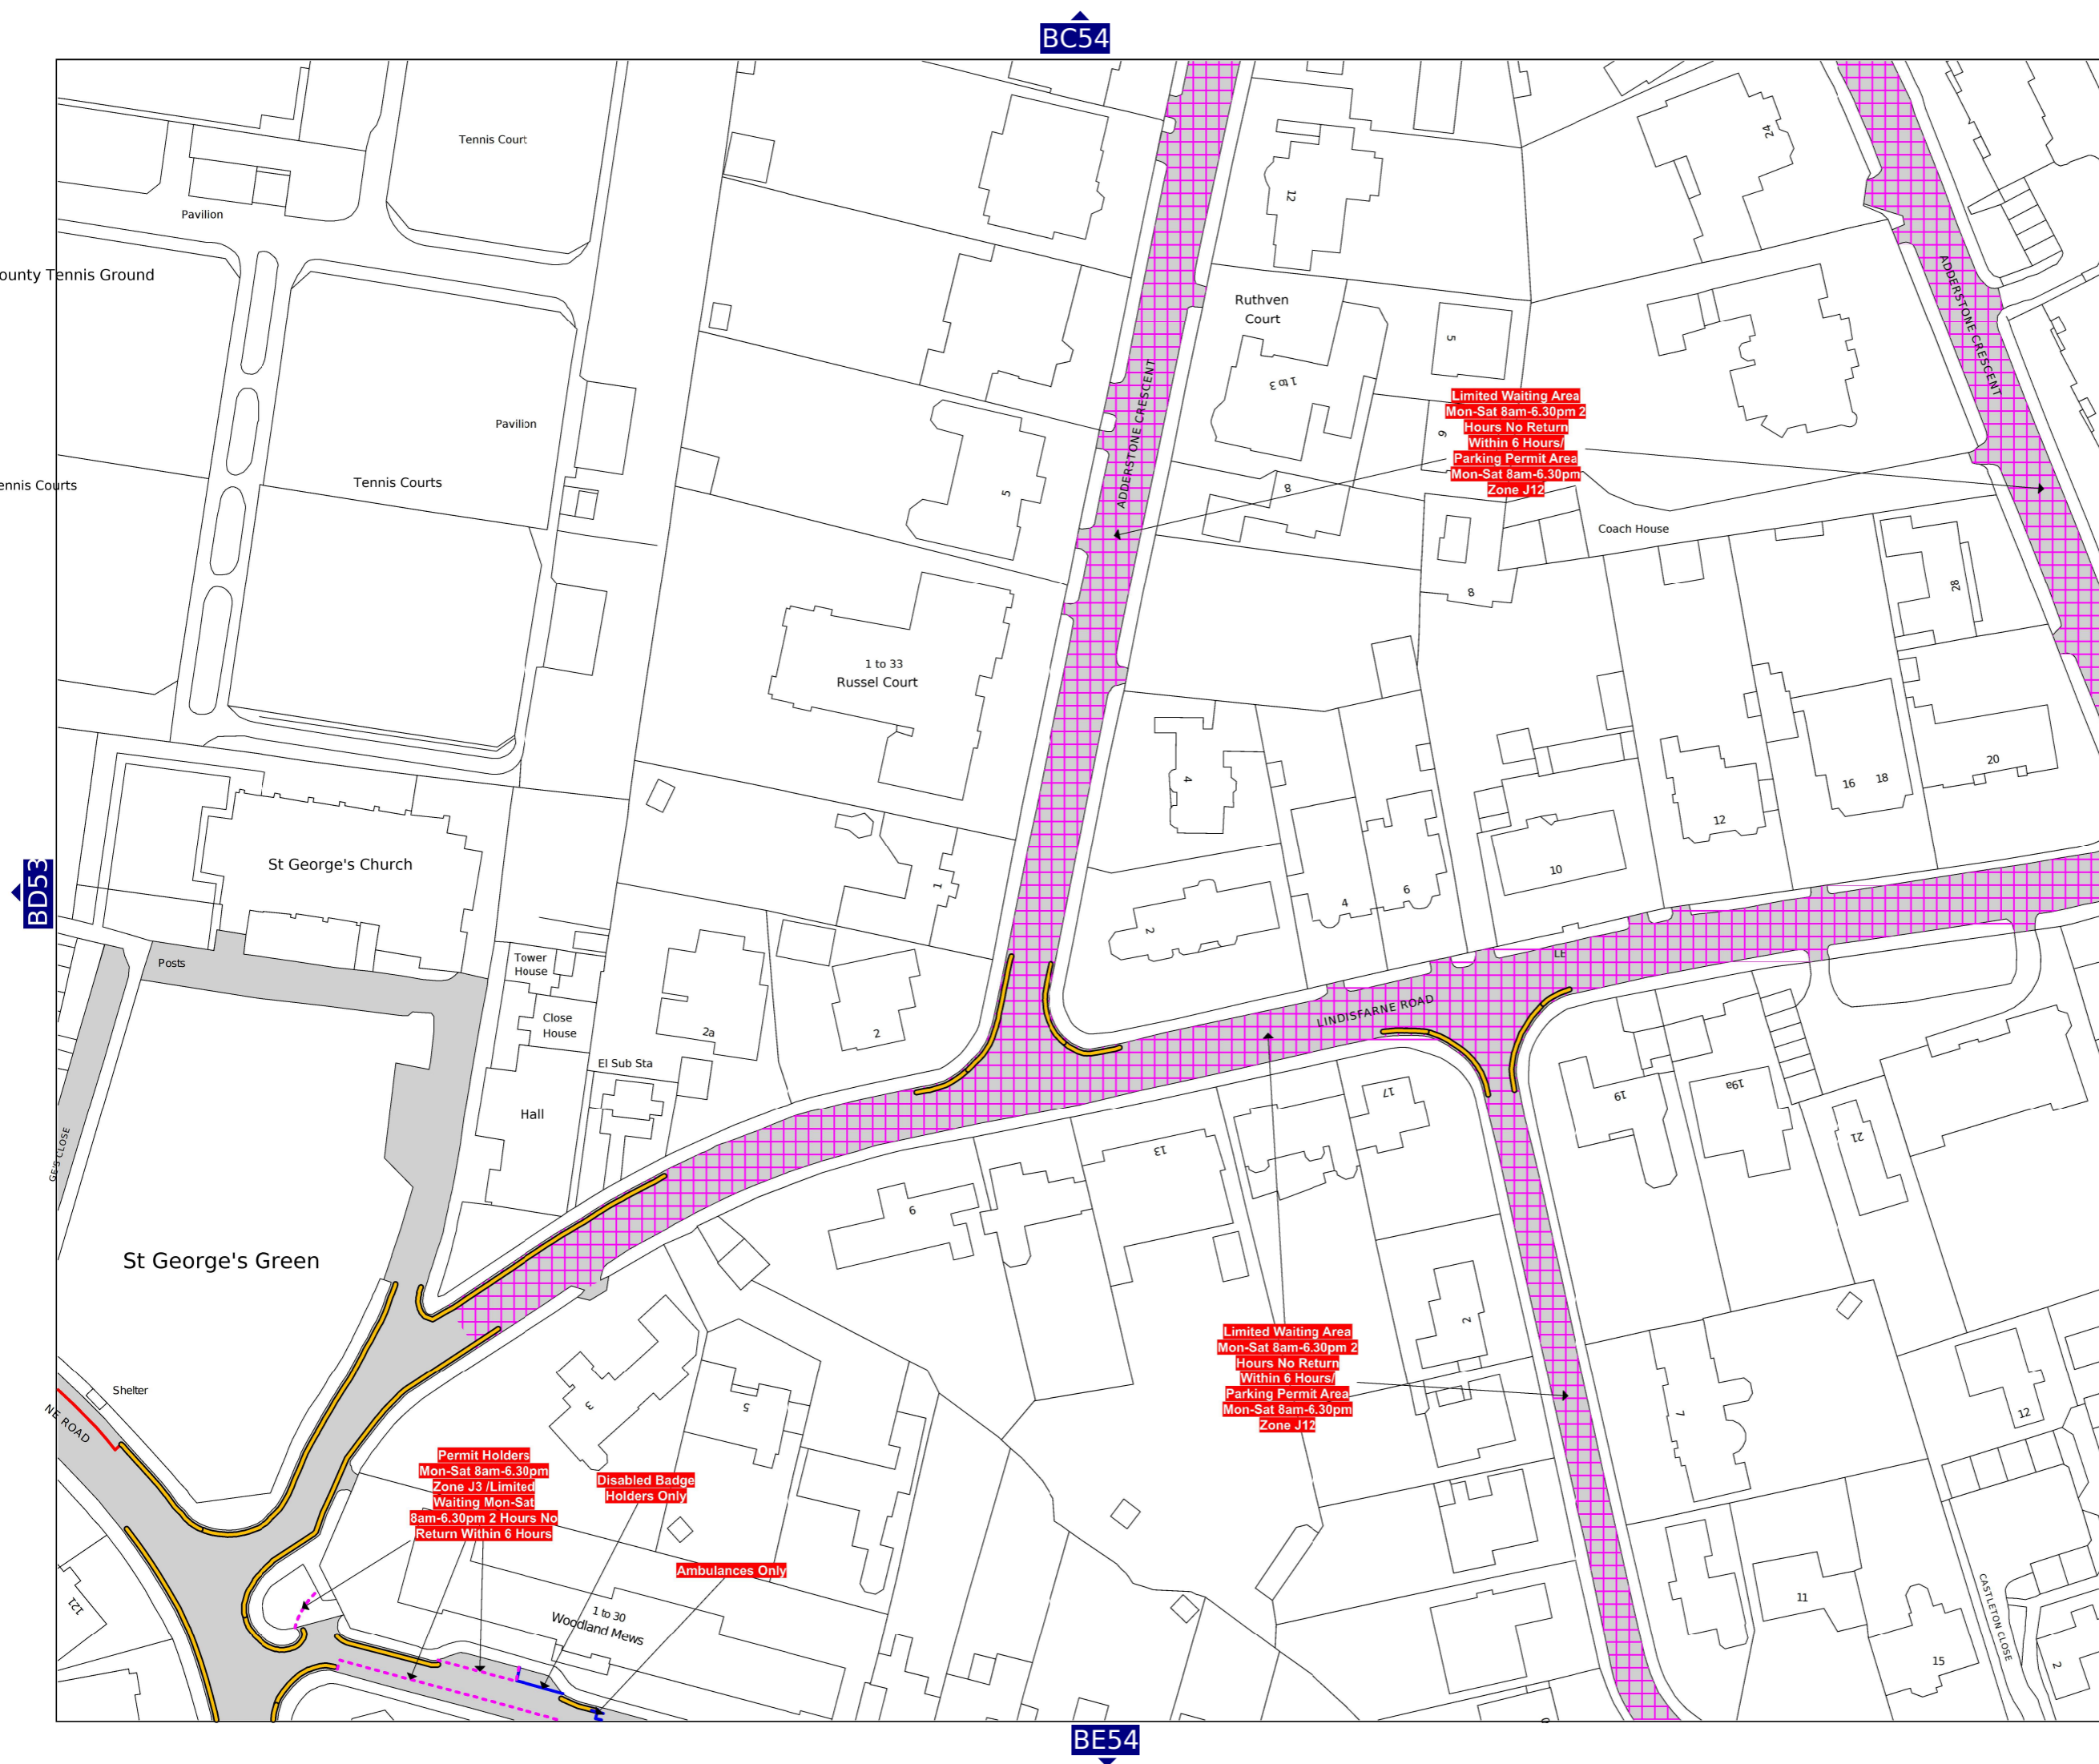

This map is reproduced from Ordnance Survey material with the permission of Ordnance Survey on behalf of the Controller of Her Majesty's Stationery Office © Crown Copyright. Unauthorised reproduction infringes Crown copyright and may lead to prosecution or civil proceedings.
 Newcastle City Council
 Licence No: 100019569 2026



Order Title:
 THE CITY OF NEWCASTLE UPON TYNE (WAITING RESTRICTIONS AND ON STREET PARKING PLACES) ORDER 2026



DRAWING TITLE	
Tile Ref: BD54	
SCALE	1 : 1000
DATE	26/02/2026
REVISION NO.	0
STATUS	CONFIRMED