


This map is reproduced from Ordnance Survey material with the permission of Ordnance Survey on behalf of the Controller of Her Majesty's Stationery Office © Crown Copyright. Unauthorised reproduction infringes Crown copyright and may lead to prosecution or civil proceedings.
 Newcastle City Council
 Licence No: 100019569 2026



Order Title:
 Broadway East - Zebra Crossing



DRAWING TITLE	
Tile Ref: AU50	
SCALE	1 : 1000
DATE	01/06/2026
REVISION NO.	1
STATUS	PROPOSED

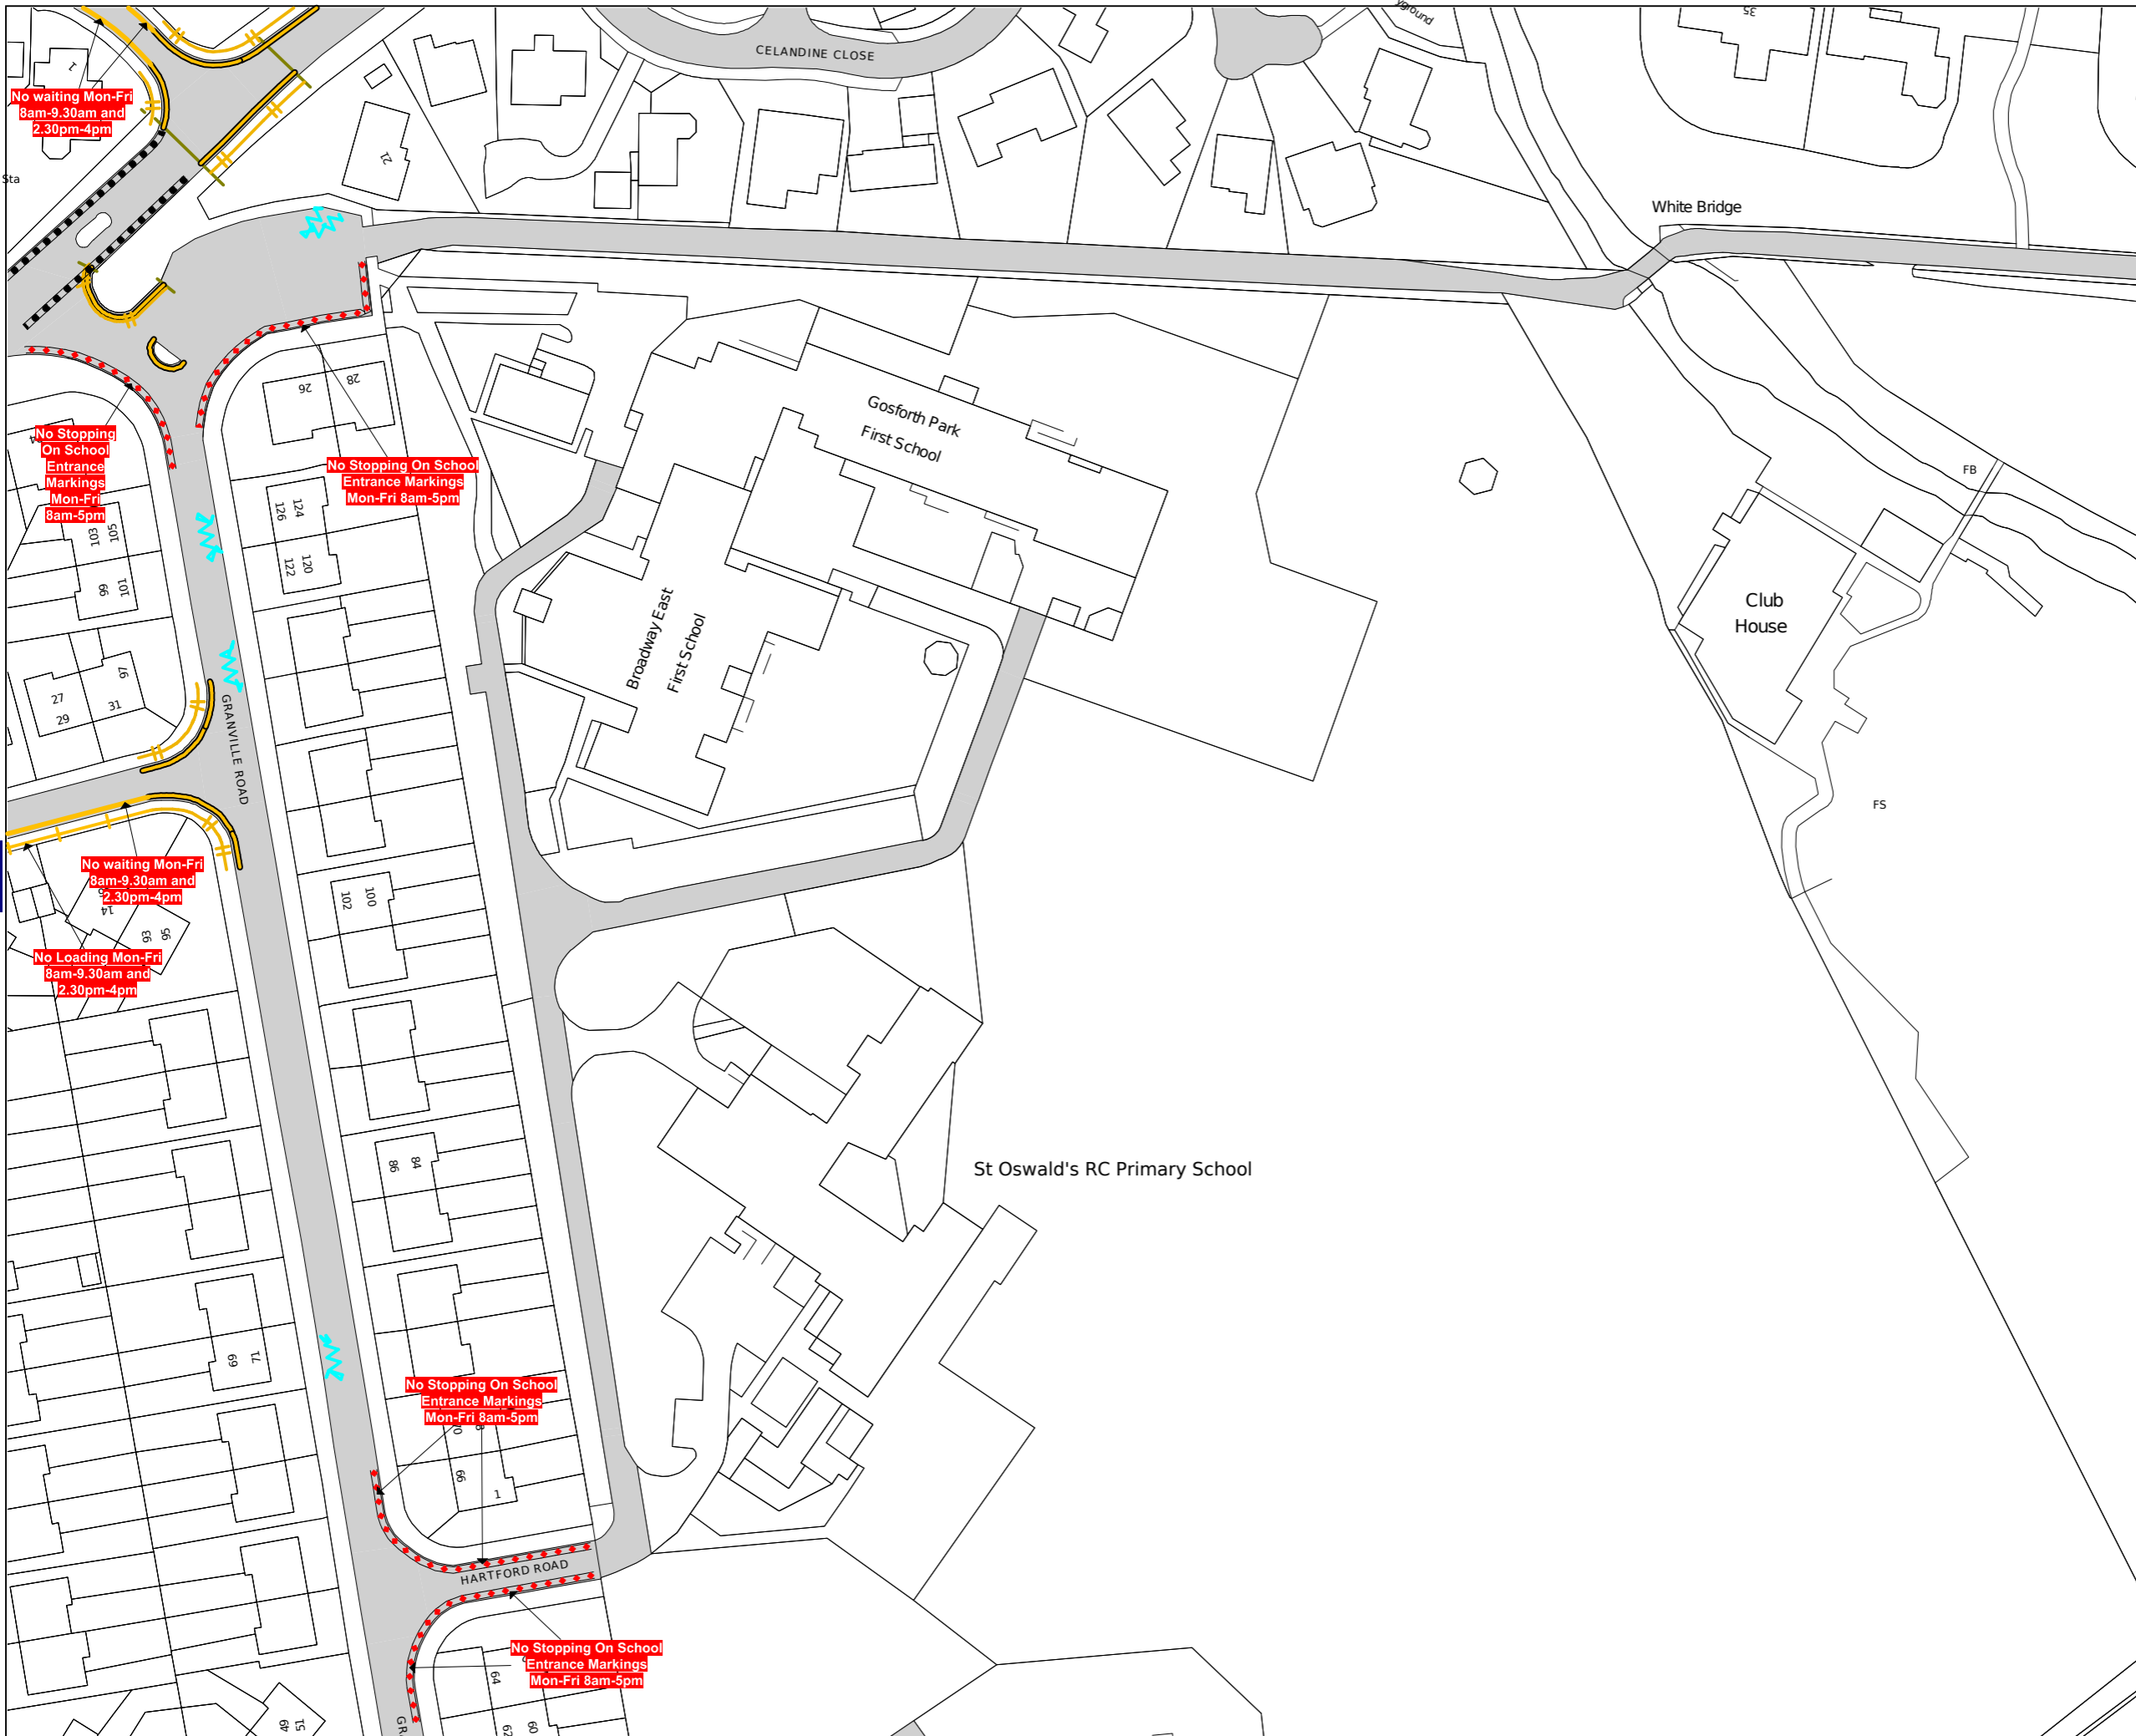

This map is reproduced from Ordnance Survey material with the permission of Ordnance Survey on behalf of the Controller of Her Majesty's Stationery Office © Crown Copyright. Unauthorised reproduction infringes Crown copyright and may lead to prosecution or civil proceedings.
 Newcastle City Council
 Licence No: 100019569 2026




Order Title:
 Broadway East - Zebra Crossing



DRAWING TITLE
 Tile Ref: AU51

SCALE	1 : 1000
DATE	01/06/2026
REVISION NO.	1
STATUS	PROPOSED

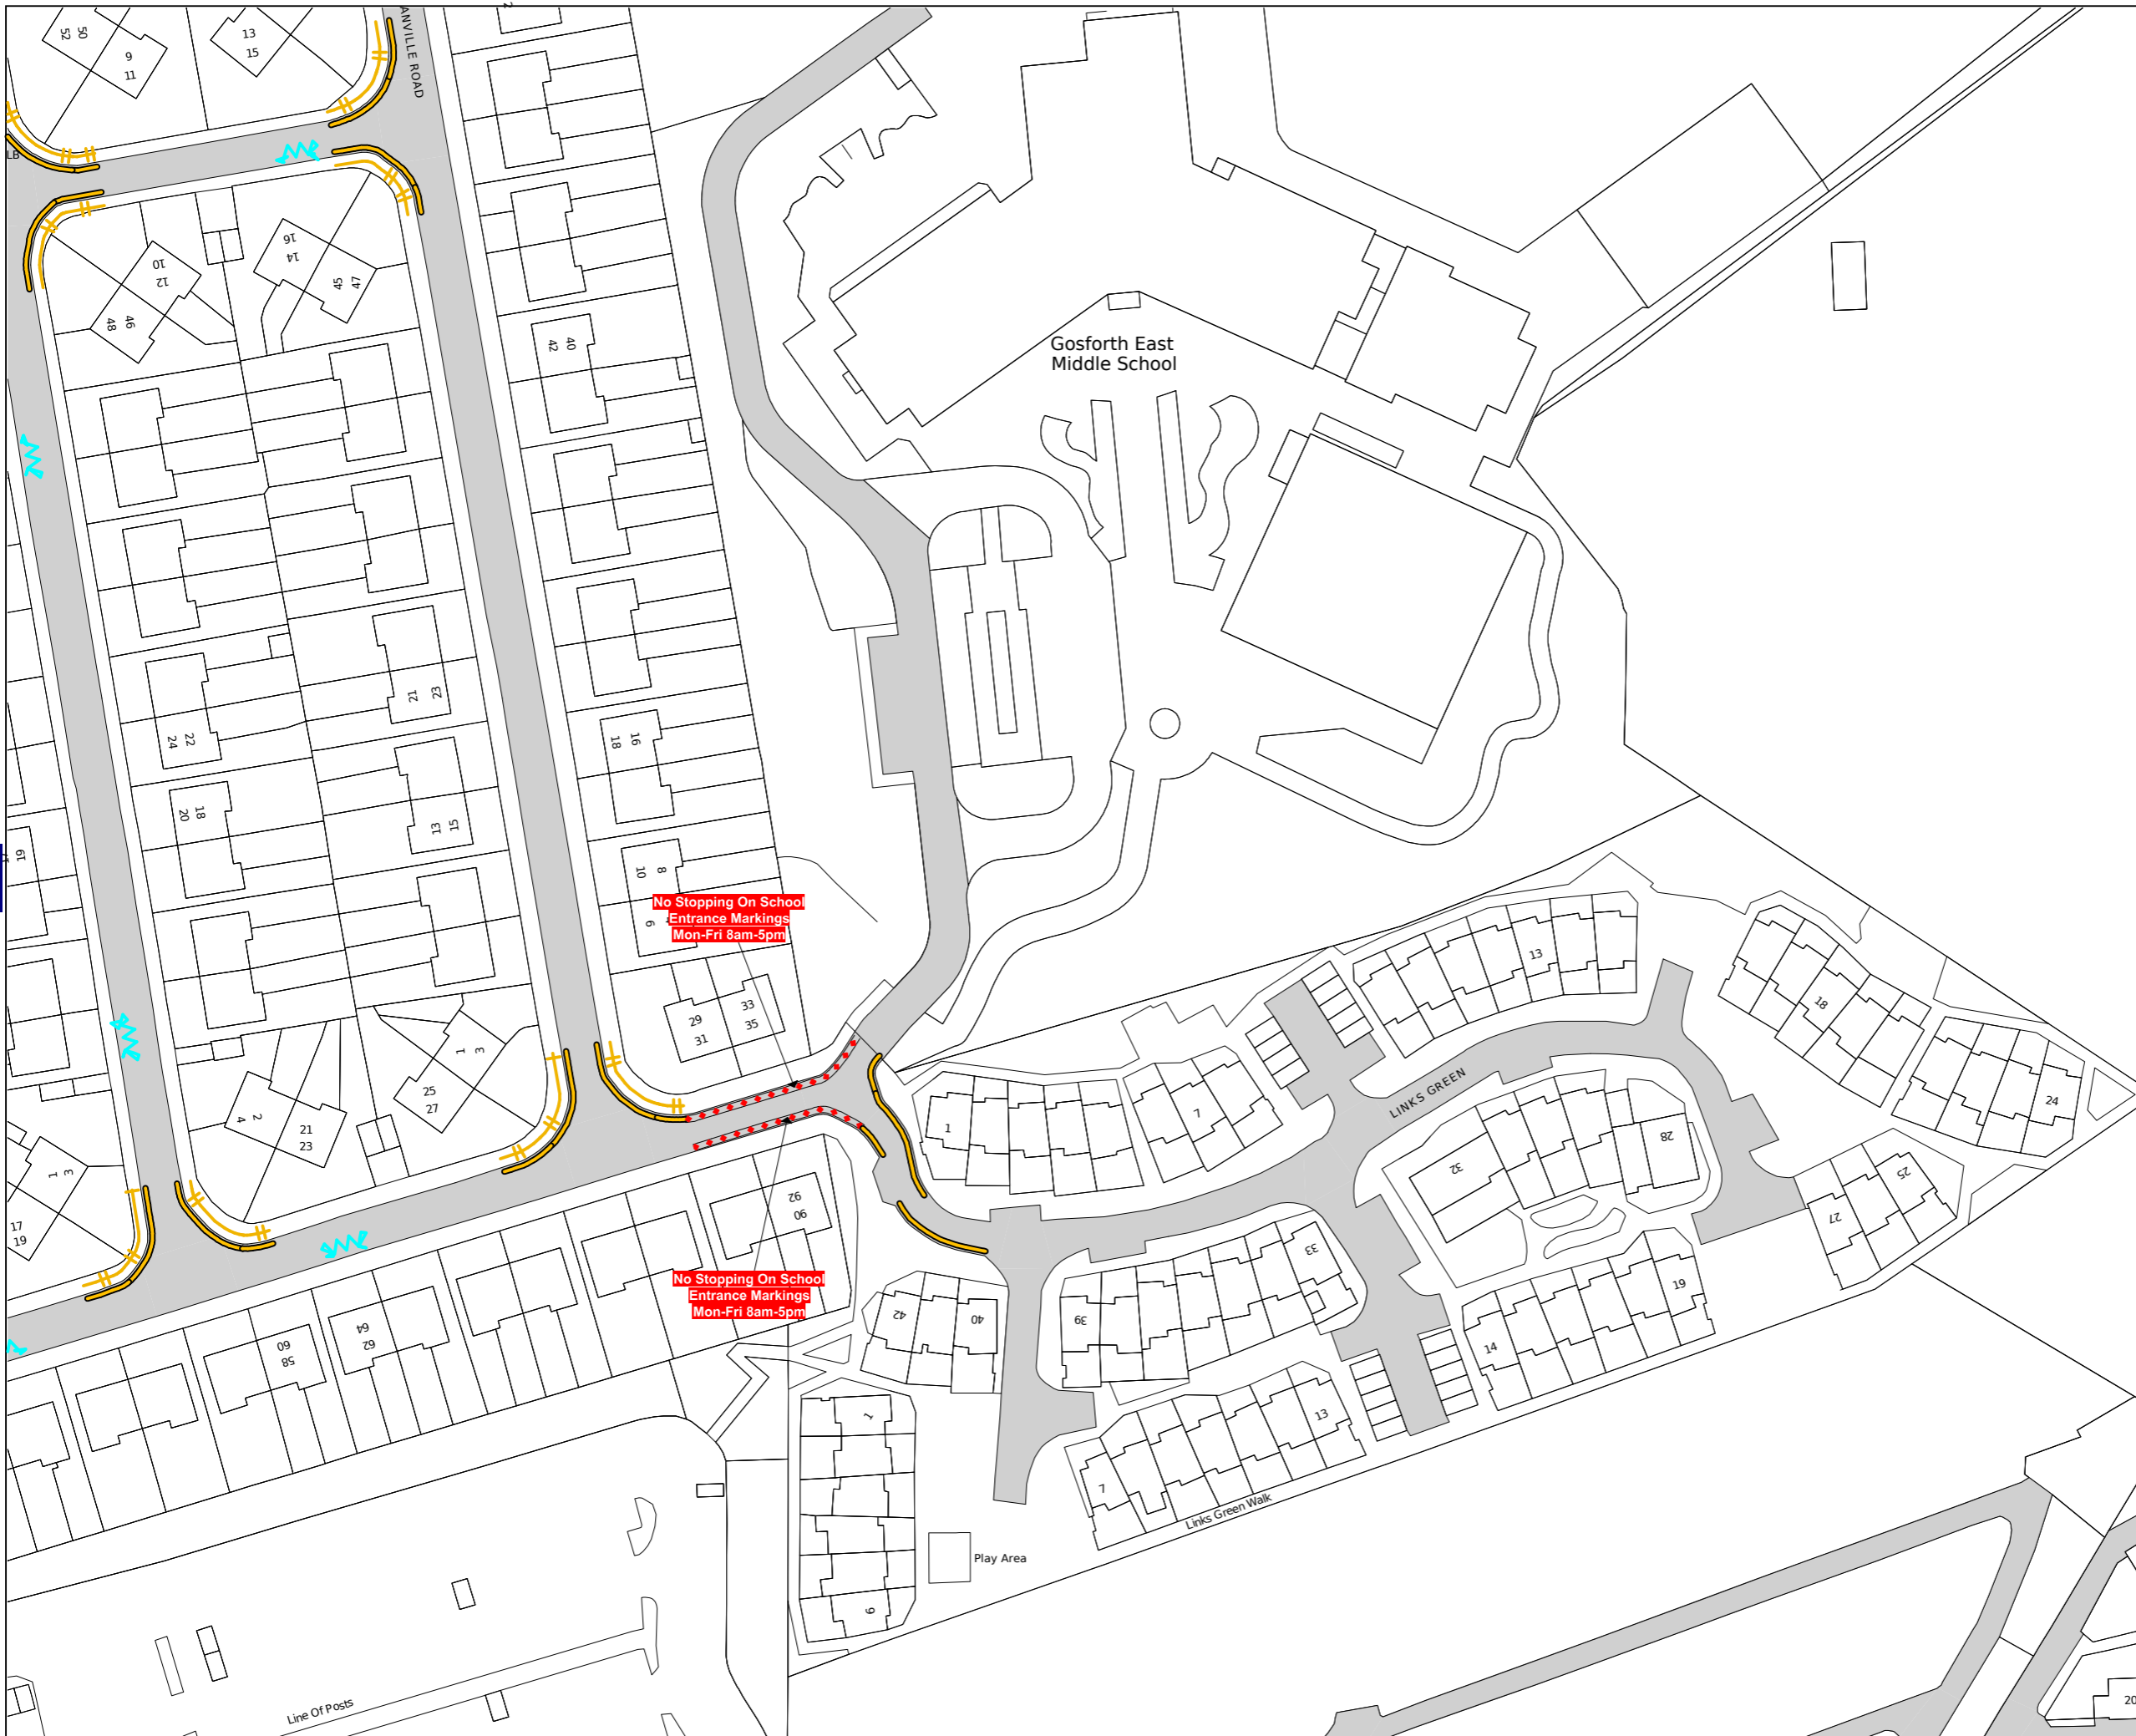

This map is reproduced from Ordnance Survey material with the permission of Ordnance Survey on behalf of the Controller of Her Majesty's Stationery Office © Crown Copyright. Unauthorised reproduction infringes Crown copyright and may lead to prosecution or civil proceedings.
 Newcastle City Council
 Licence No: 100019569 2026



Order Title:
 Broadway East - Zebra Crossing



DRAWING TITLE	
Tile Ref: AV51	
SCALE	1 : 1000
DATE	01/06/2026
REVISION NO.	1
STATUS	PROPOSED