


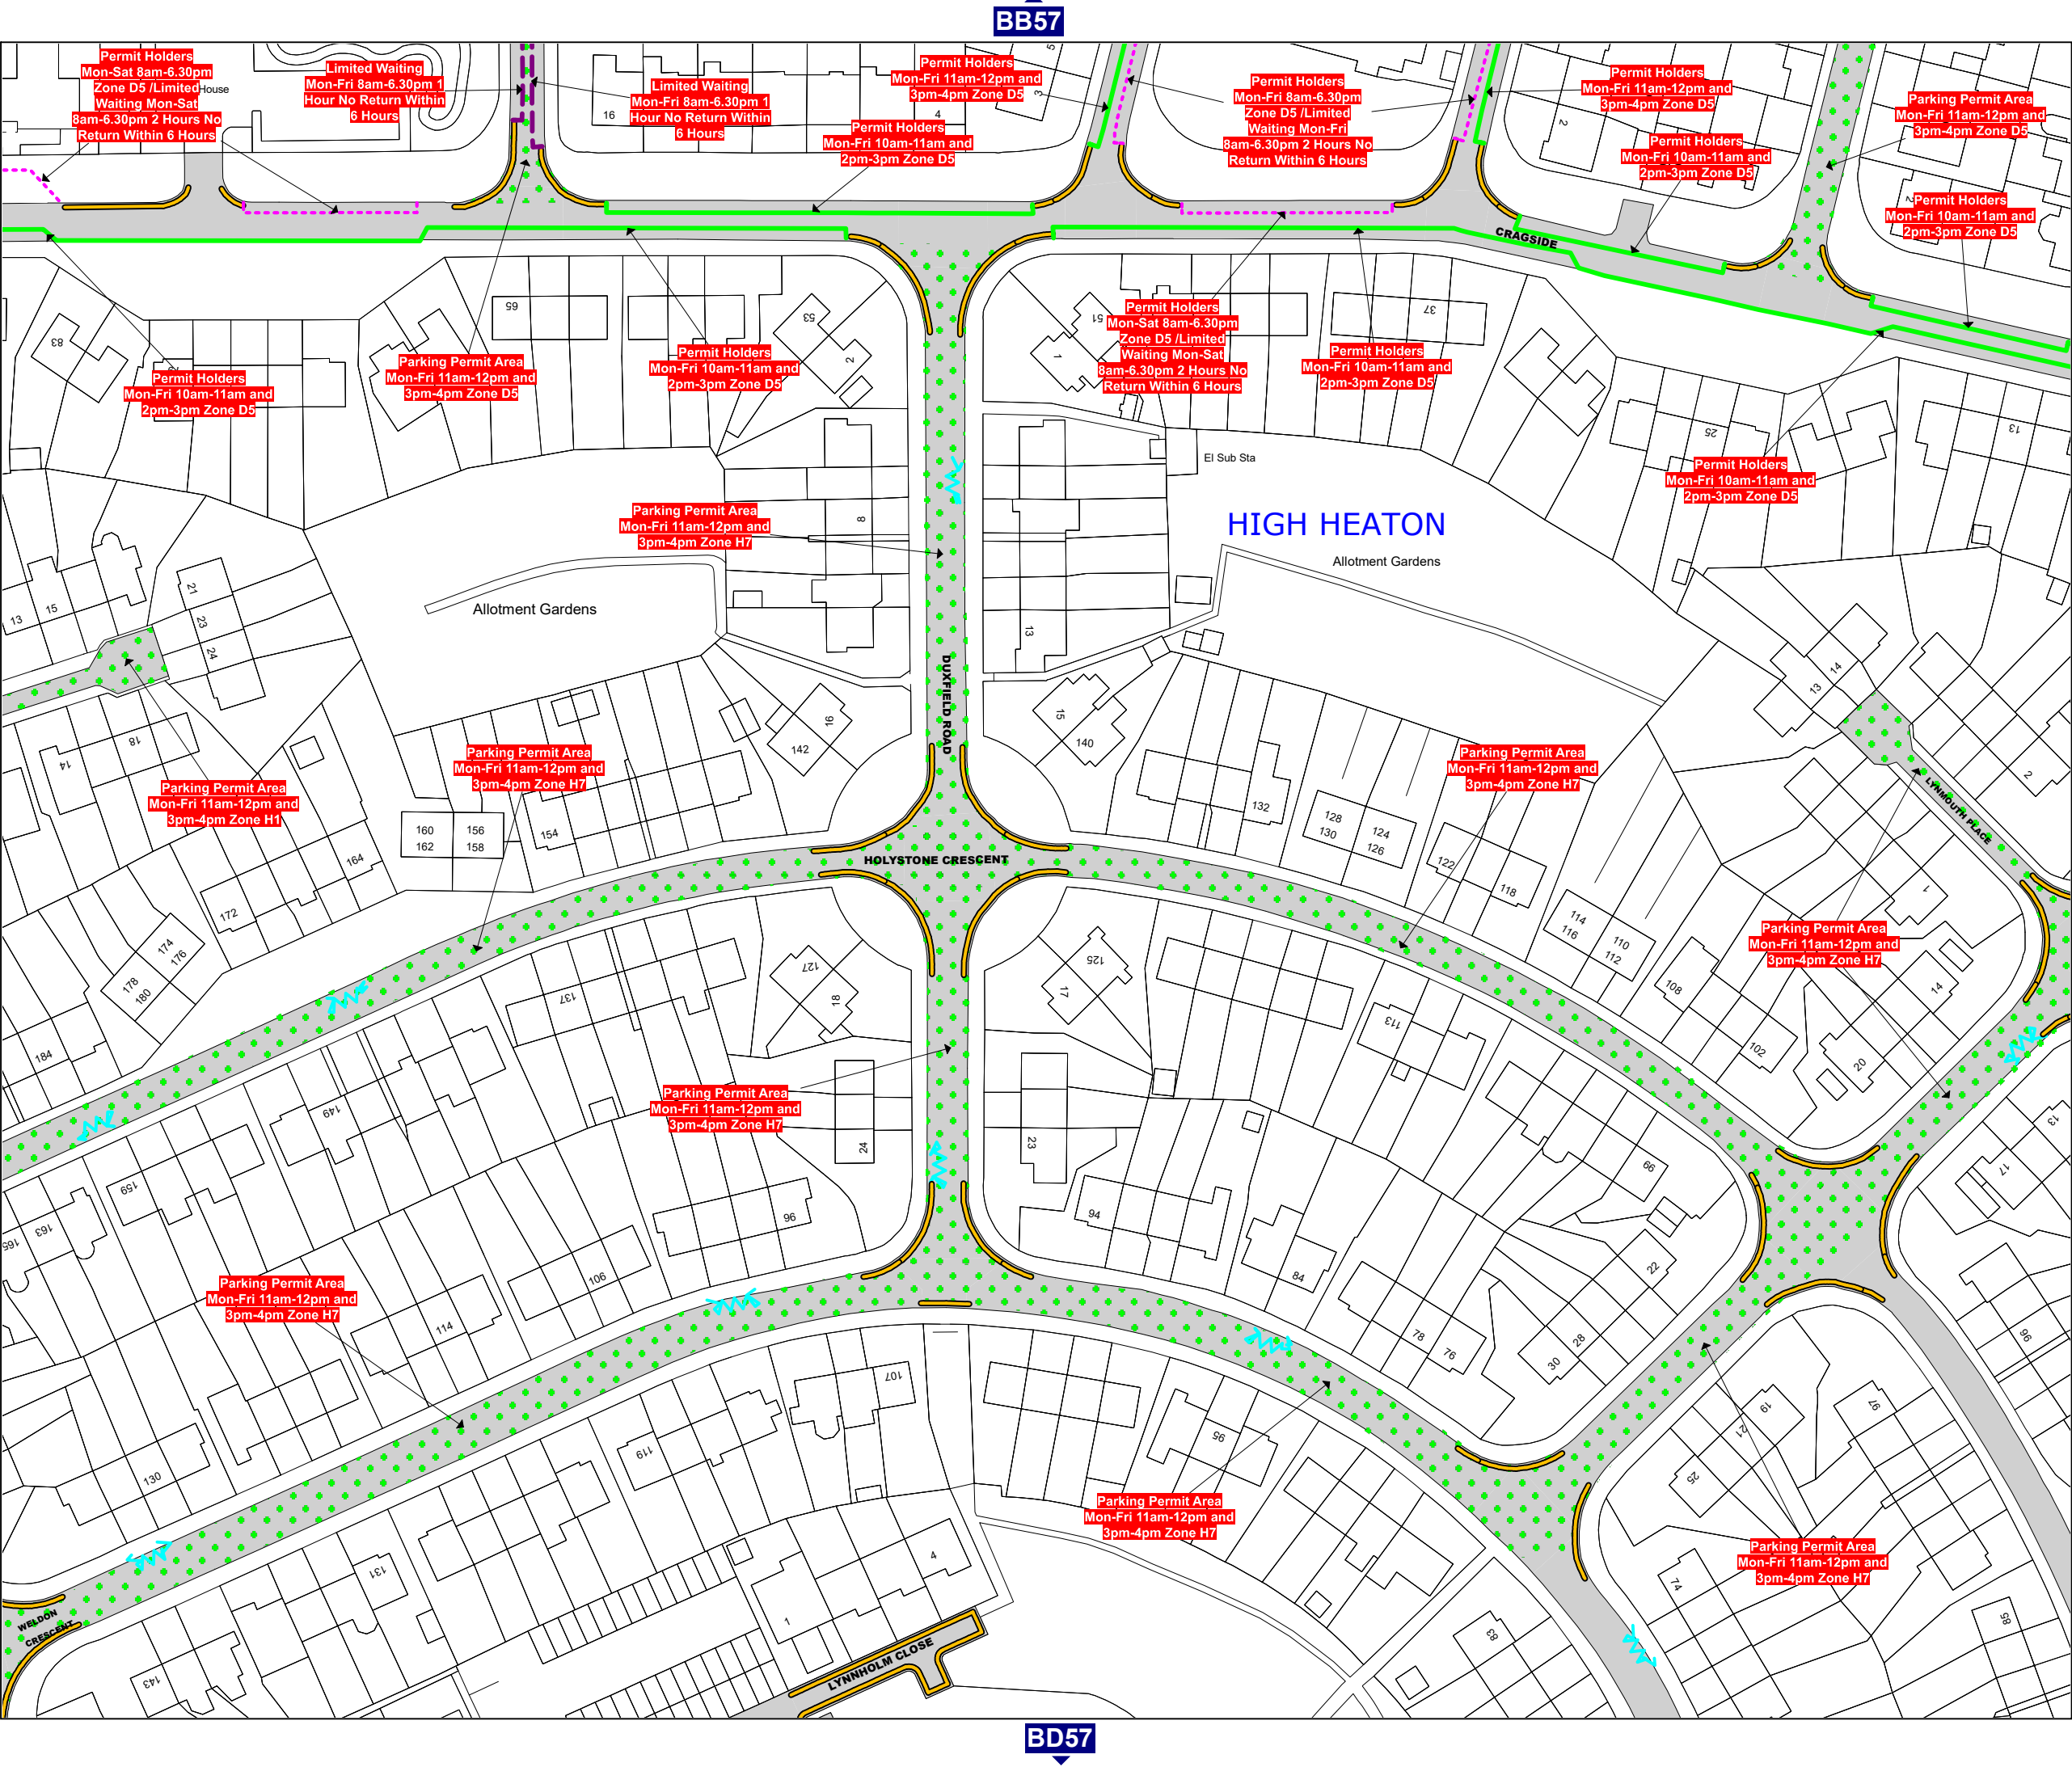


This map is reproduced from Ordnance Survey material with the permission of Ordnance Survey on behalf of the Controller of Her Majesty's Stationery Office © Crown Copyright. Unauthorised reproduction infringes Crown copyright and may lead to prosecution or civil proceedings.
Newcastle City Council
Licence No: 100019569 2026



Order Title:
THE CITY OF NEWCASTLE UPON TYNE (WAITING RESTRICTIONS AND ON STREET PARKING PLACES)
ORDER 2026



DRAWING TITLE	
Tile Ref: BC57	
SCALE	1 : 1000
DATE	26/02/2026
REVISION NO.	0
STATUS	CONFIRMED

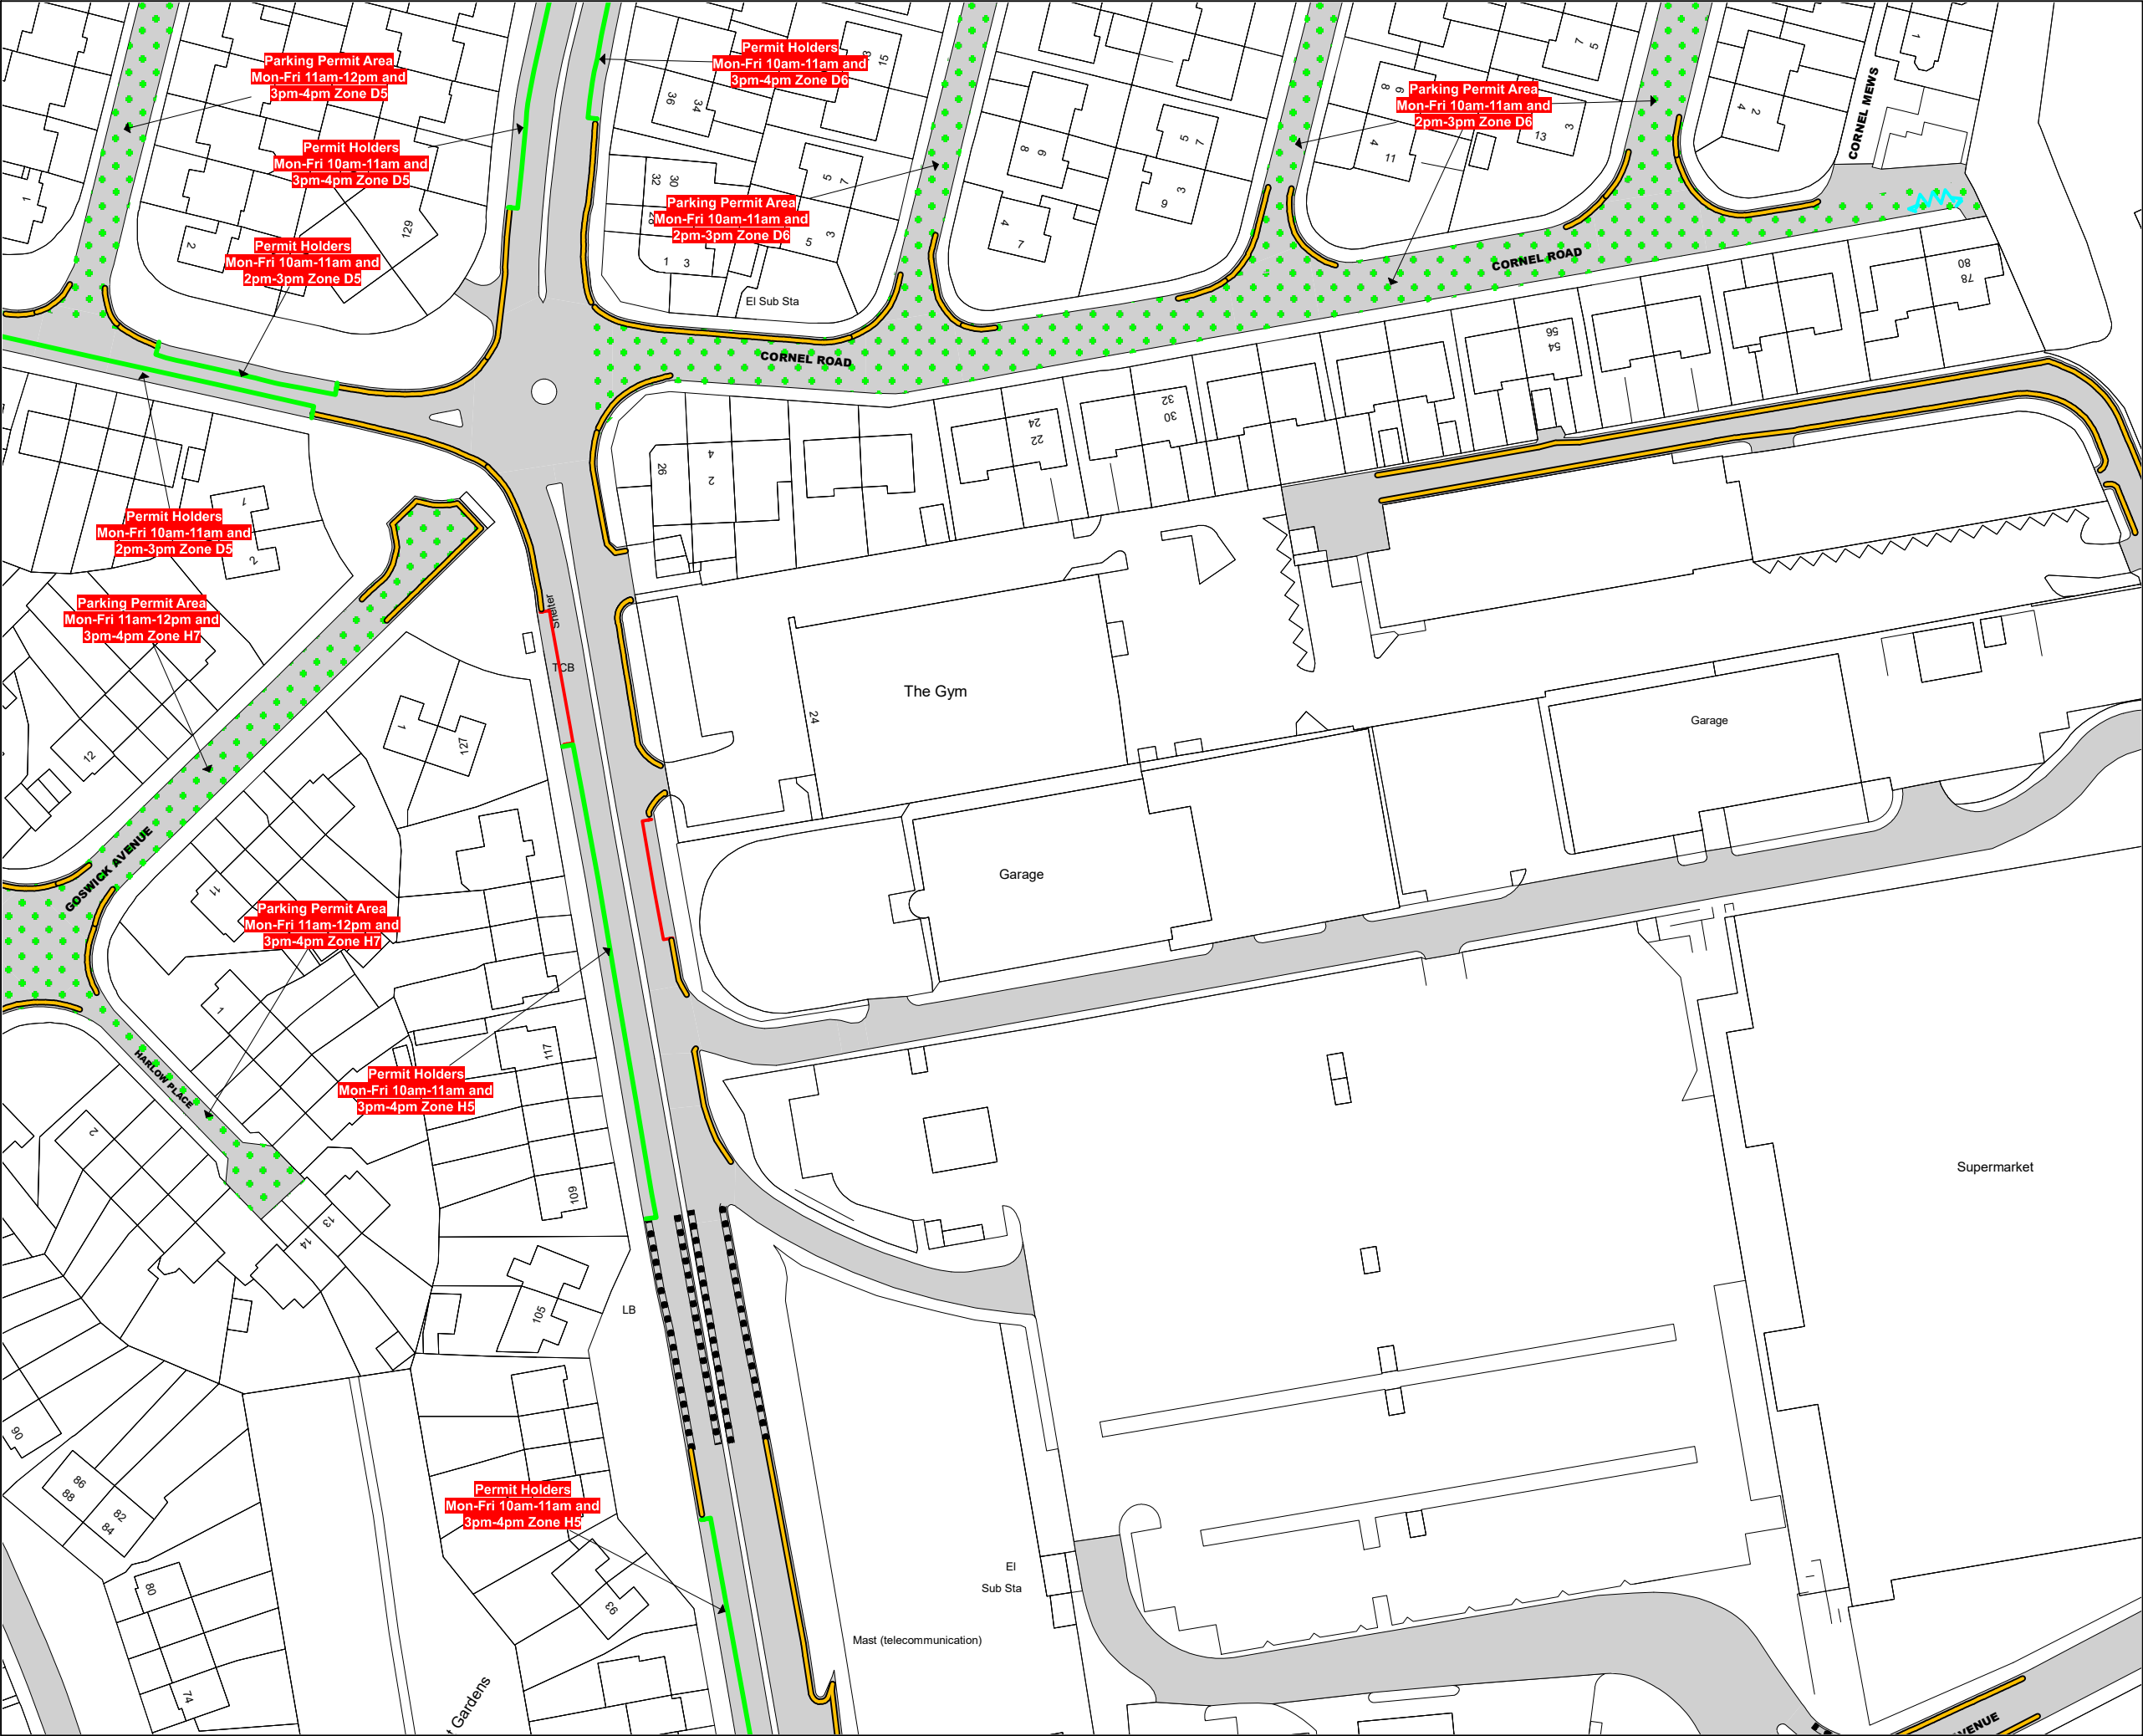


This map is reproduced from Ordnance Survey material with the permission of Ordnance Survey on behalf of the Controller of Her Majesty's Stationery Office © Crown Copyright. Unauthorised reproduction infringes Crown copyright and may lead to prosecution or civil proceedings.
Newcastle City Council
Licence No: 100019569 2026



Order Title:
THE CITY OF NEWCASTLE UPON TYNE (WAITING RESTRICTIONS AND ON STREET PARKING PLACES)
ORDER 2026



DRAWING TITLE	
Tile Ref: BC58	
SCALE	1 : 1000
DATE	26/02/2026
REVISION NO.	0
STATUS	CONFIRMED

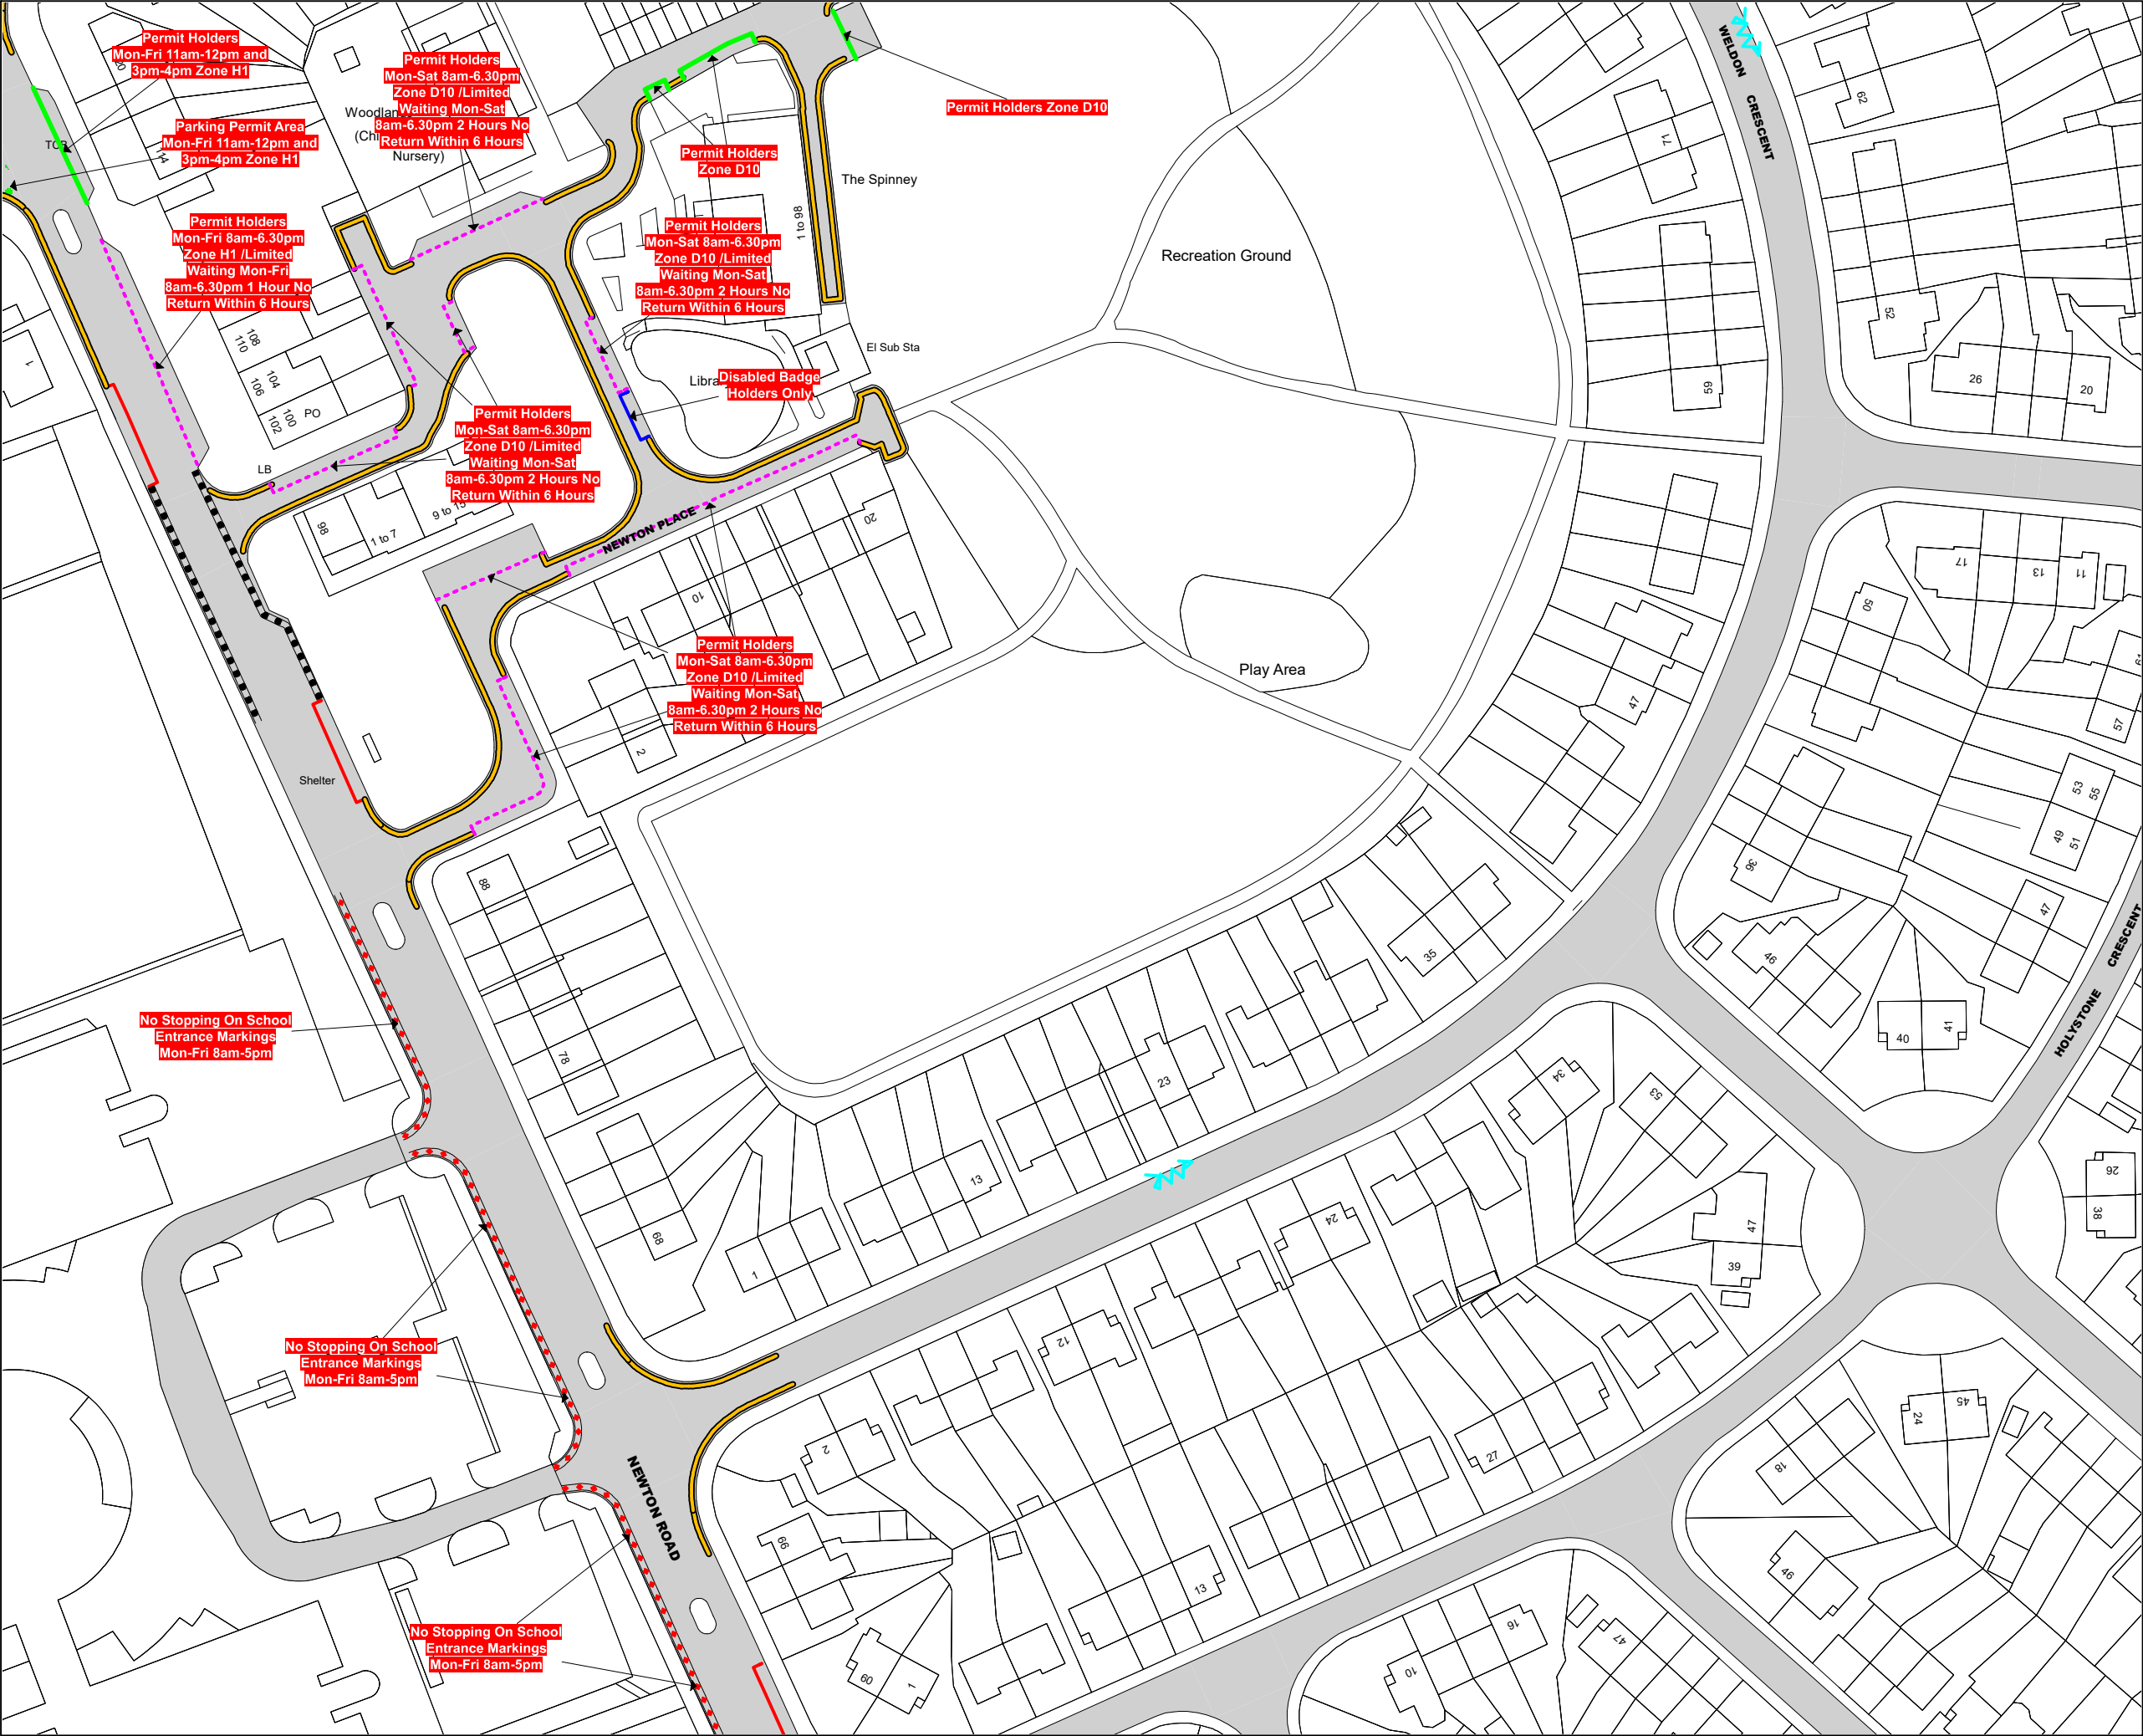


This map is reproduced from Ordnance Survey material with the permission of Ordnance Survey on behalf of the Controller of Her Majesty's Stationery Office © Crown Copyright. Unauthorised reproduction infringes Crown copyright and may lead to prosecution or civil proceedings.
Newcastle City Council
Licence No: 100019569 2026



Order Title:
THE CITY OF NEWCASTLE UPON TYNE (WAITING RESTRICTIONS AND ON STREET PARKING PLACES)
ORDER 2026



DRAWING TITLE	
Tile Ref: BD57	
SCALE	1 : 1000
DATE	26/02/2026
REVISION NO.	0
STATUS	CONFIRMED

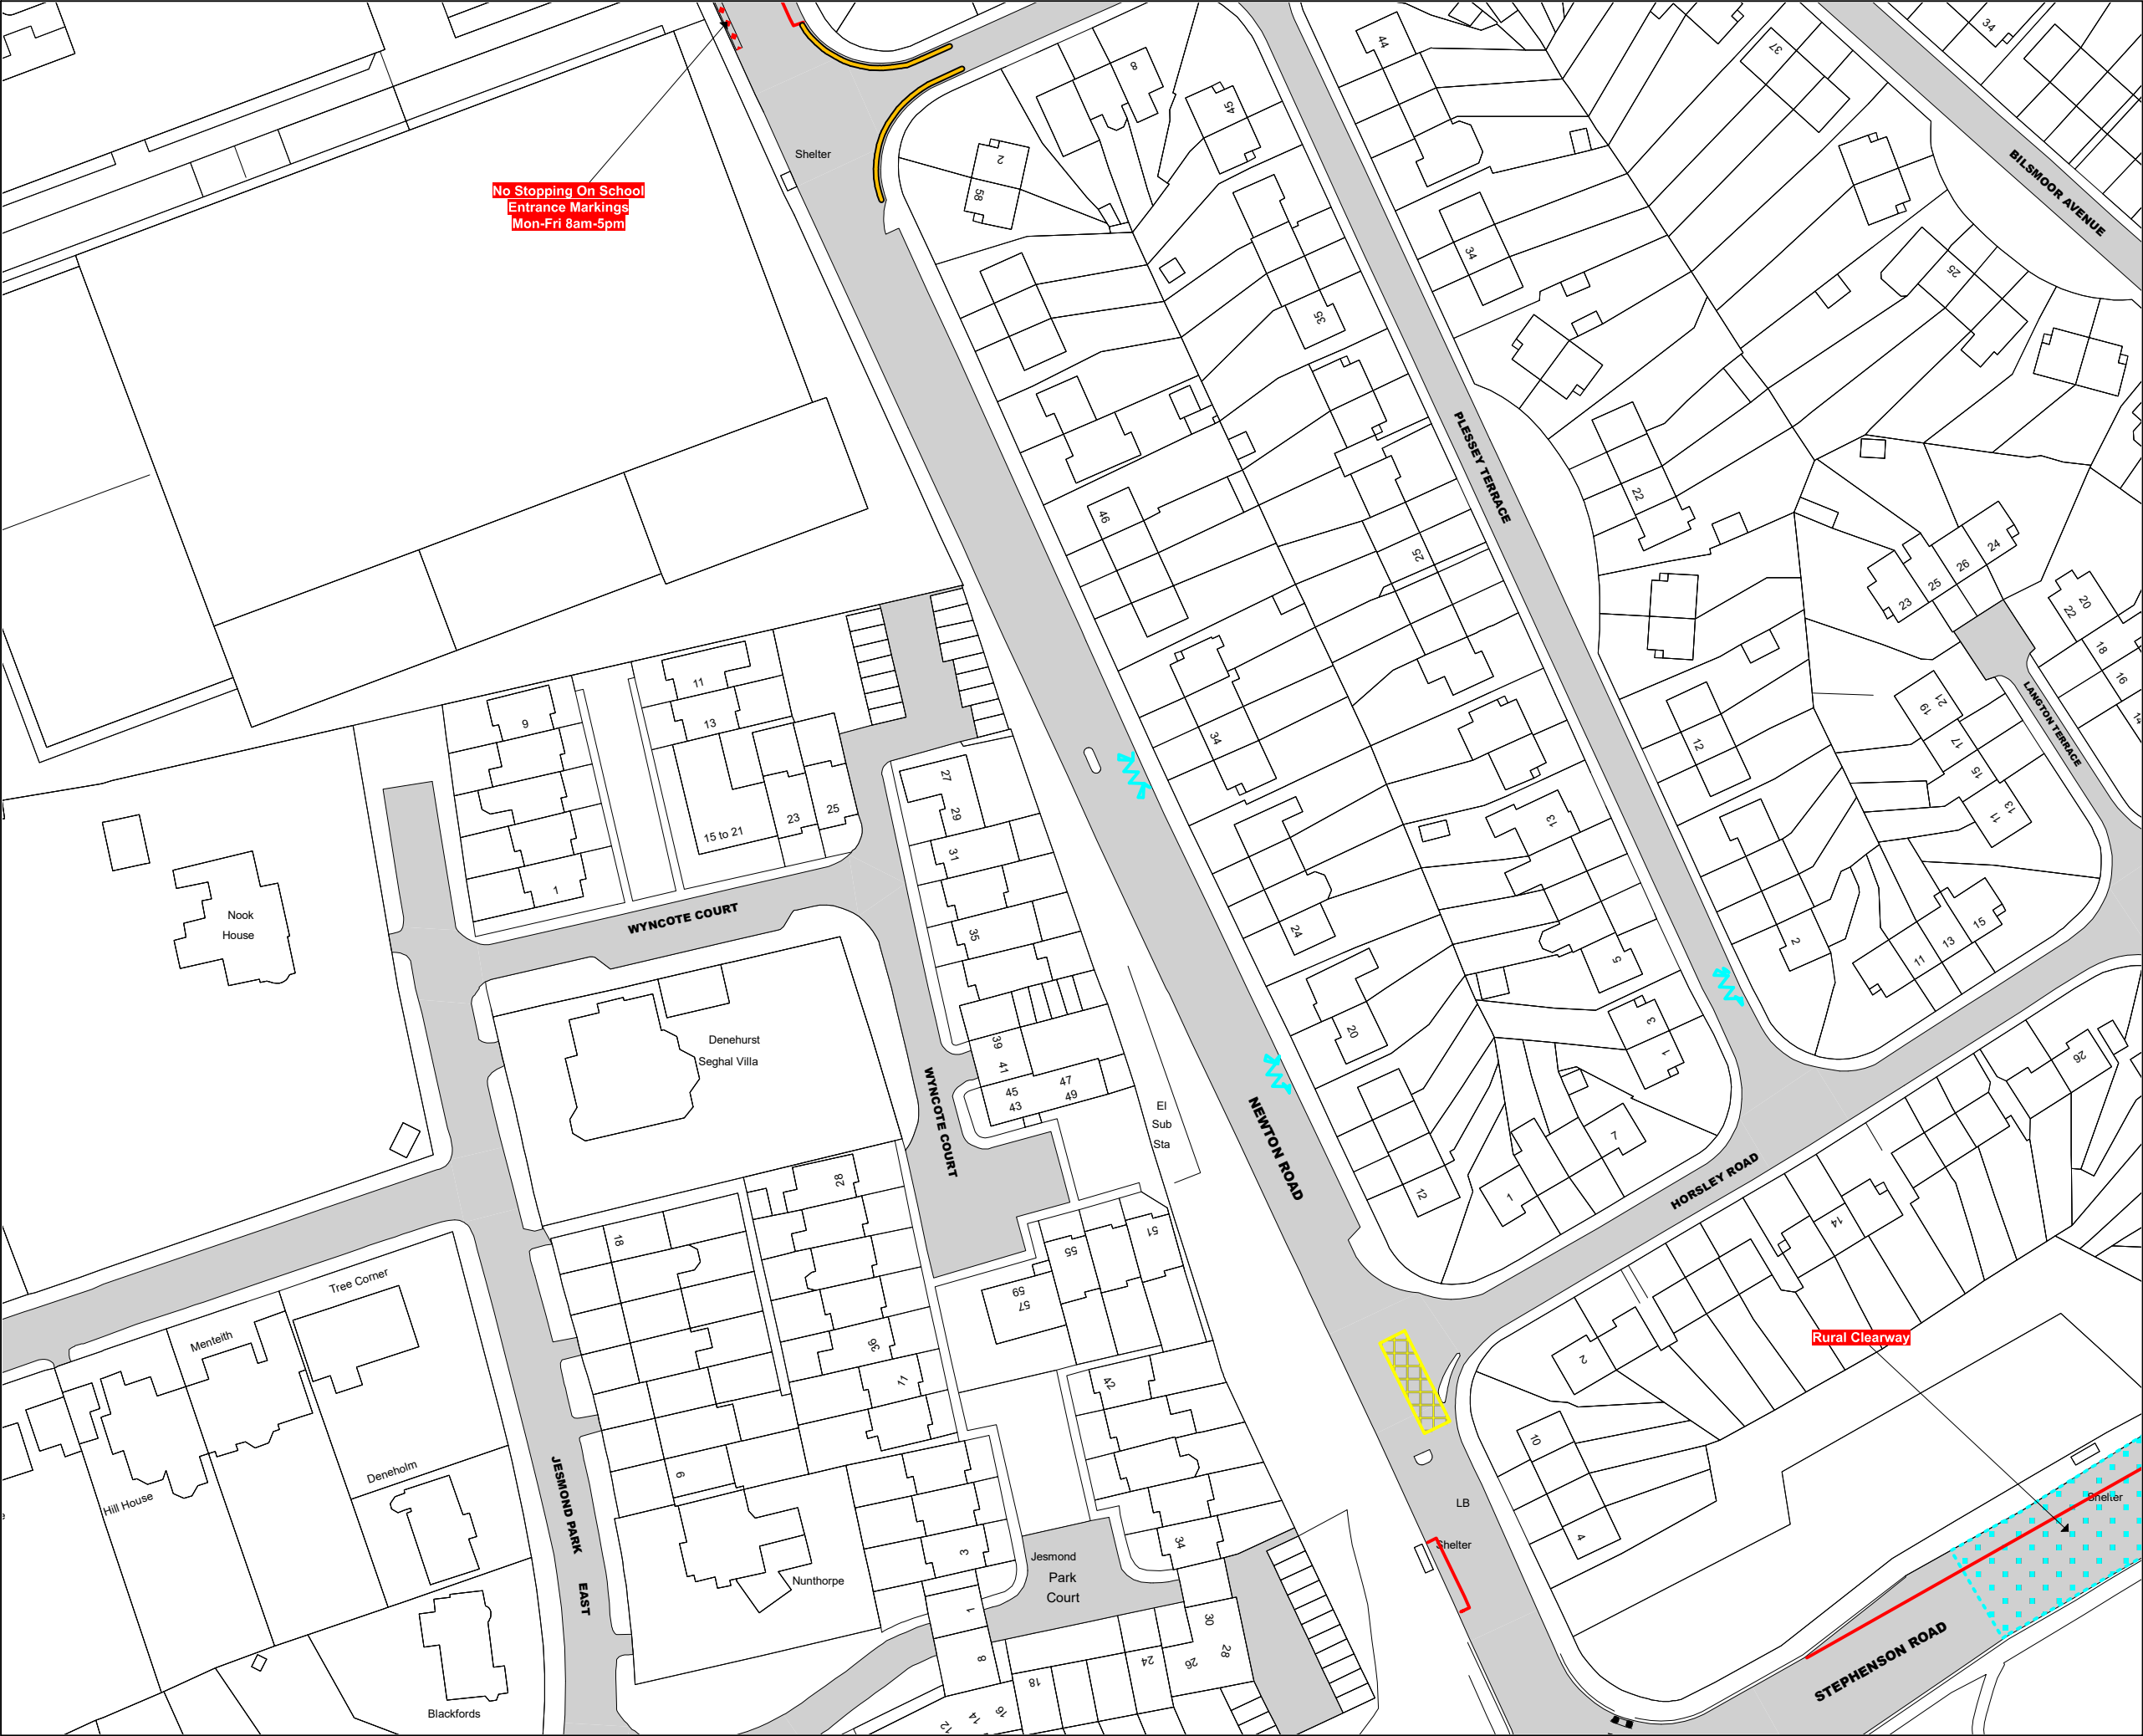


This map is reproduced from Ordnance Survey material with the permission of Ordnance Survey on behalf of the Controller of Her Majesty's Stationery Office © Crown Copyright. Unauthorised reproduction infringes Crown copyright and may lead to prosecution or civil proceedings.
Newcastle City Council
Licence No: 100019569 2026



Order Title:
THE CITY OF NEWCASTLE UPON TYNE (WAITING RESTRICTIONS AND ON STREET PARKING PLACES) ORDER 2026



DRAWING TITLE	
Tile Ref: BE57	
SCALE	1 : 1000
DATE	26/02/2026
REVISION NO.	0
STATUS	CONFIRMED

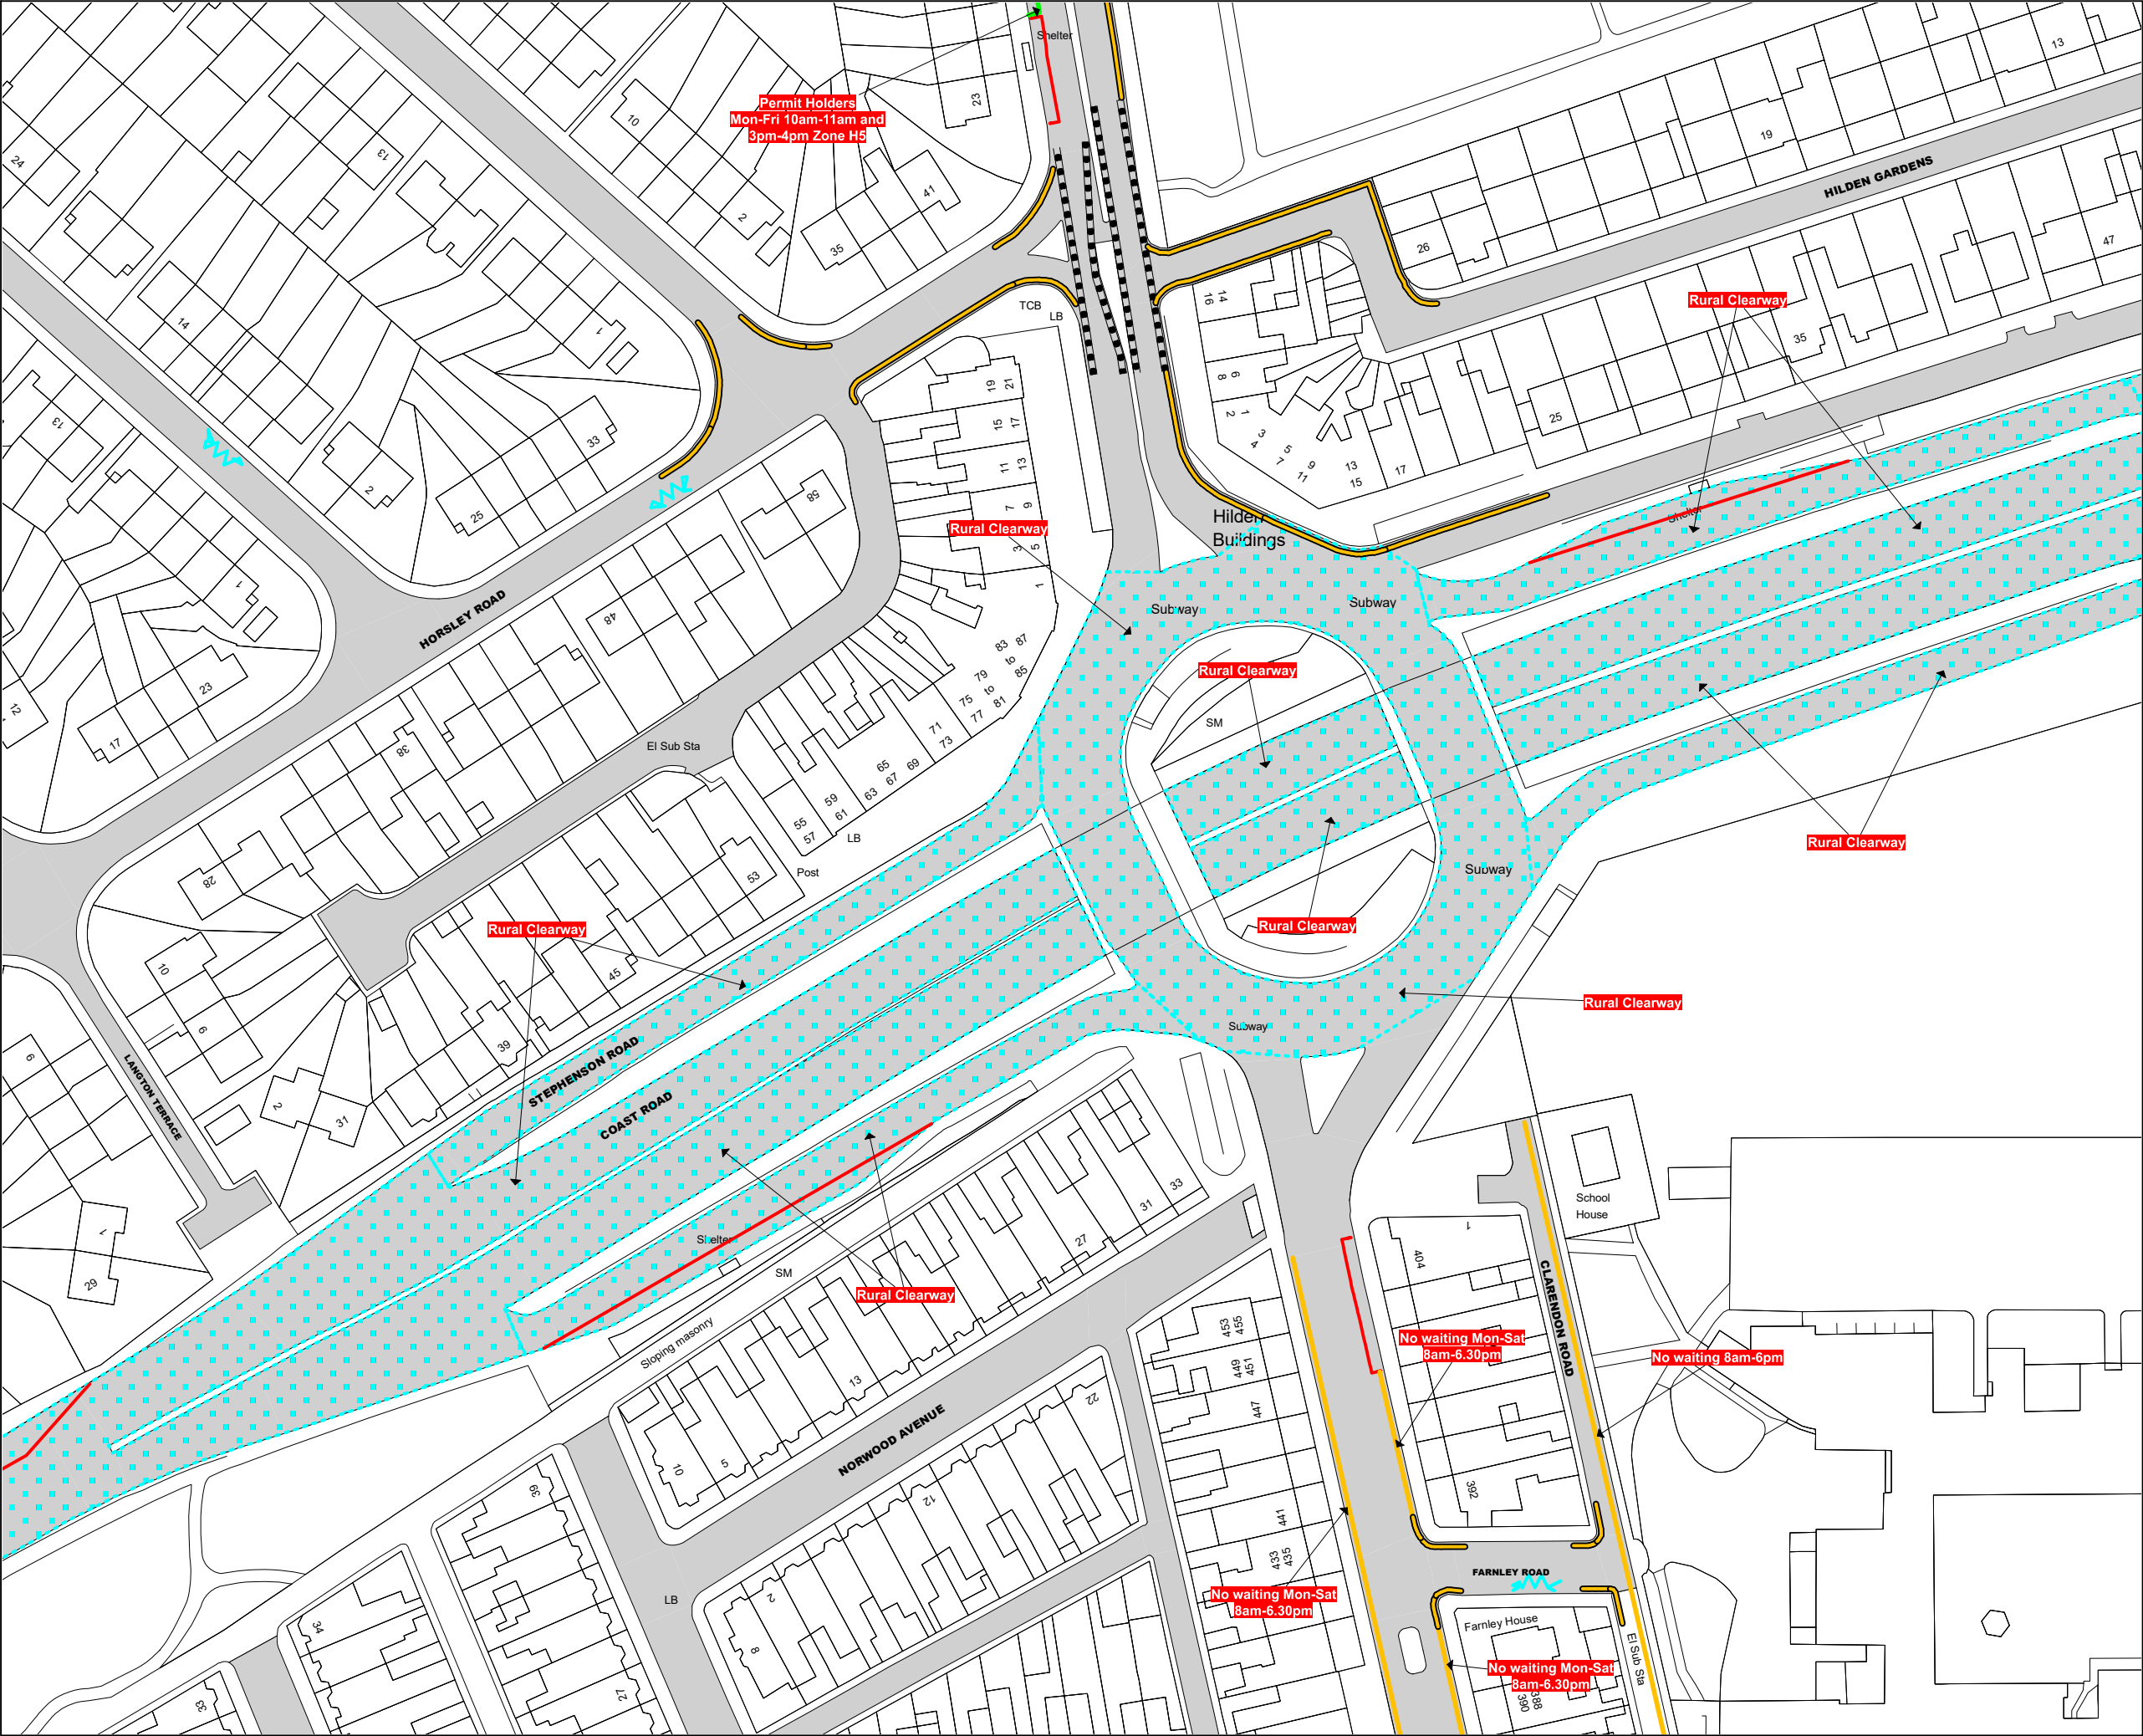

This map is reproduced from Ordnance Survey material with the permission of Ordnance Survey on behalf of the Controller of Her Majesty's Stationery Office © Crown Copyright. Unauthorised reproduction infringes Crown copyright and may lead to prosecution or civil proceedings.
Newcastle City Council
Licence No: 100019569 2026



Order Title:
THE CITY OF NEWCASTLE UPON TYNE (WAITING RESTRICTIONS AND ON STREET PARKING PLACES)
ORDER 2026



DRAWING TITLE	
Tile Ref: BE58	
SCALE	1 : 1000
DATE	26/02/2026
REVISION NO.	0
STATUS	CONFIRMED