


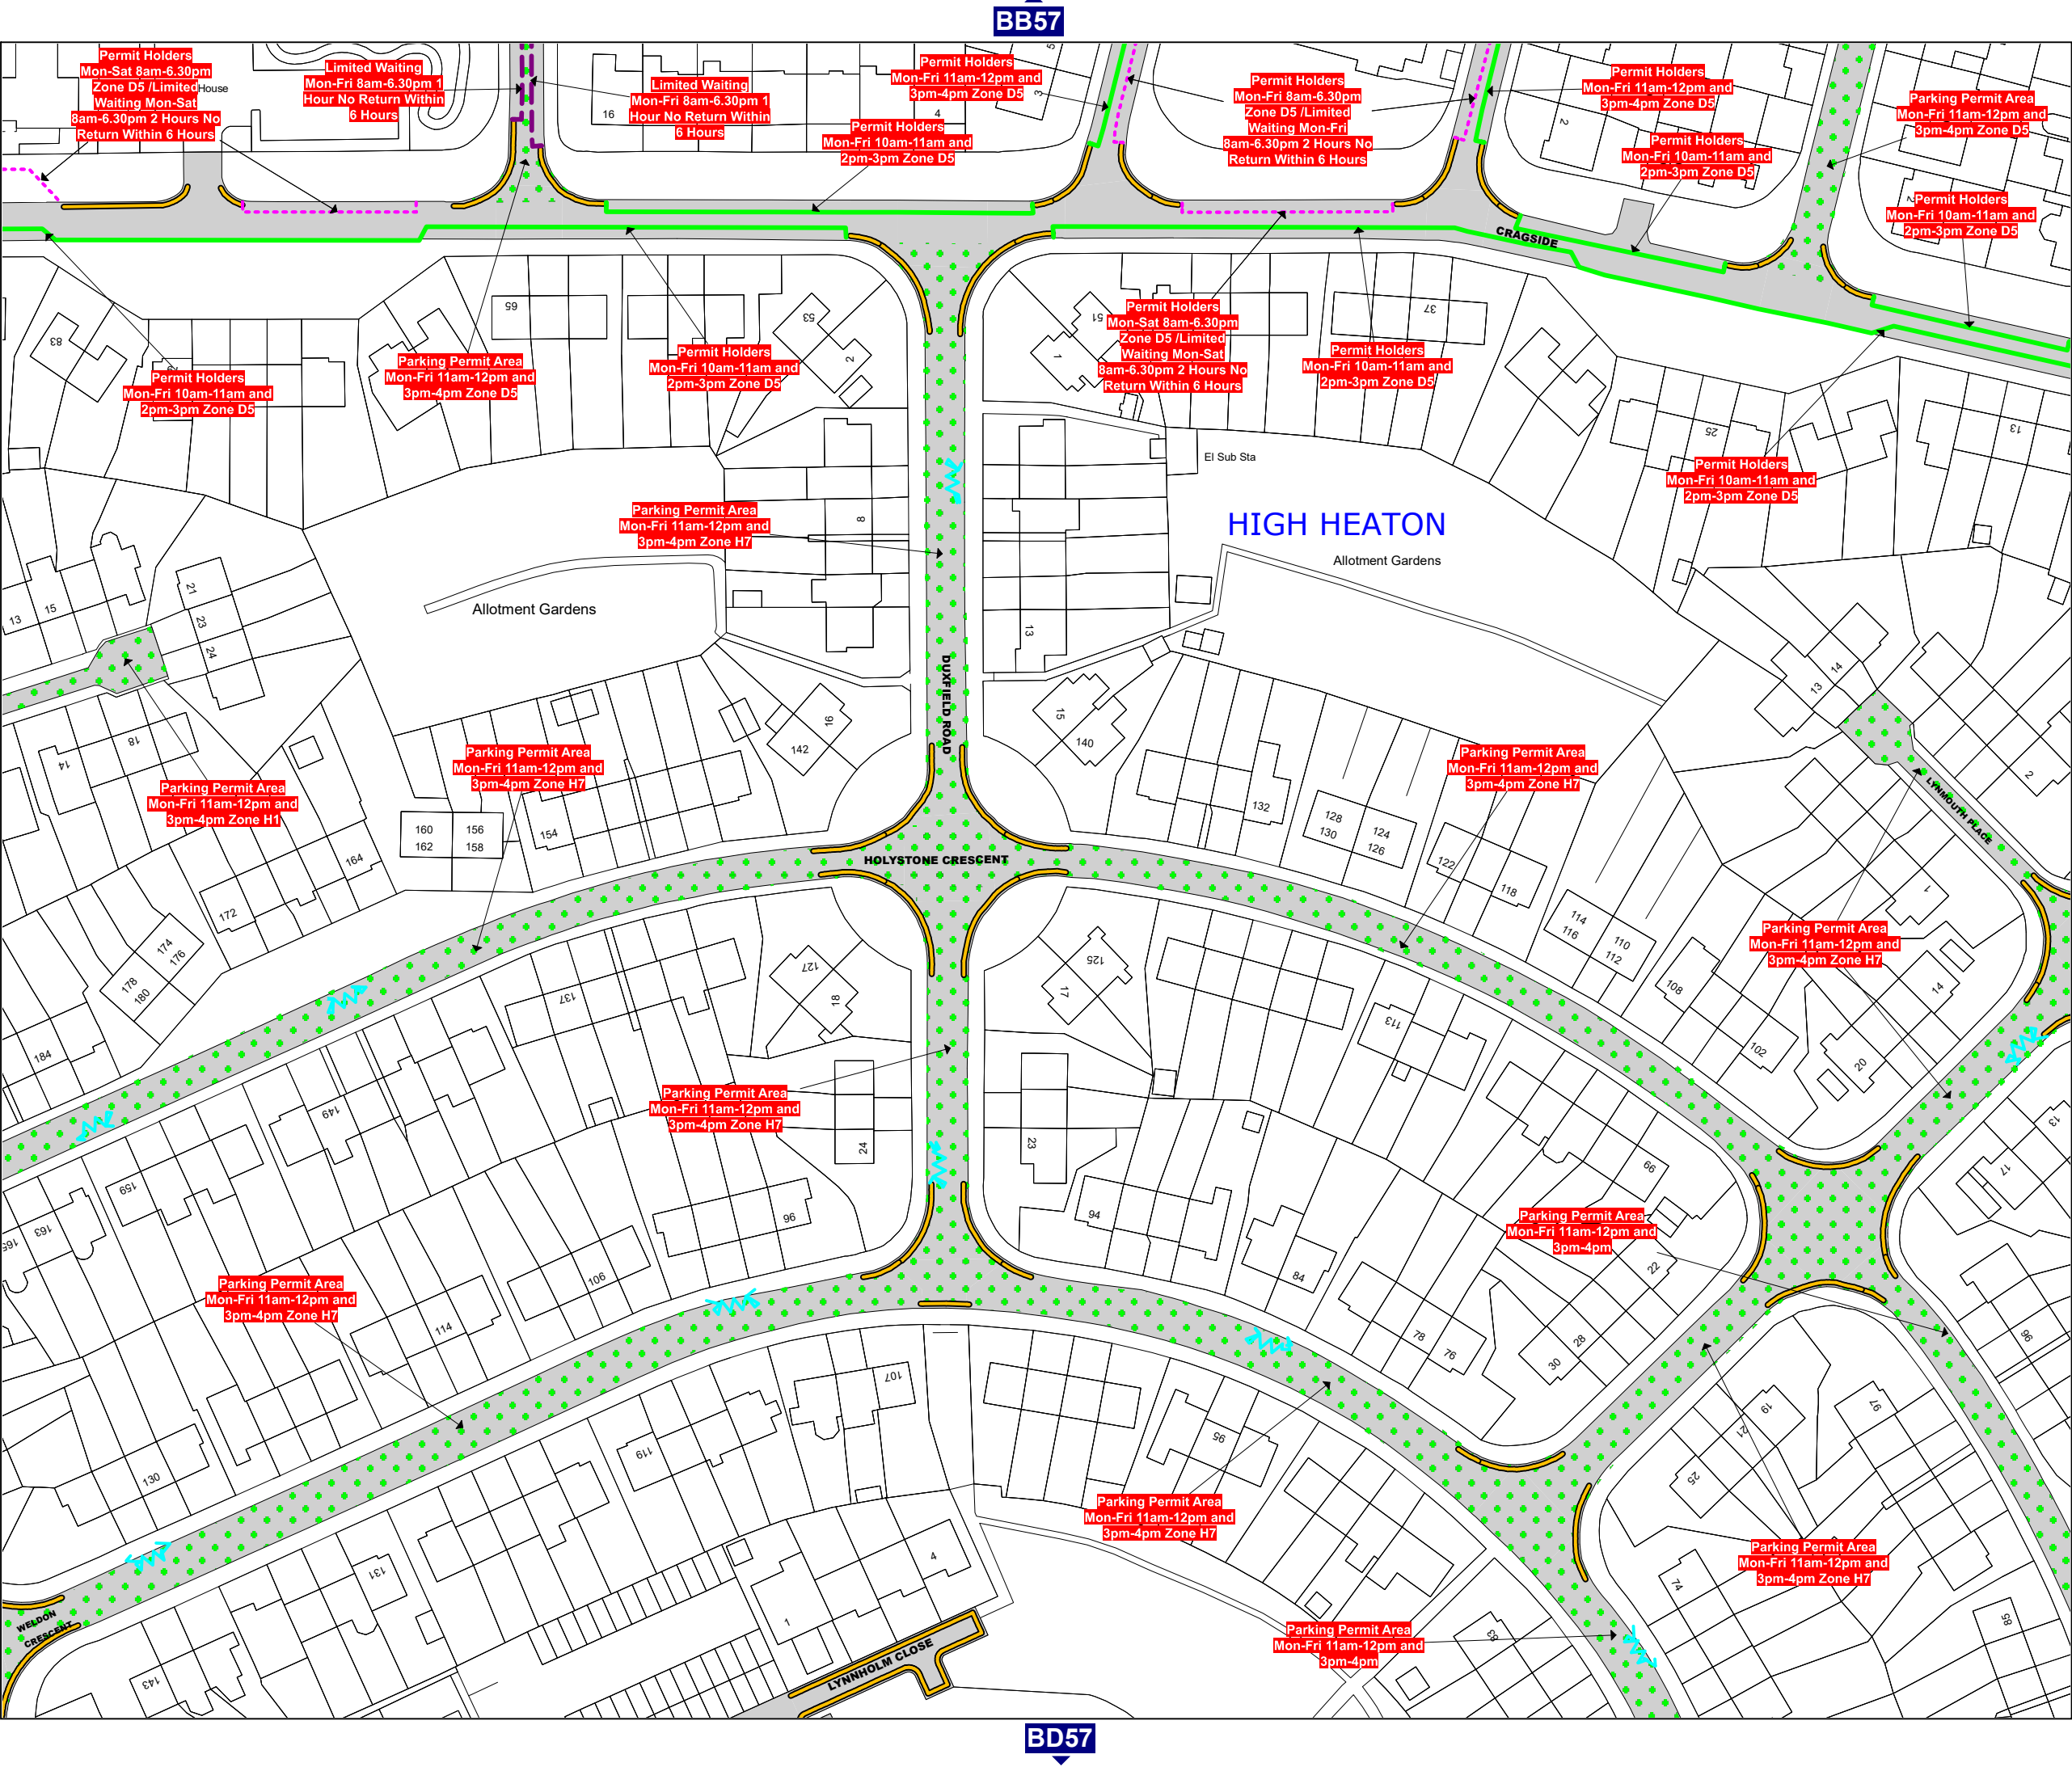

This map is reproduced from Ordnance Survey material with the permission of Ordnance Survey on behalf of the Controller of Her Majesty's Stationery Office © Crown Copyright. Unauthorised reproduction infringes Crown copyright and may lead to prosecution or civil proceedings.
Newcastle City Council
Licence No: 100019569 2026



Order Title:

Newcastle
City Council

DRAWING TITLE


Tile Ref: BC57

SCALE 1 : 1000

DATE 15/07/2026

REVISION NO. 1

STATUS PROPOSED

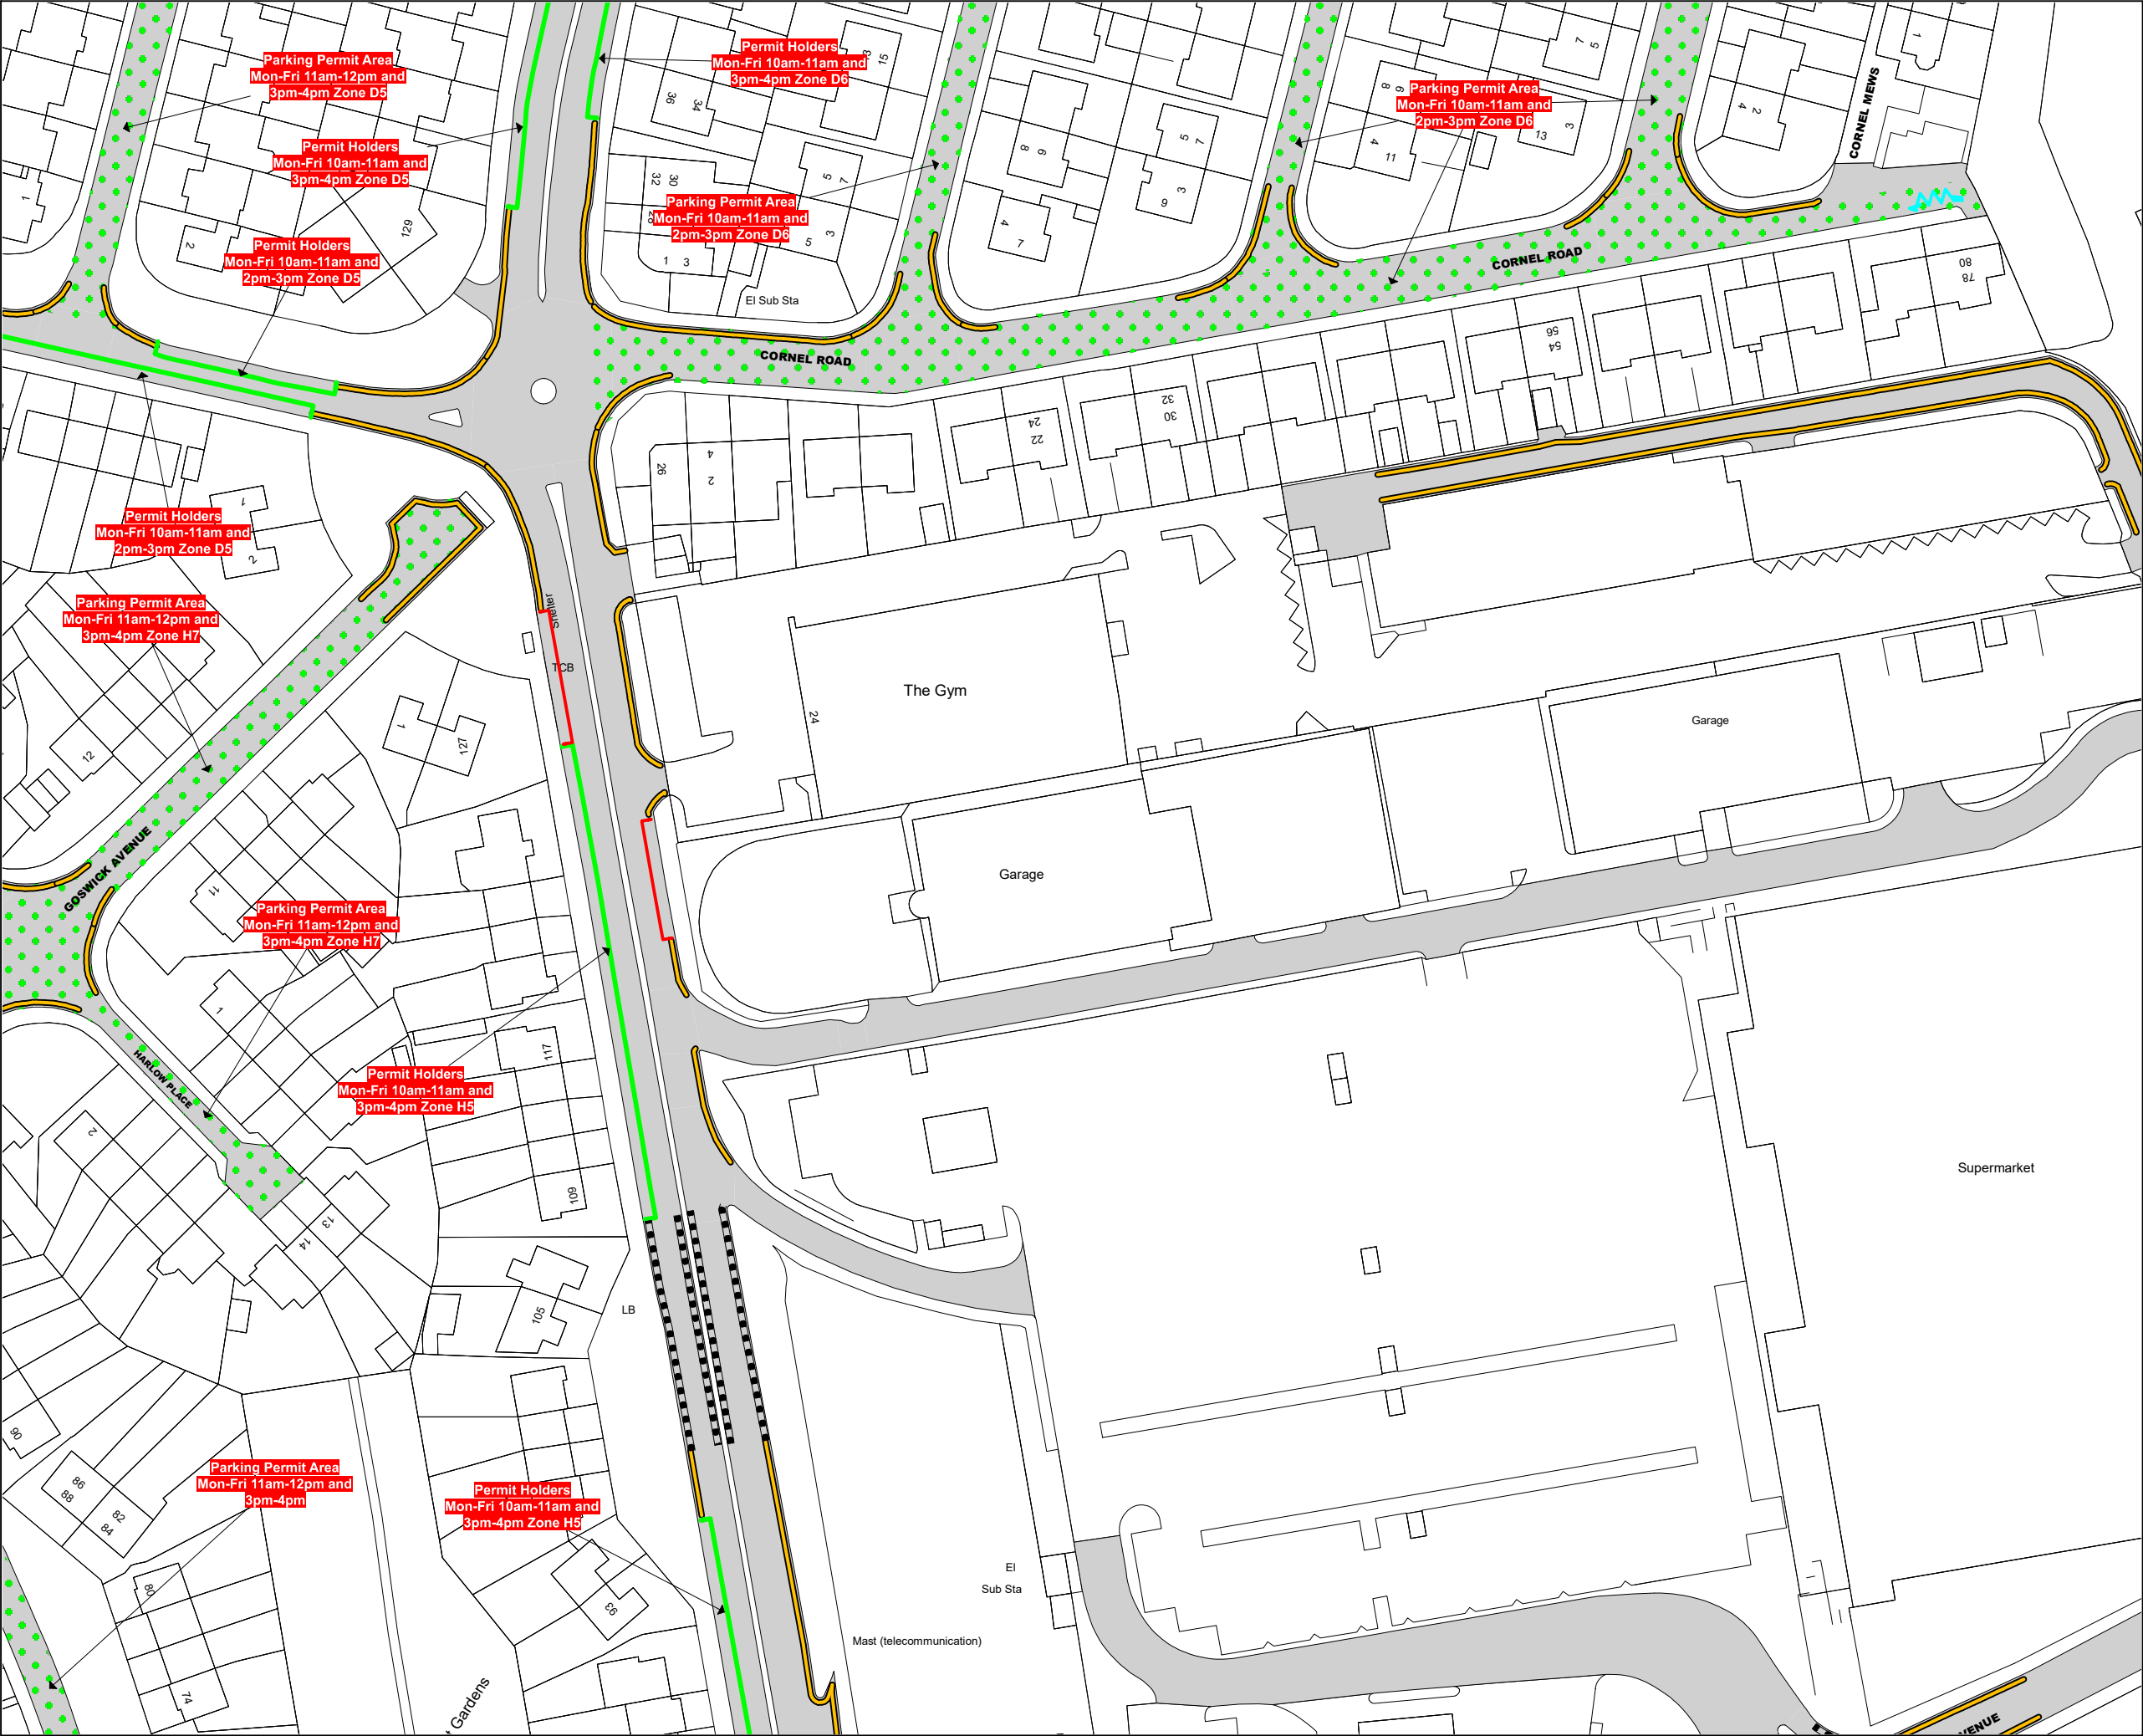

This map is reproduced from Ordnance Survey material with the permission of Ordnance Survey on behalf of the Controller of Her Majesty's Stationery Office © Crown Copyright. Unauthorised reproduction infringes Crown copyright and may lead to prosecution or civil proceedings.
Newcastle City Council
Licence No: 100019569 2026



Order Title:

Newcastle
City Council

DRAWING TITLE


Tile Ref: BC58

SCALE 1 : 1000

DATE 15/07/2026

REVISION NO. 1

STATUS PROPOSED

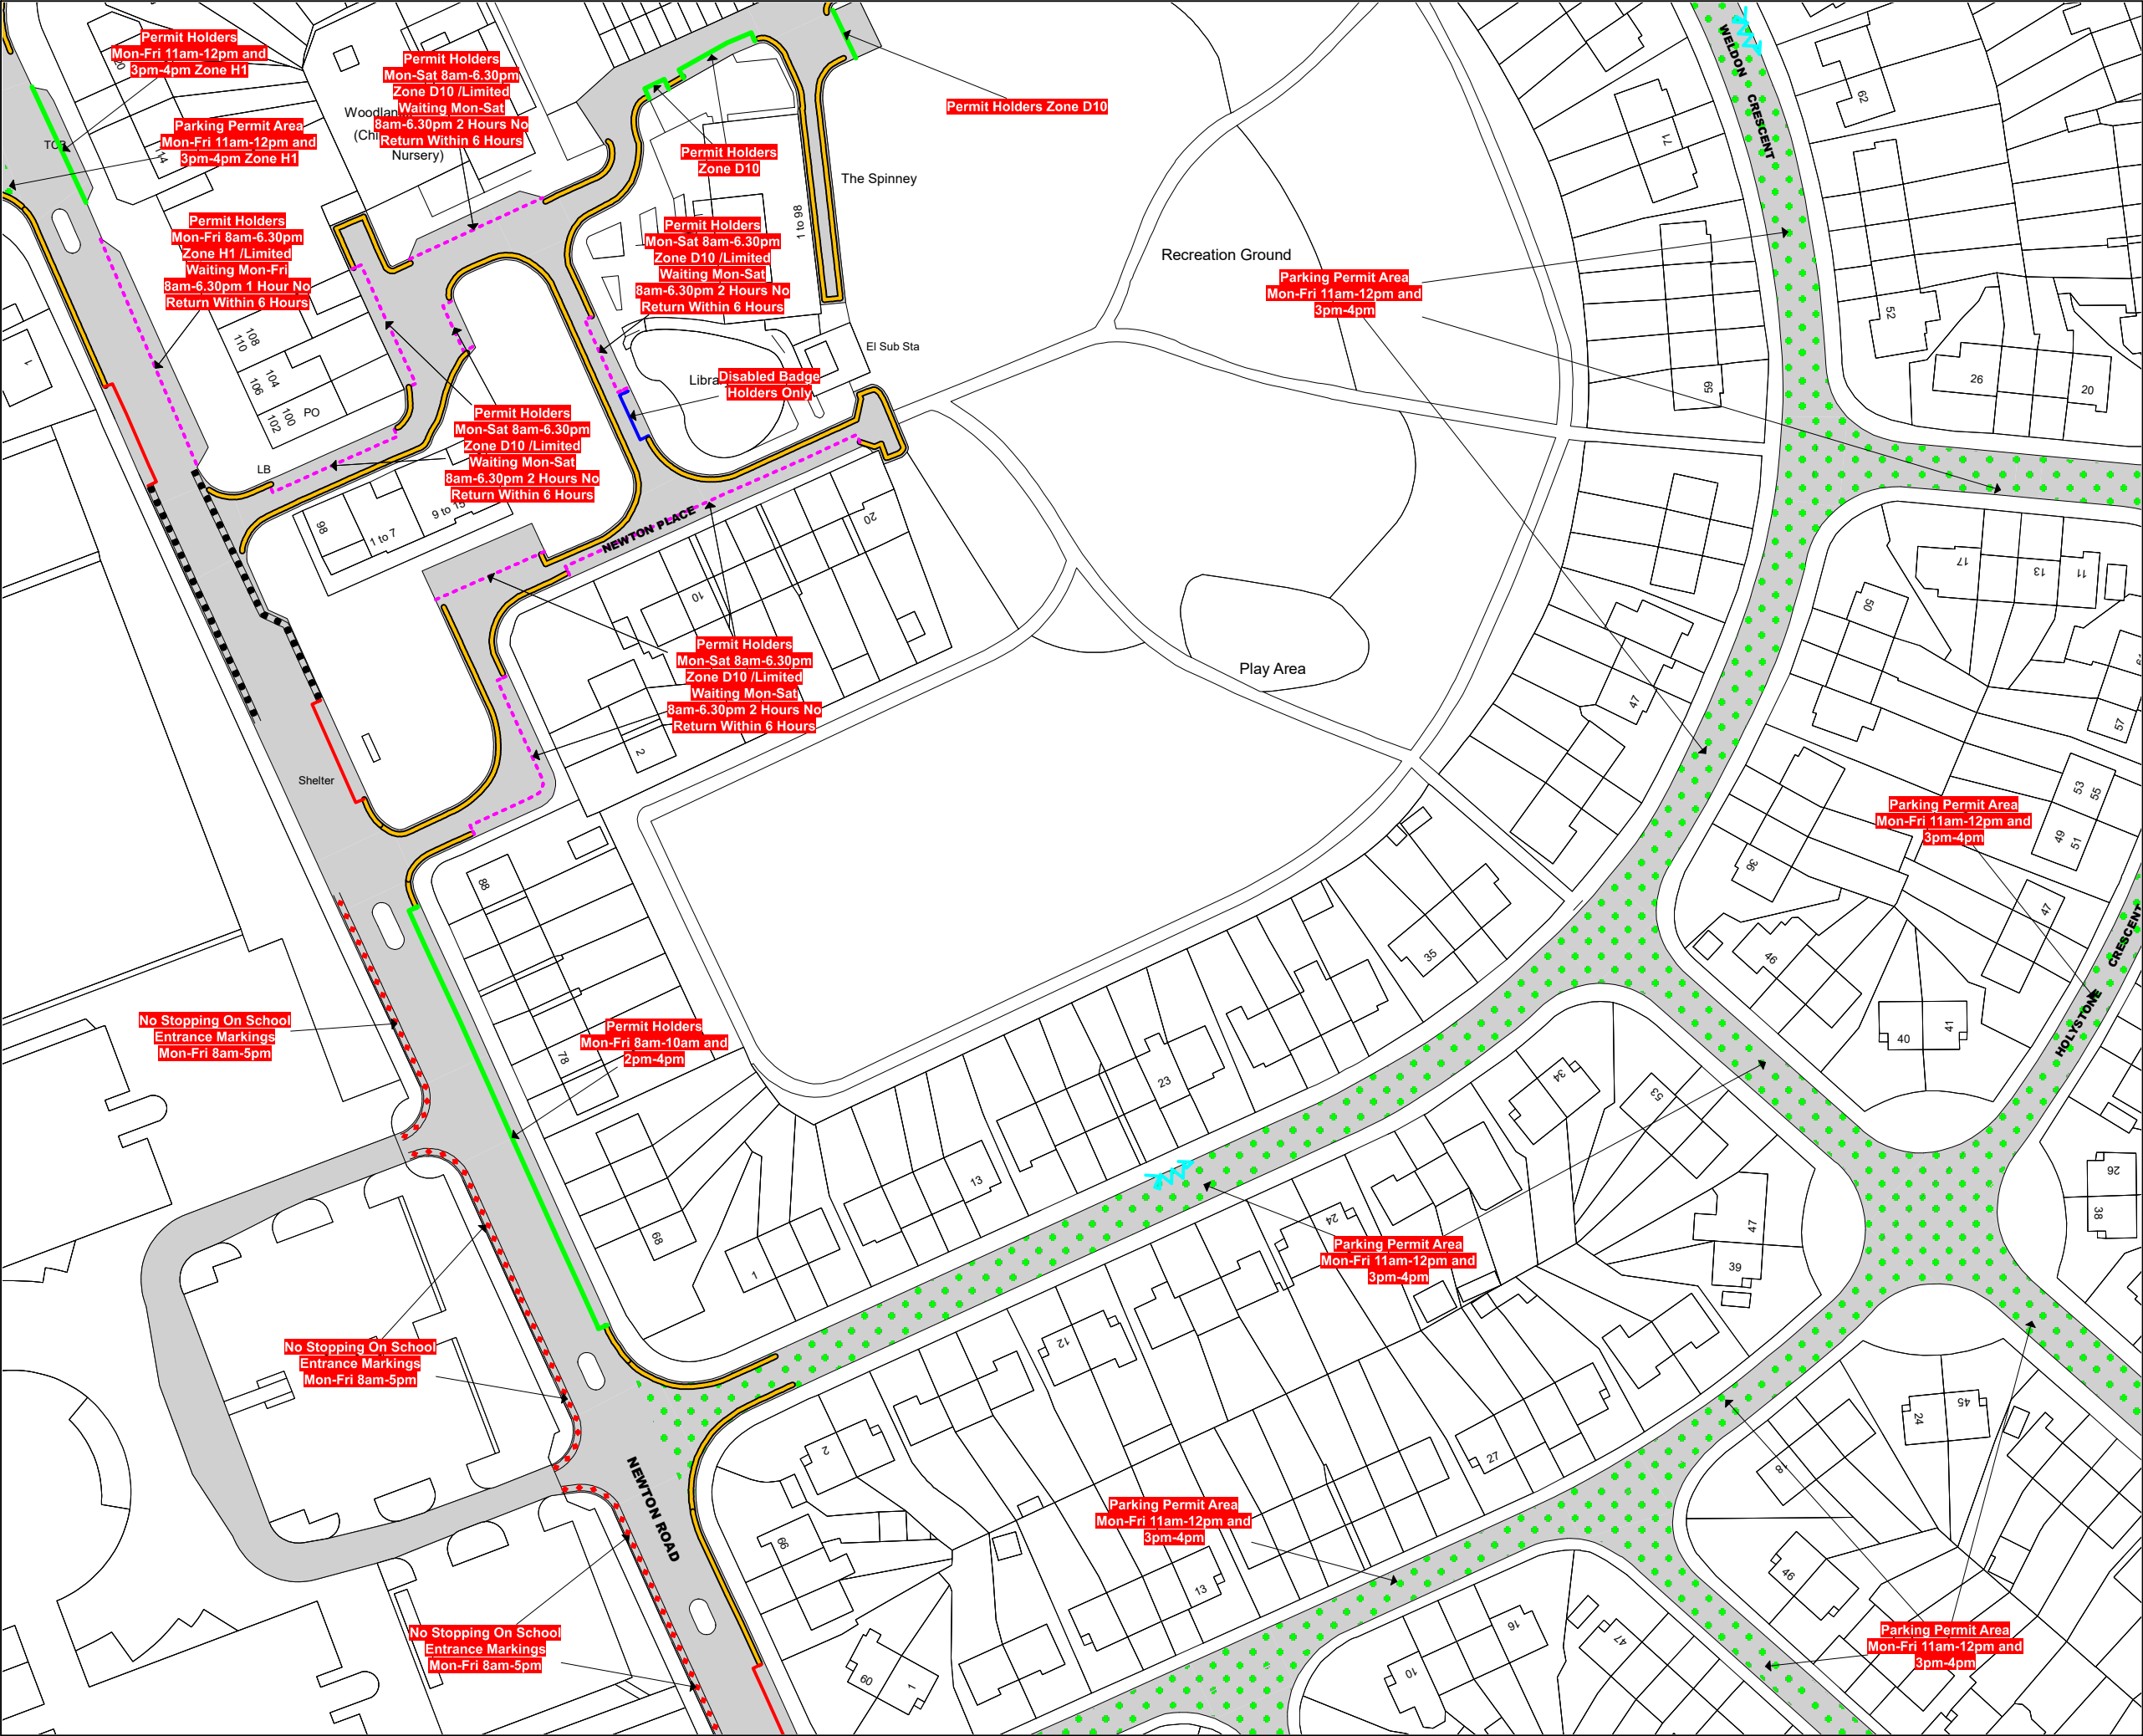

This map is reproduced from Ordnance Survey material with the permission of Ordnance Survey on behalf of the Controller of Her Majesty's Stationery Office © Crown Copyright. Unauthorised reproduction infringes Crown copyright and may lead to prosecution or civil proceedings.
Newcastle City Council
Licence No: 100019569 2026



Order Title:



DRAWING TITLE


Tile Ref: BD57

SCALE 1 : 1000

DATE 15/07/2026

REVISION NO. 1

STATUS PROPOSED

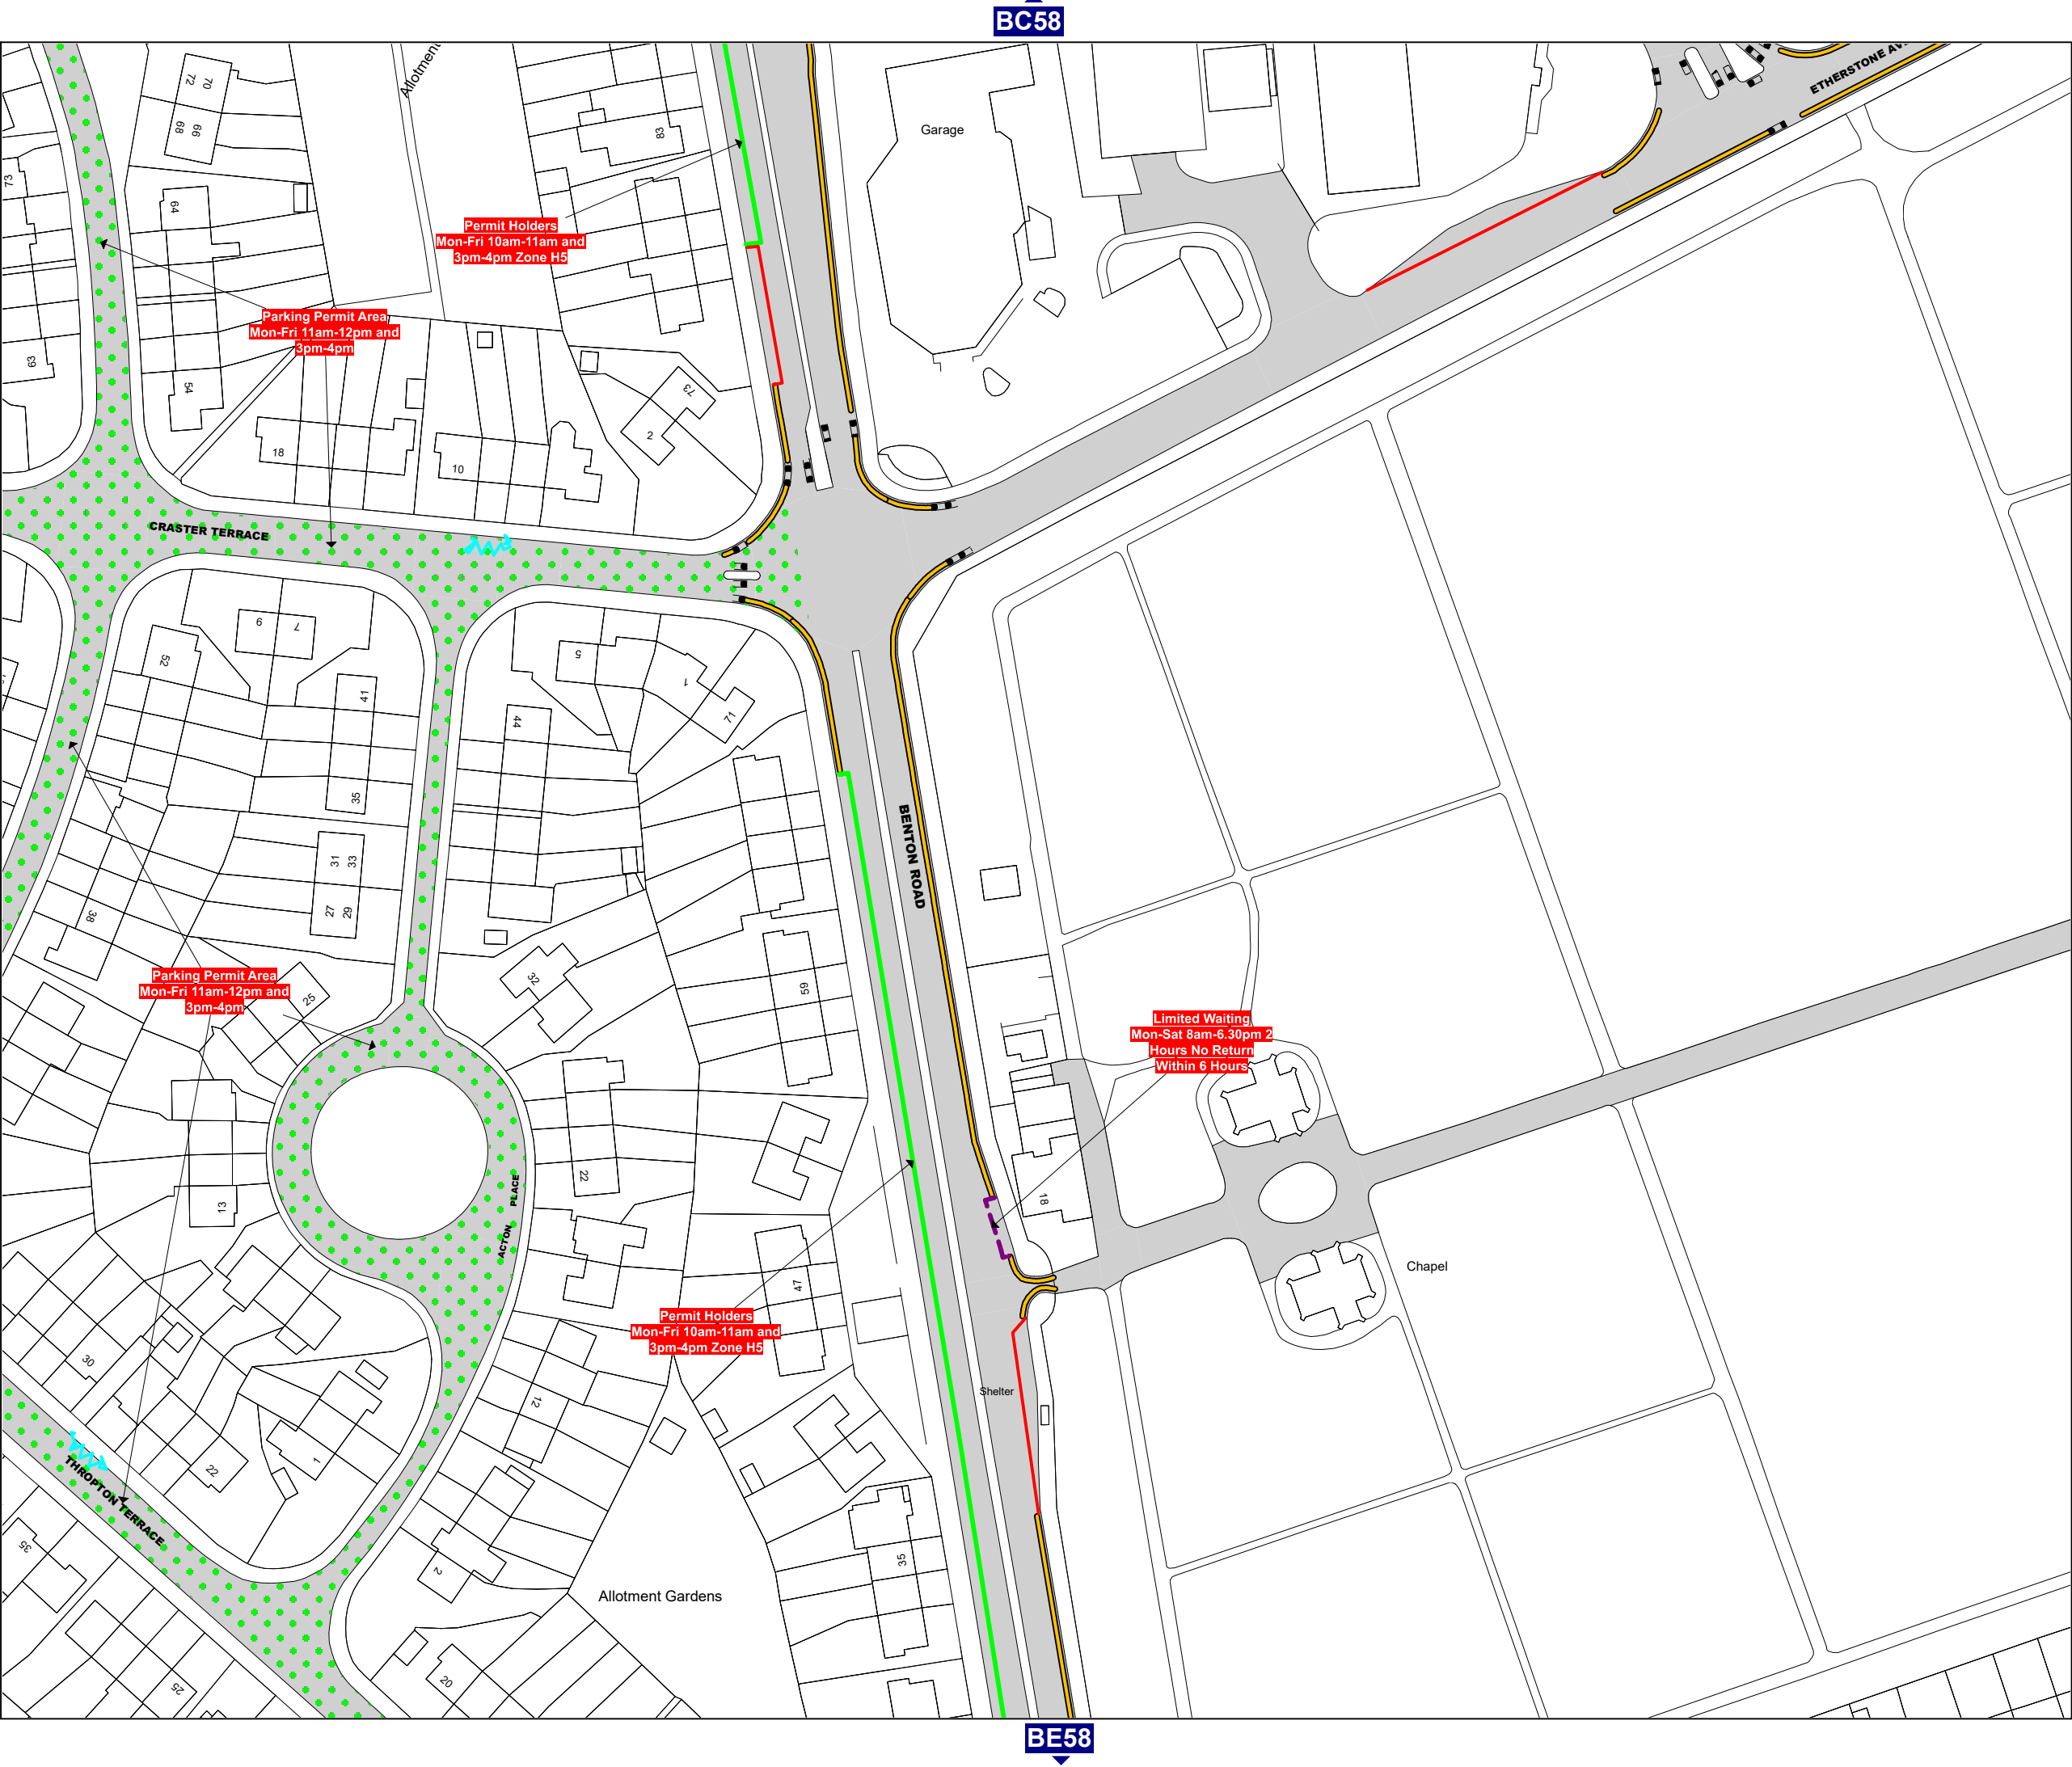

This map is reproduced from Ordnance Survey material with the permission of Ordnance Survey on behalf of the Controller of Her Majesty's Stationery Office © Crown Copyright. Unauthorised reproduction infringes Crown copyright and may lead to prosecution or civil proceedings.
Newcastle City Council
Licence No: 100019569 2026



Order Title:



DRAWING TITLE


Tile Ref: BD58

SCALE 1 : 1000

DATE 15/07/2026

REVISION NO. 1

STATUS PROPOSED

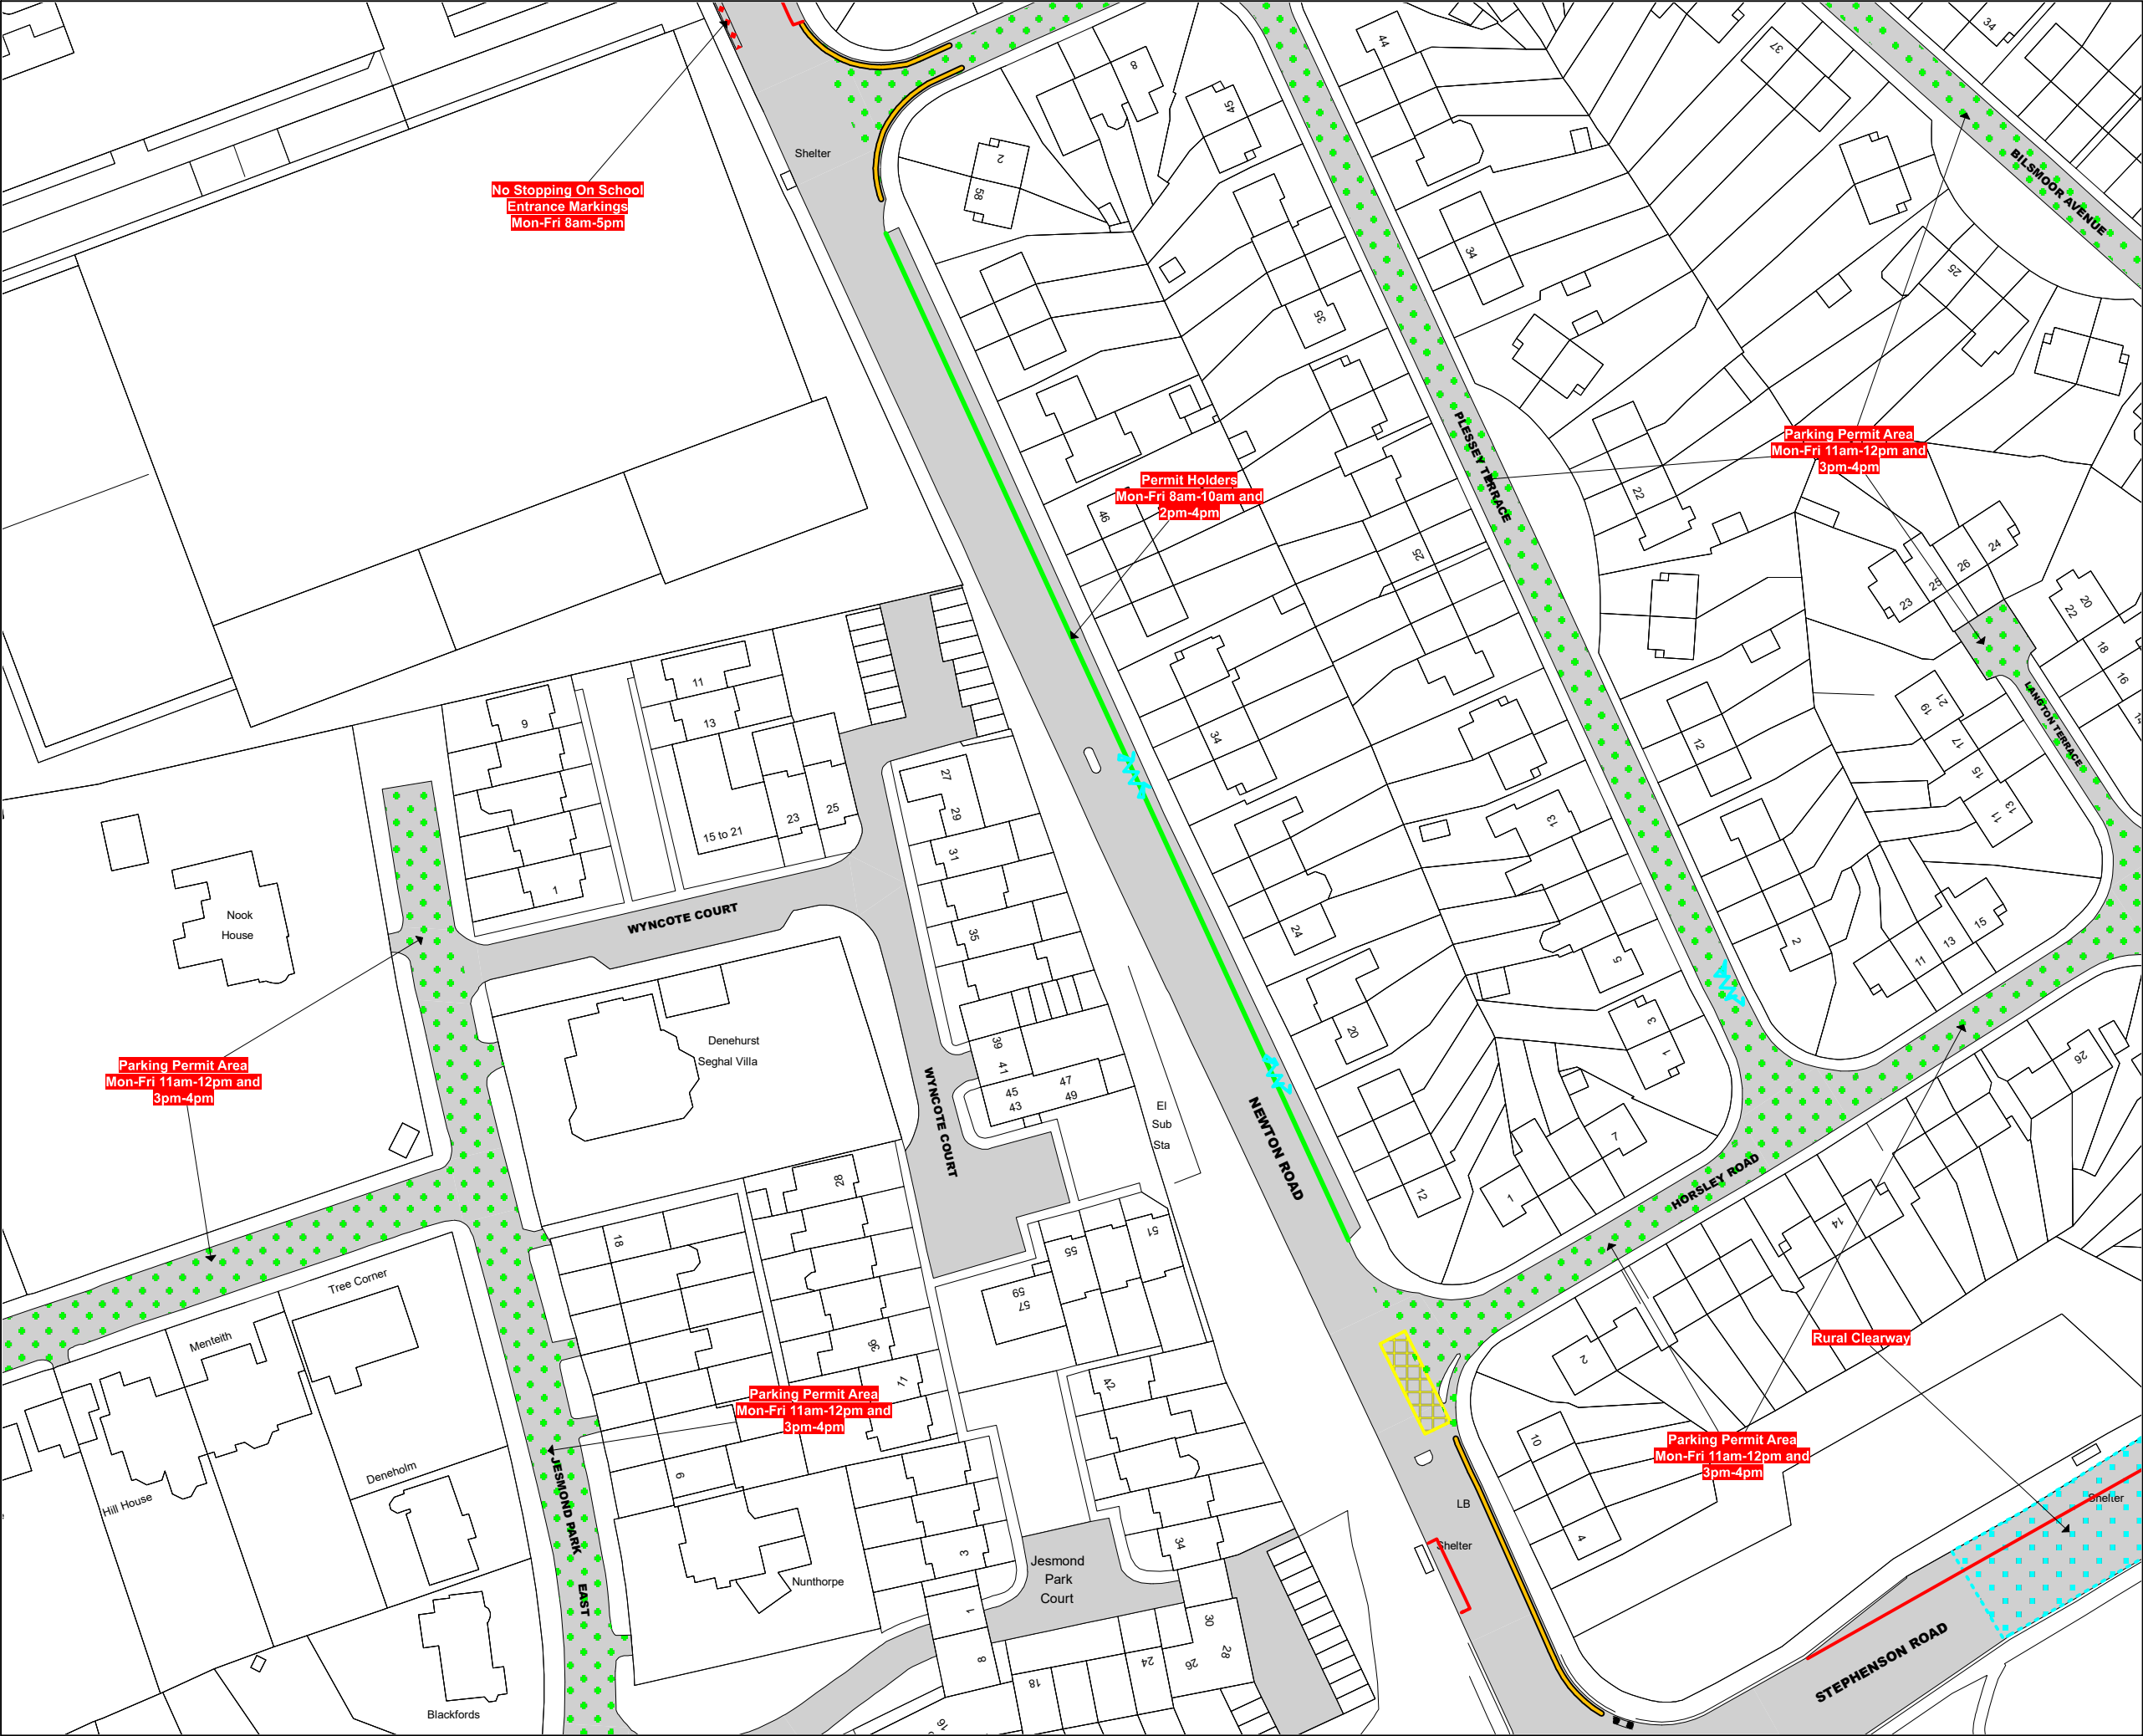

This map is reproduced from Ordnance Survey material with the permission of Ordnance Survey on behalf of the Controller of Her Majesty's Stationery Office © Crown Copyright. Unauthorised reproduction infringes Crown copyright and may lead to prosecution or civil proceedings.
Newcastle City Council
Licence No: 100019569 2026



Order Title:



DRAWING TITLE


Tile Ref: BE57

SCALE 1 : 1000

DATE 15/07/2026

REVISION NO. 1

STATUS PROPOSED

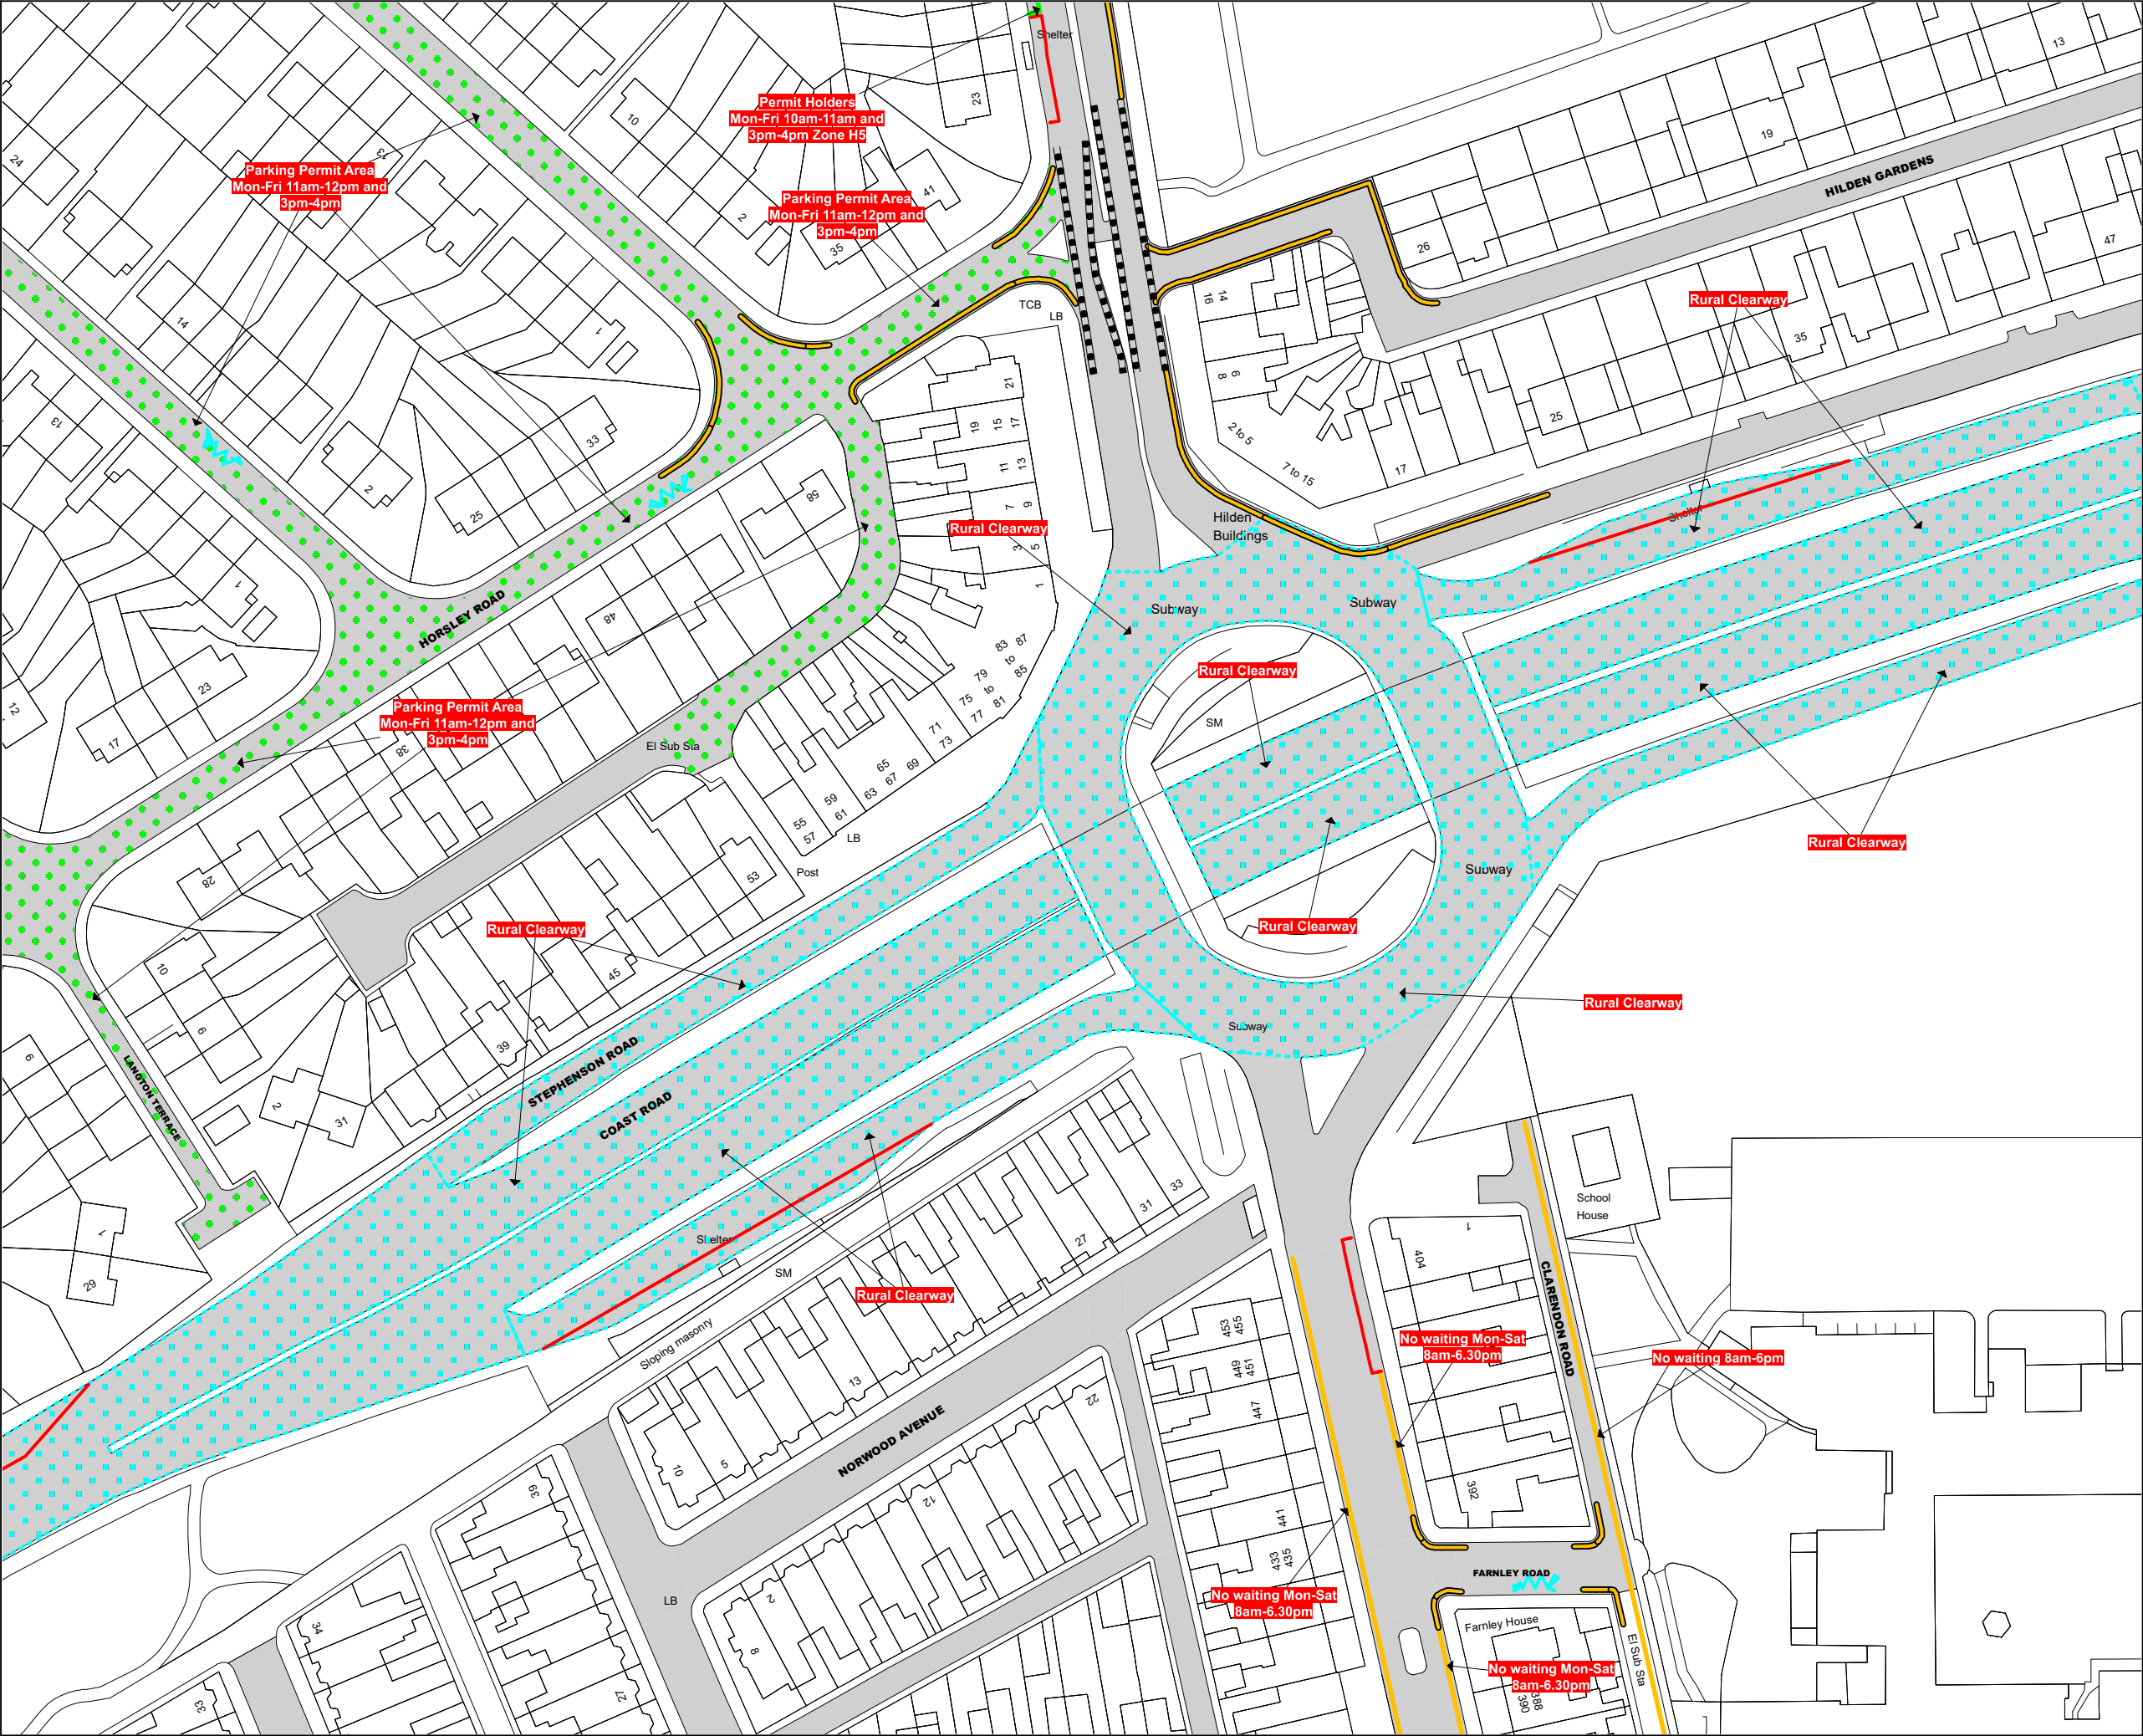

This map is reproduced from Ordnance Survey material with the permission of Ordnance Survey on behalf of the Controller of Her Majesty's Stationery Office © Crown Copyright. Unauthorised reproduction infringes Crown copyright and may lead to prosecution or civil proceedings.
Newcastle City Council
Licence No: 100019569 2026



Order Title:



DRAWING TITLE
Tile Ref: BE58

SCALE	1 : 1000
DATE	15/07/2026
REVISION NO.	1
STATUS	PROPOSED