


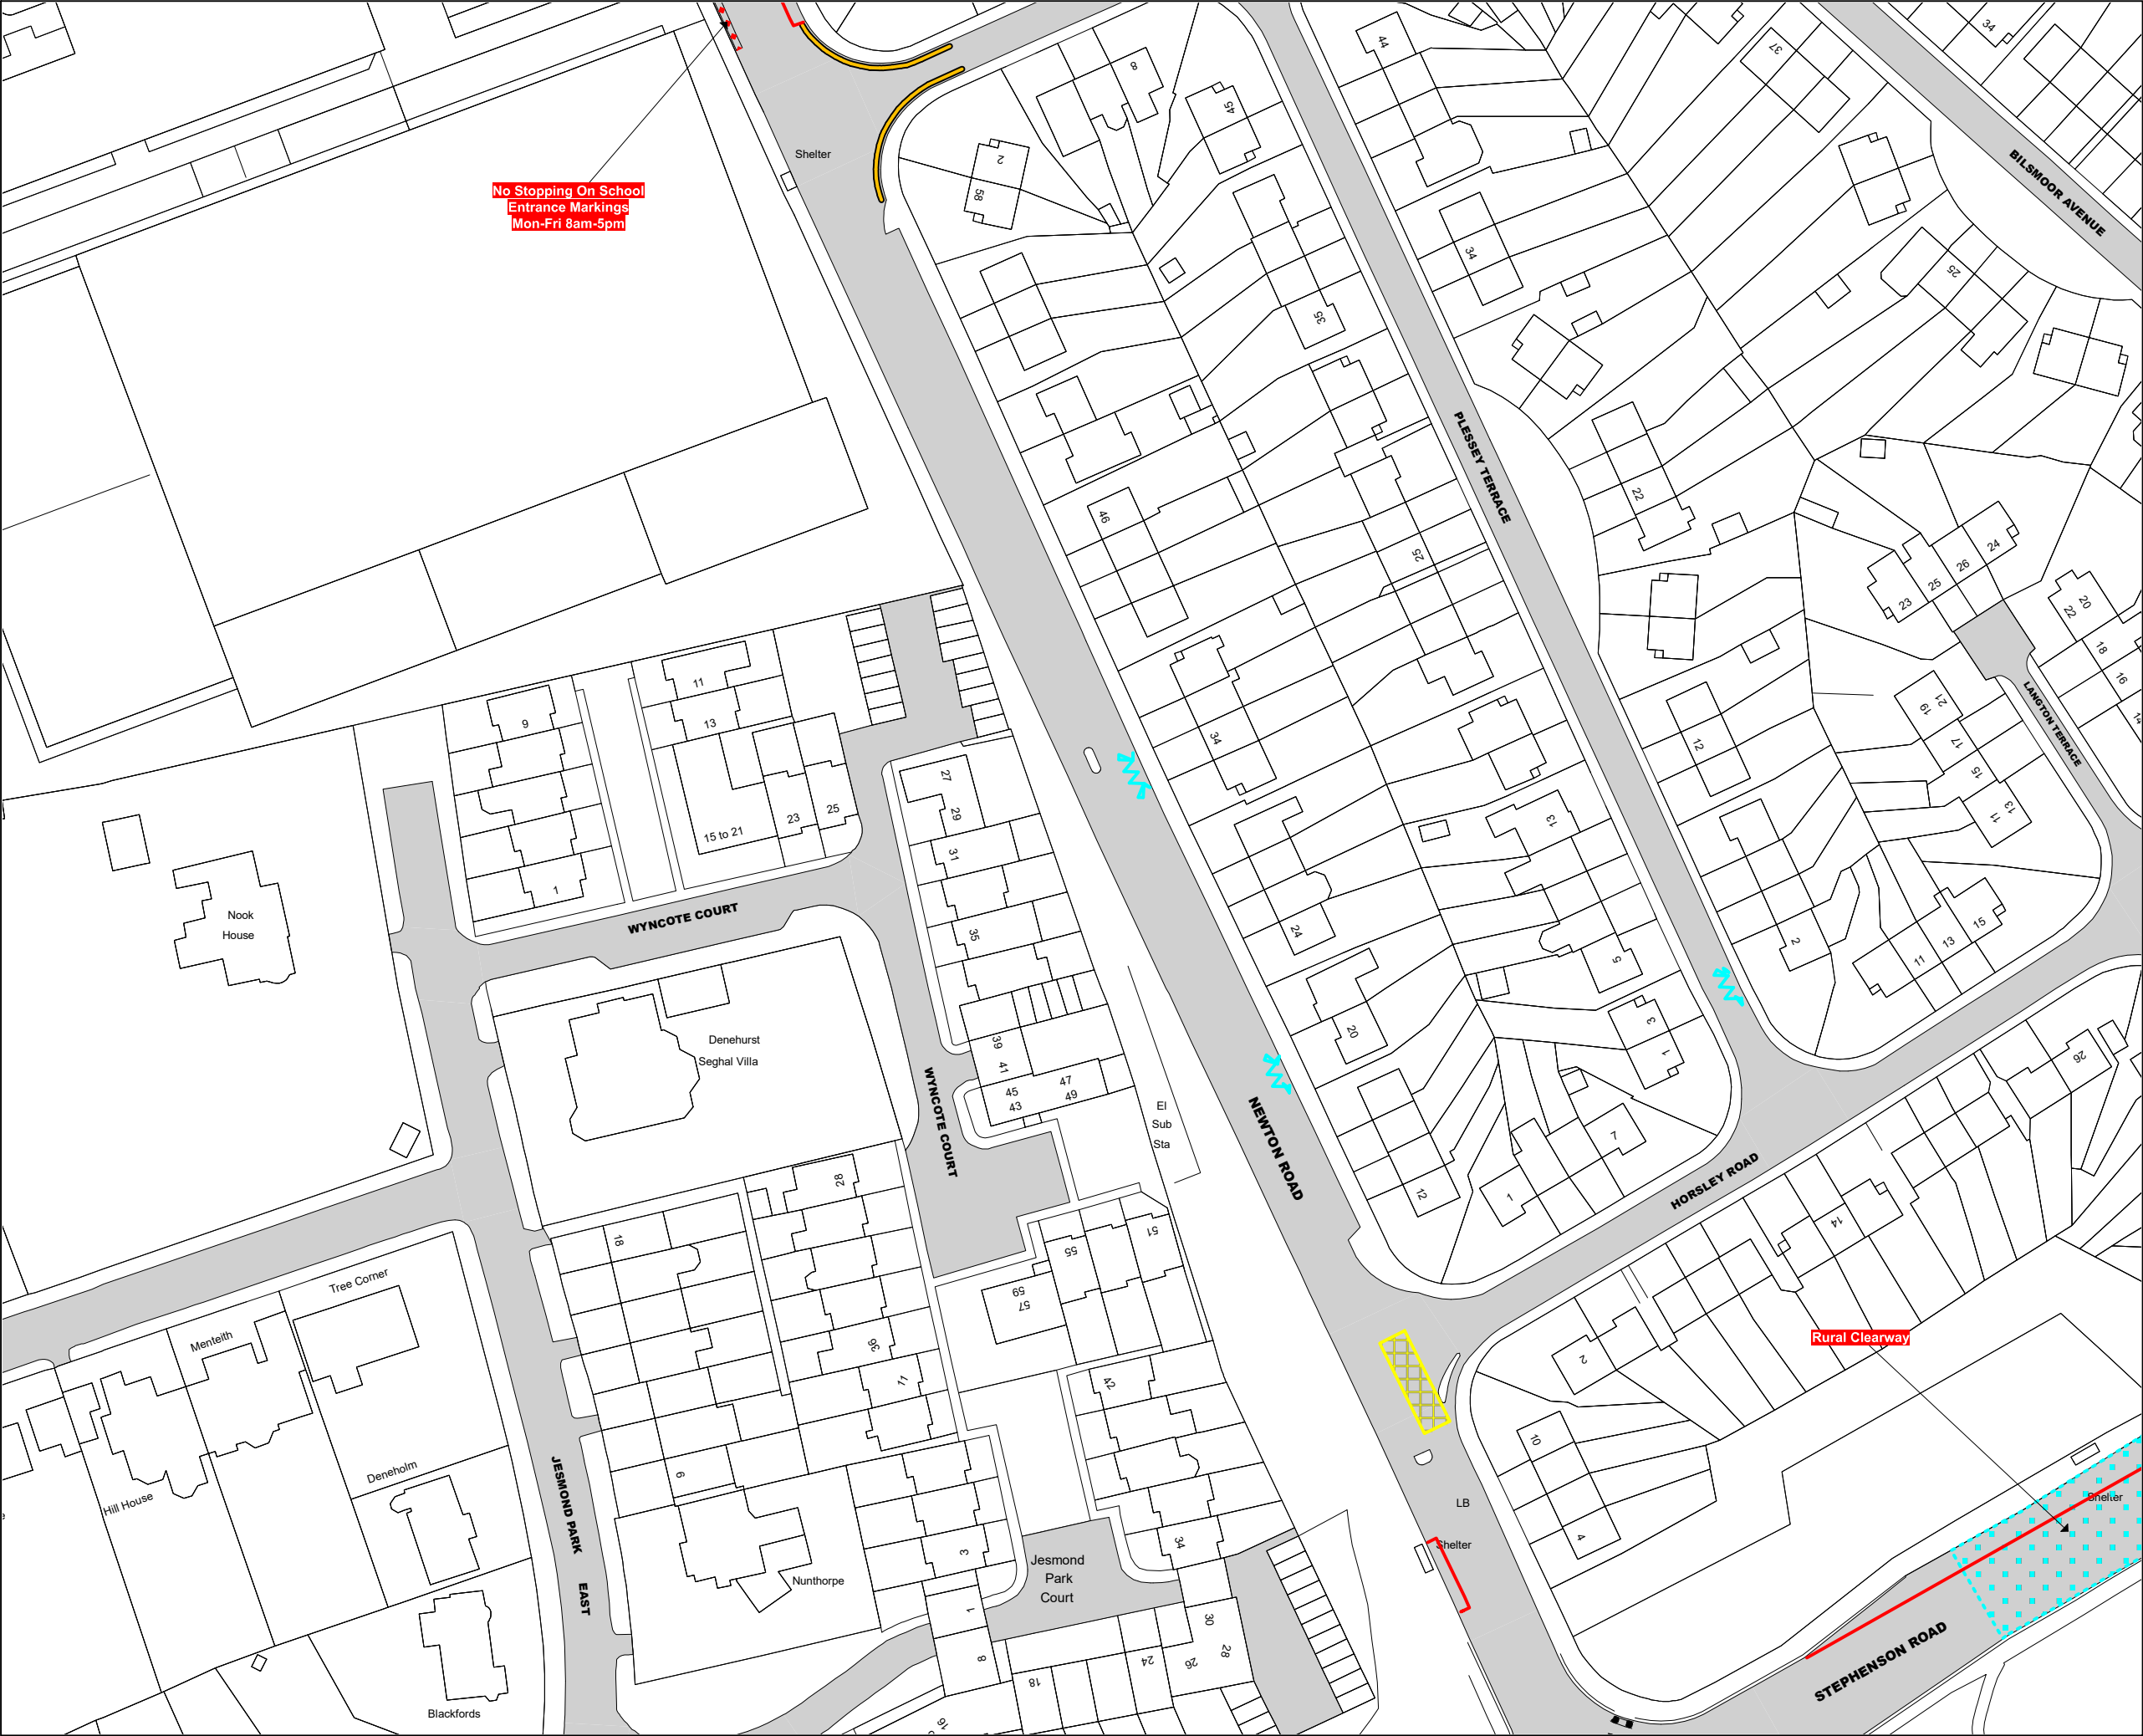

This map is reproduced from Ordnance Survey material with the permission of Ordnance Survey on behalf of the Controller of Her Majesty's Stationery Office © Crown Copyright. Unauthorised reproduction infringes Crown copyright and may lead to prosecution or civil proceedings.
Newcastle City Council
Licence No: 100019569 2026



Order Title:

Newcastle
City Council

DRAWING TITLE


Tile Ref: BE57

SCALE 1 : 1000

DATE 01/04/2026

REVISION NO. 1

STATUS CONFIRMED

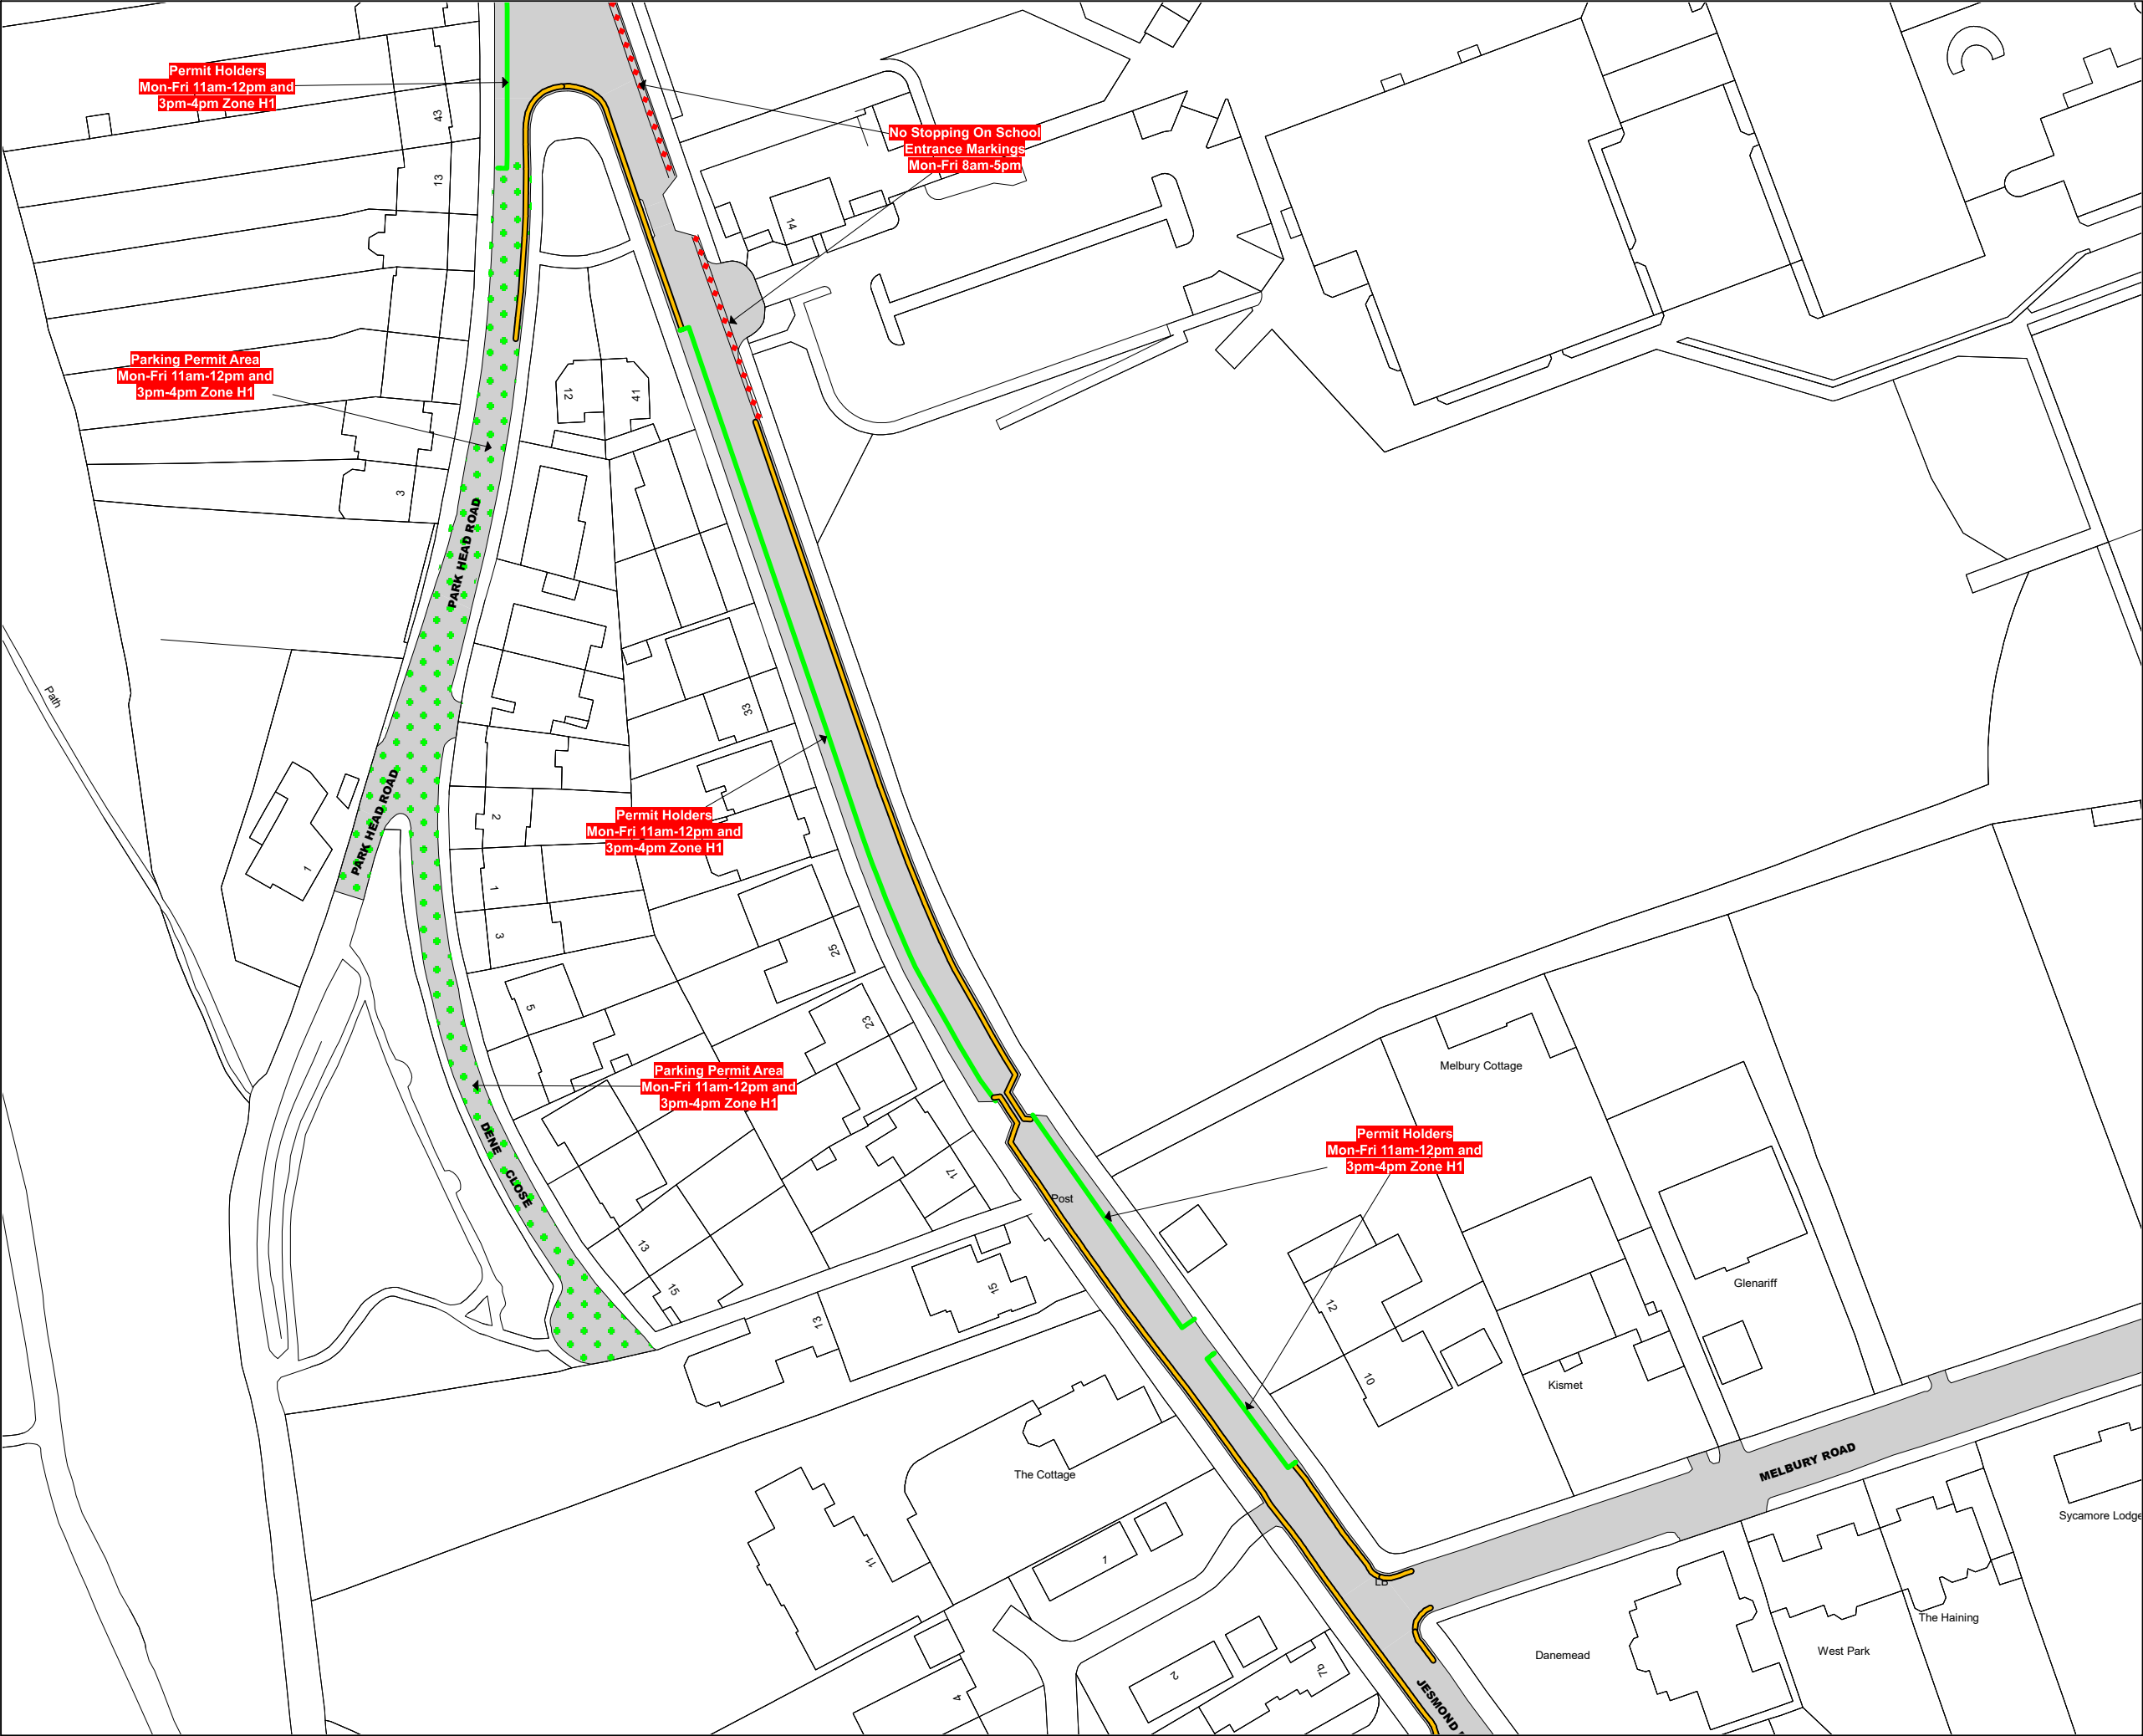

This map is reproduced from Ordnance Survey material with the permission of Ordnance Survey on behalf of the Controller of Her Majesty's Stationery Office © Crown Copyright. Unauthorised reproduction infringes Crown copyright and may lead to prosecution or civil proceedings.
Newcastle City Council
Licence No: 100019569 2026

Order Title:

THE CITY OF NEWCASTLE UPON TYNE (WAITING RESTRICTIONS AND ON STREET PARKING PLACES)
ORDER 2026



DRAWING TITLE


Tile Ref: BE56

SCALE 1 : 1000

DATE 26/02/2026

REVISION NO. 0

STATUS CONFIRMED

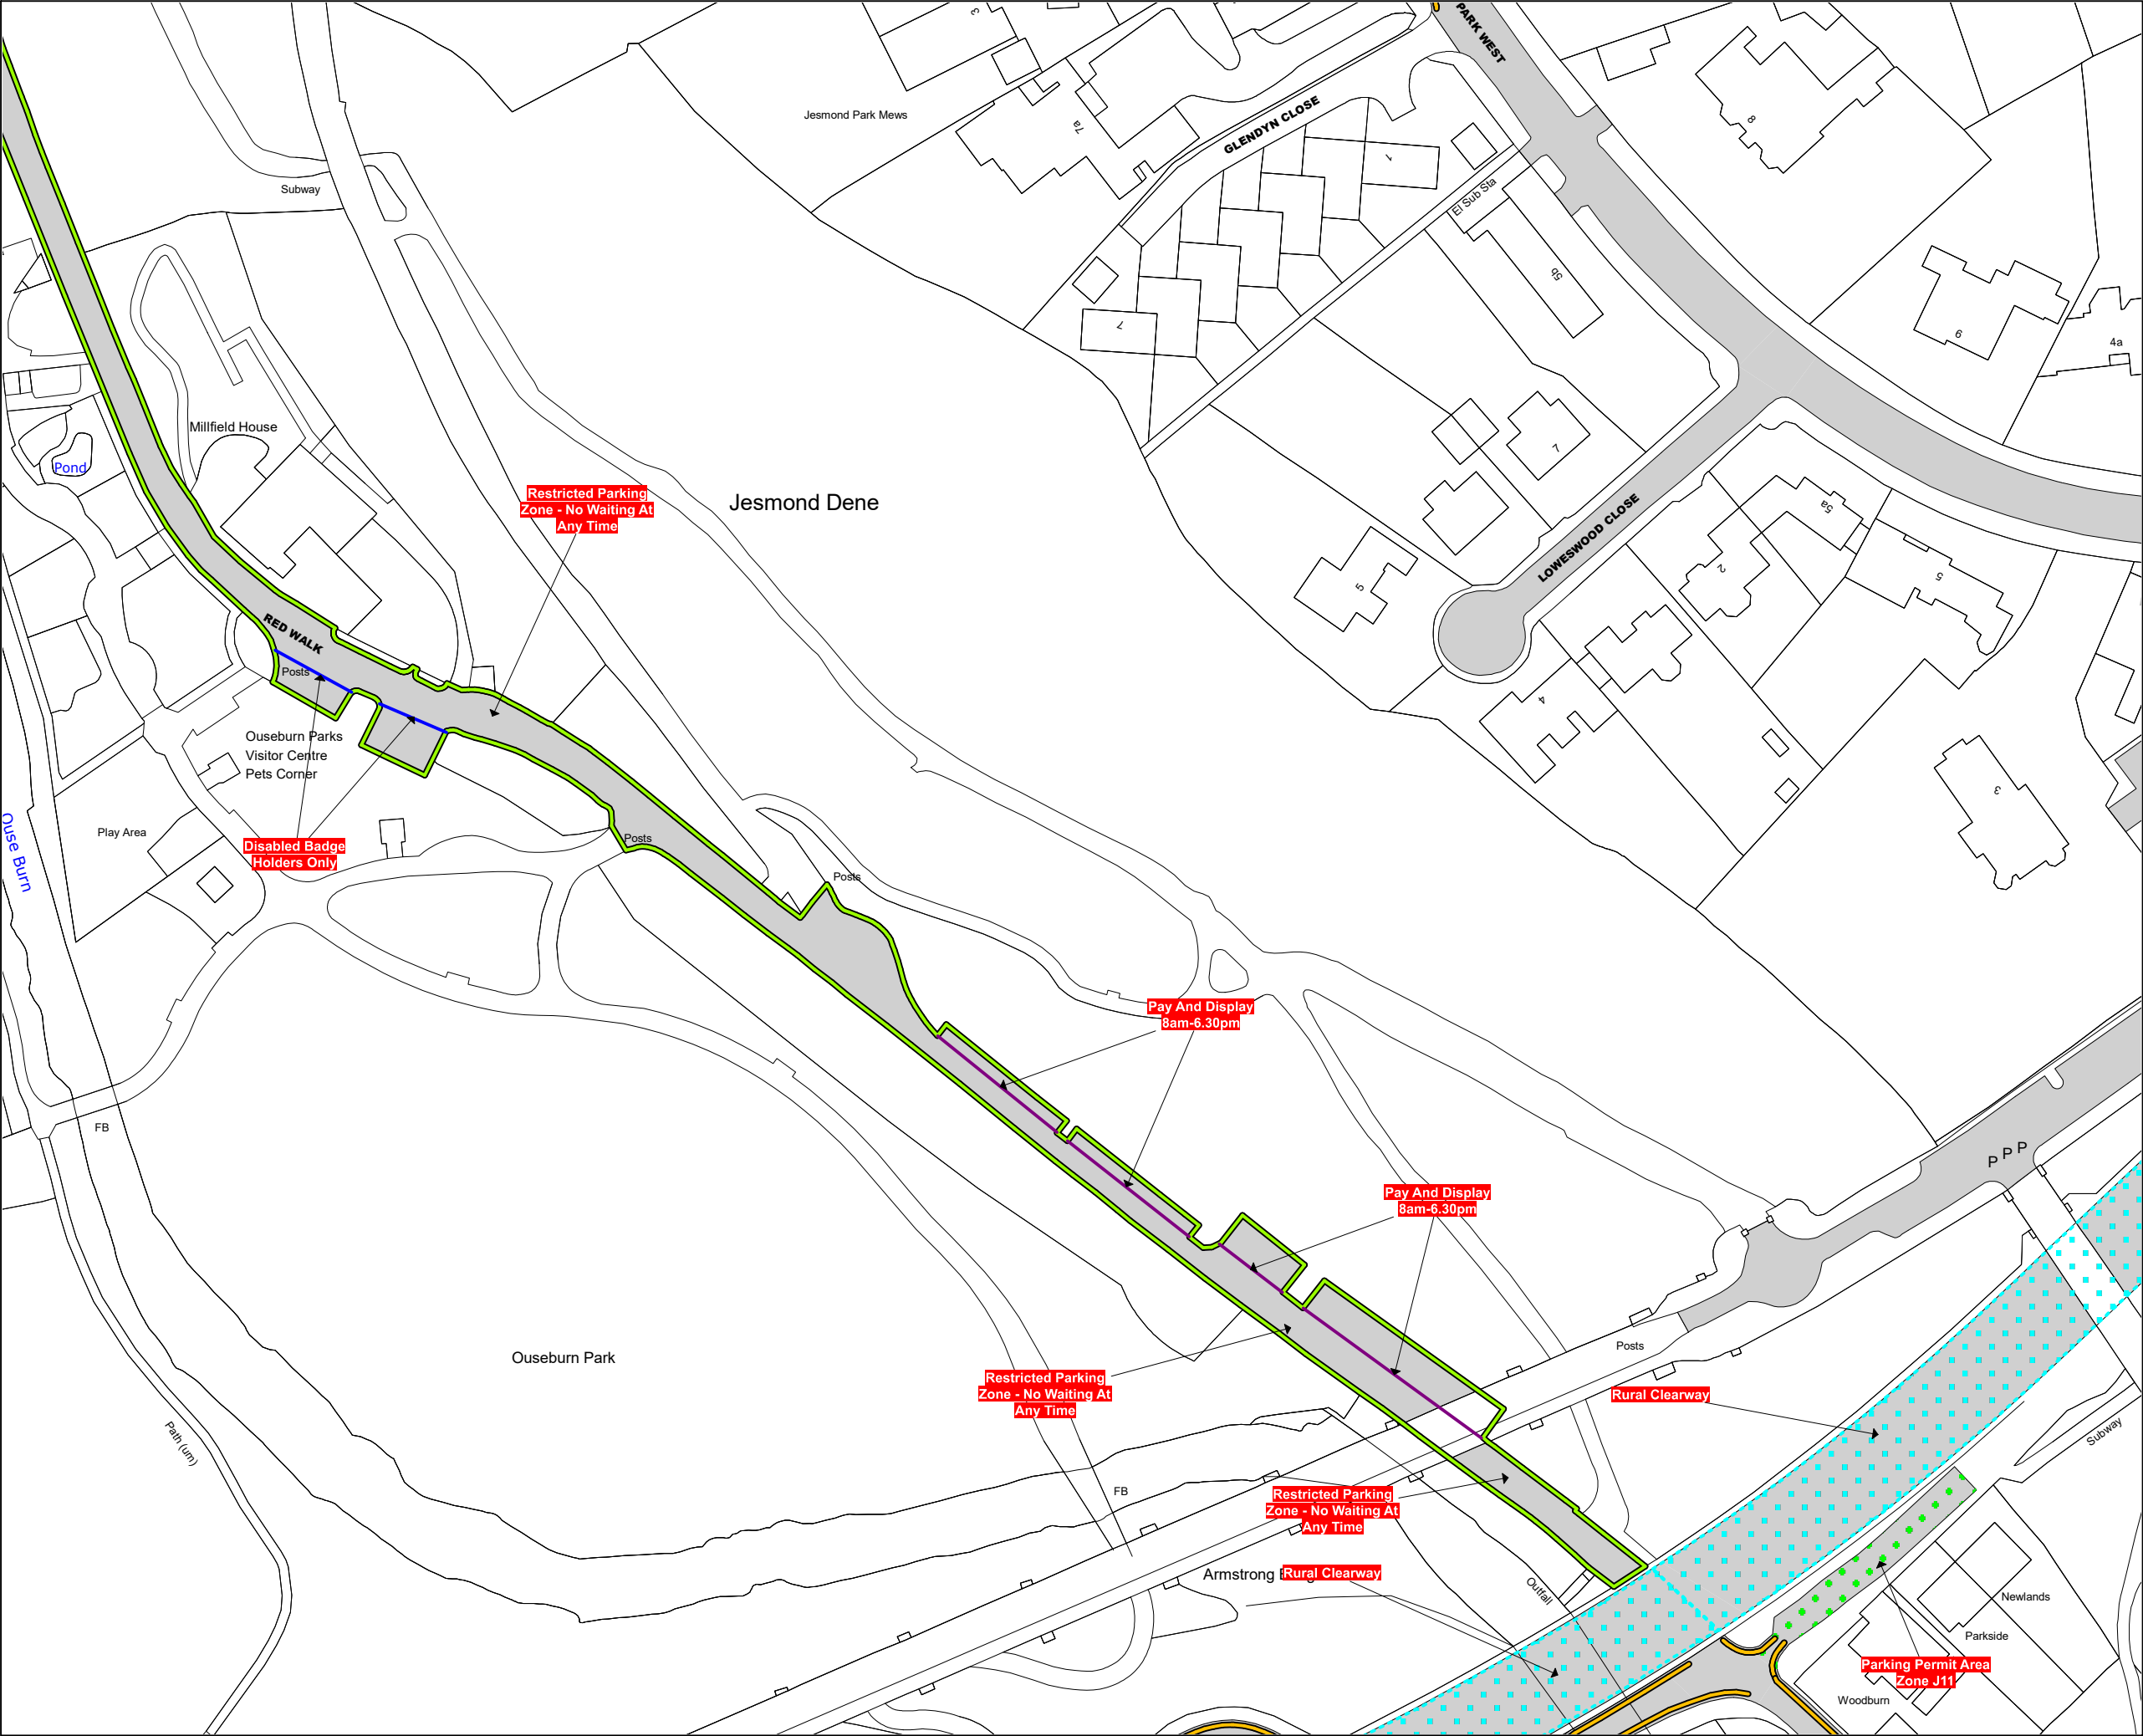

This map is reproduced from Ordnance Survey material with the permission of Ordnance Survey on behalf of the Controller of Her Majesty's Stationery Office © Crown Copyright. Unauthorised reproduction infringes Crown copyright and may lead to prosecution or civil proceedings.
Newcastle City Council
Licence No: 100019569 2026



Order Title:
THE CITY OF NEWCASTLE UPON TYNE (WAITING RESTRICTIONS AND ON STREET PARKING PLACES)
ORDER 2026



DRAWING TITLE


Tile Ref: BF56

SCALE 1 : 1000

DATE 26/02/2026

REVISION NO. 0

STATUS CONFIRMED

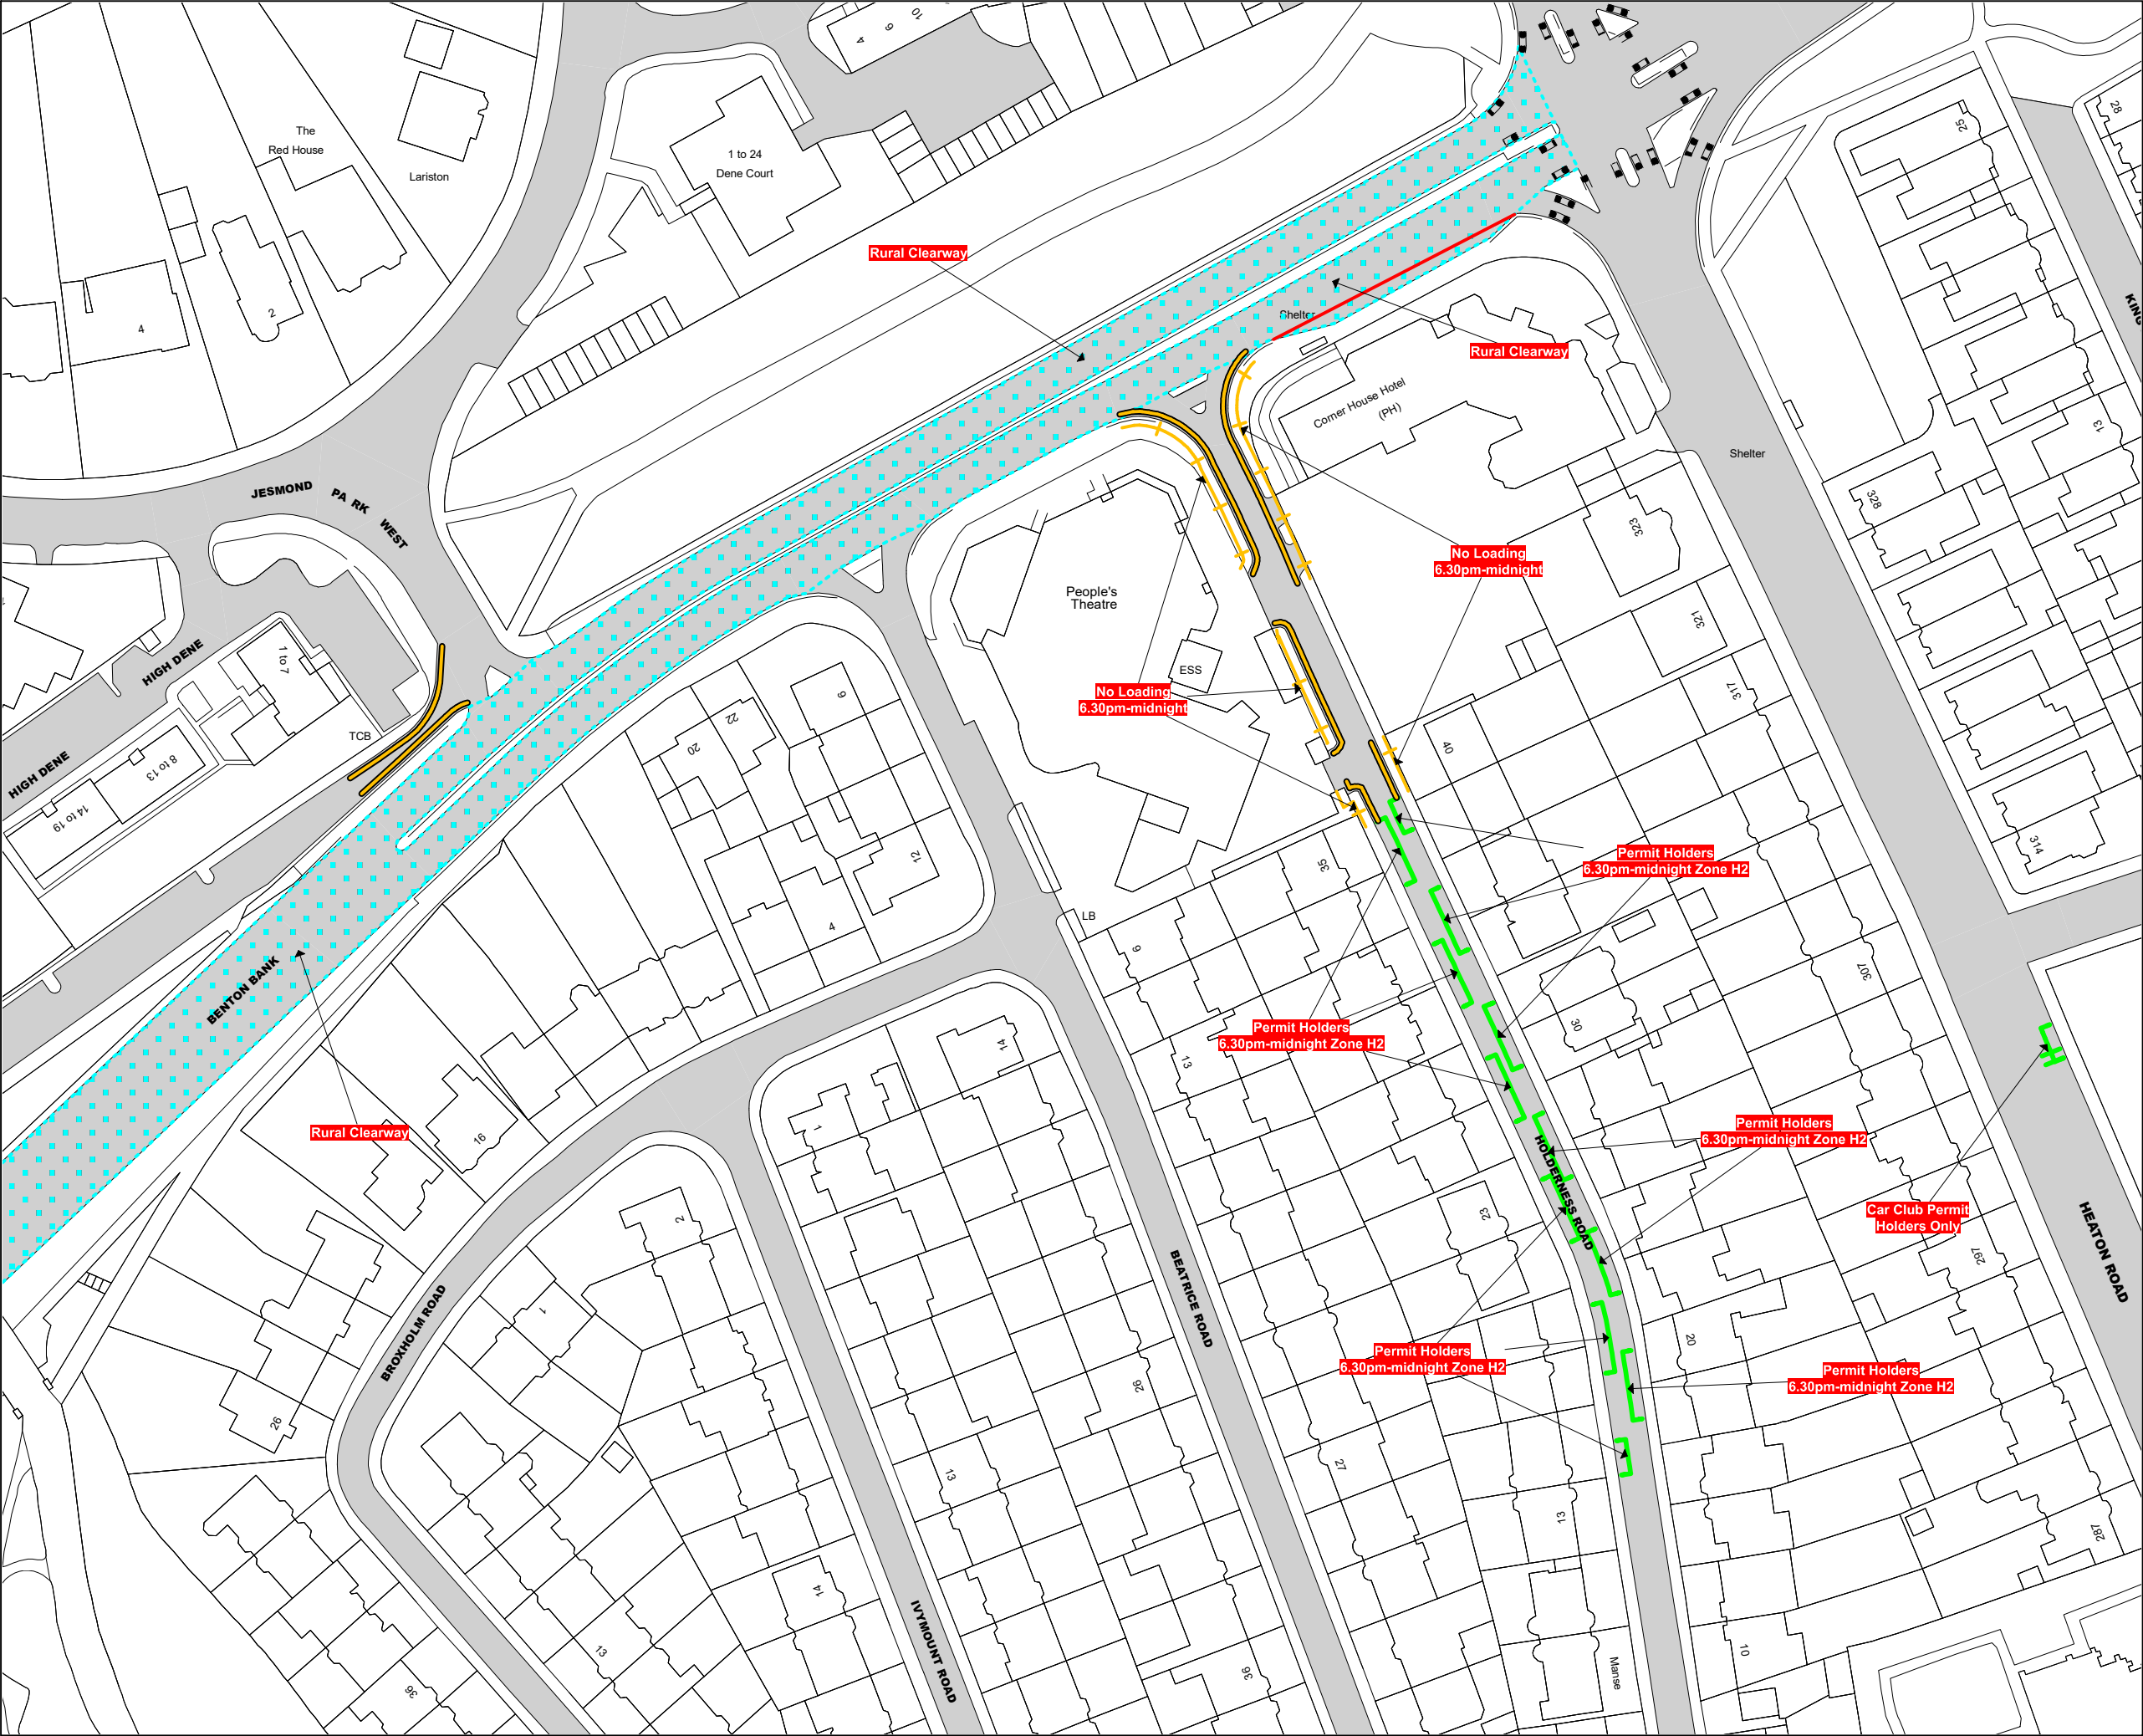

This map is reproduced from Ordnance Survey material with the permission of Ordnance Survey on behalf of the Controller of Her Majesty's Stationary Office © Crown Copyright. Unauthorised reproduction infringes Crown copyright and may lead to prosecution or civil proceedings.
Newcastle City Council
Licence No: 100019569 2026



Order Title:
THE CITY OF NEWCASTLE UPON TYNE (WAITING RESTRICTIONS AND ON STREET PARKING PLACES)
ORDER 2026



DRAWING TITLE	
Tile Ref: BF57	
SCALE	1 : 1000
DATE	26/02/2026
REVISION NO.	0
STATUS	CONFIRMED