


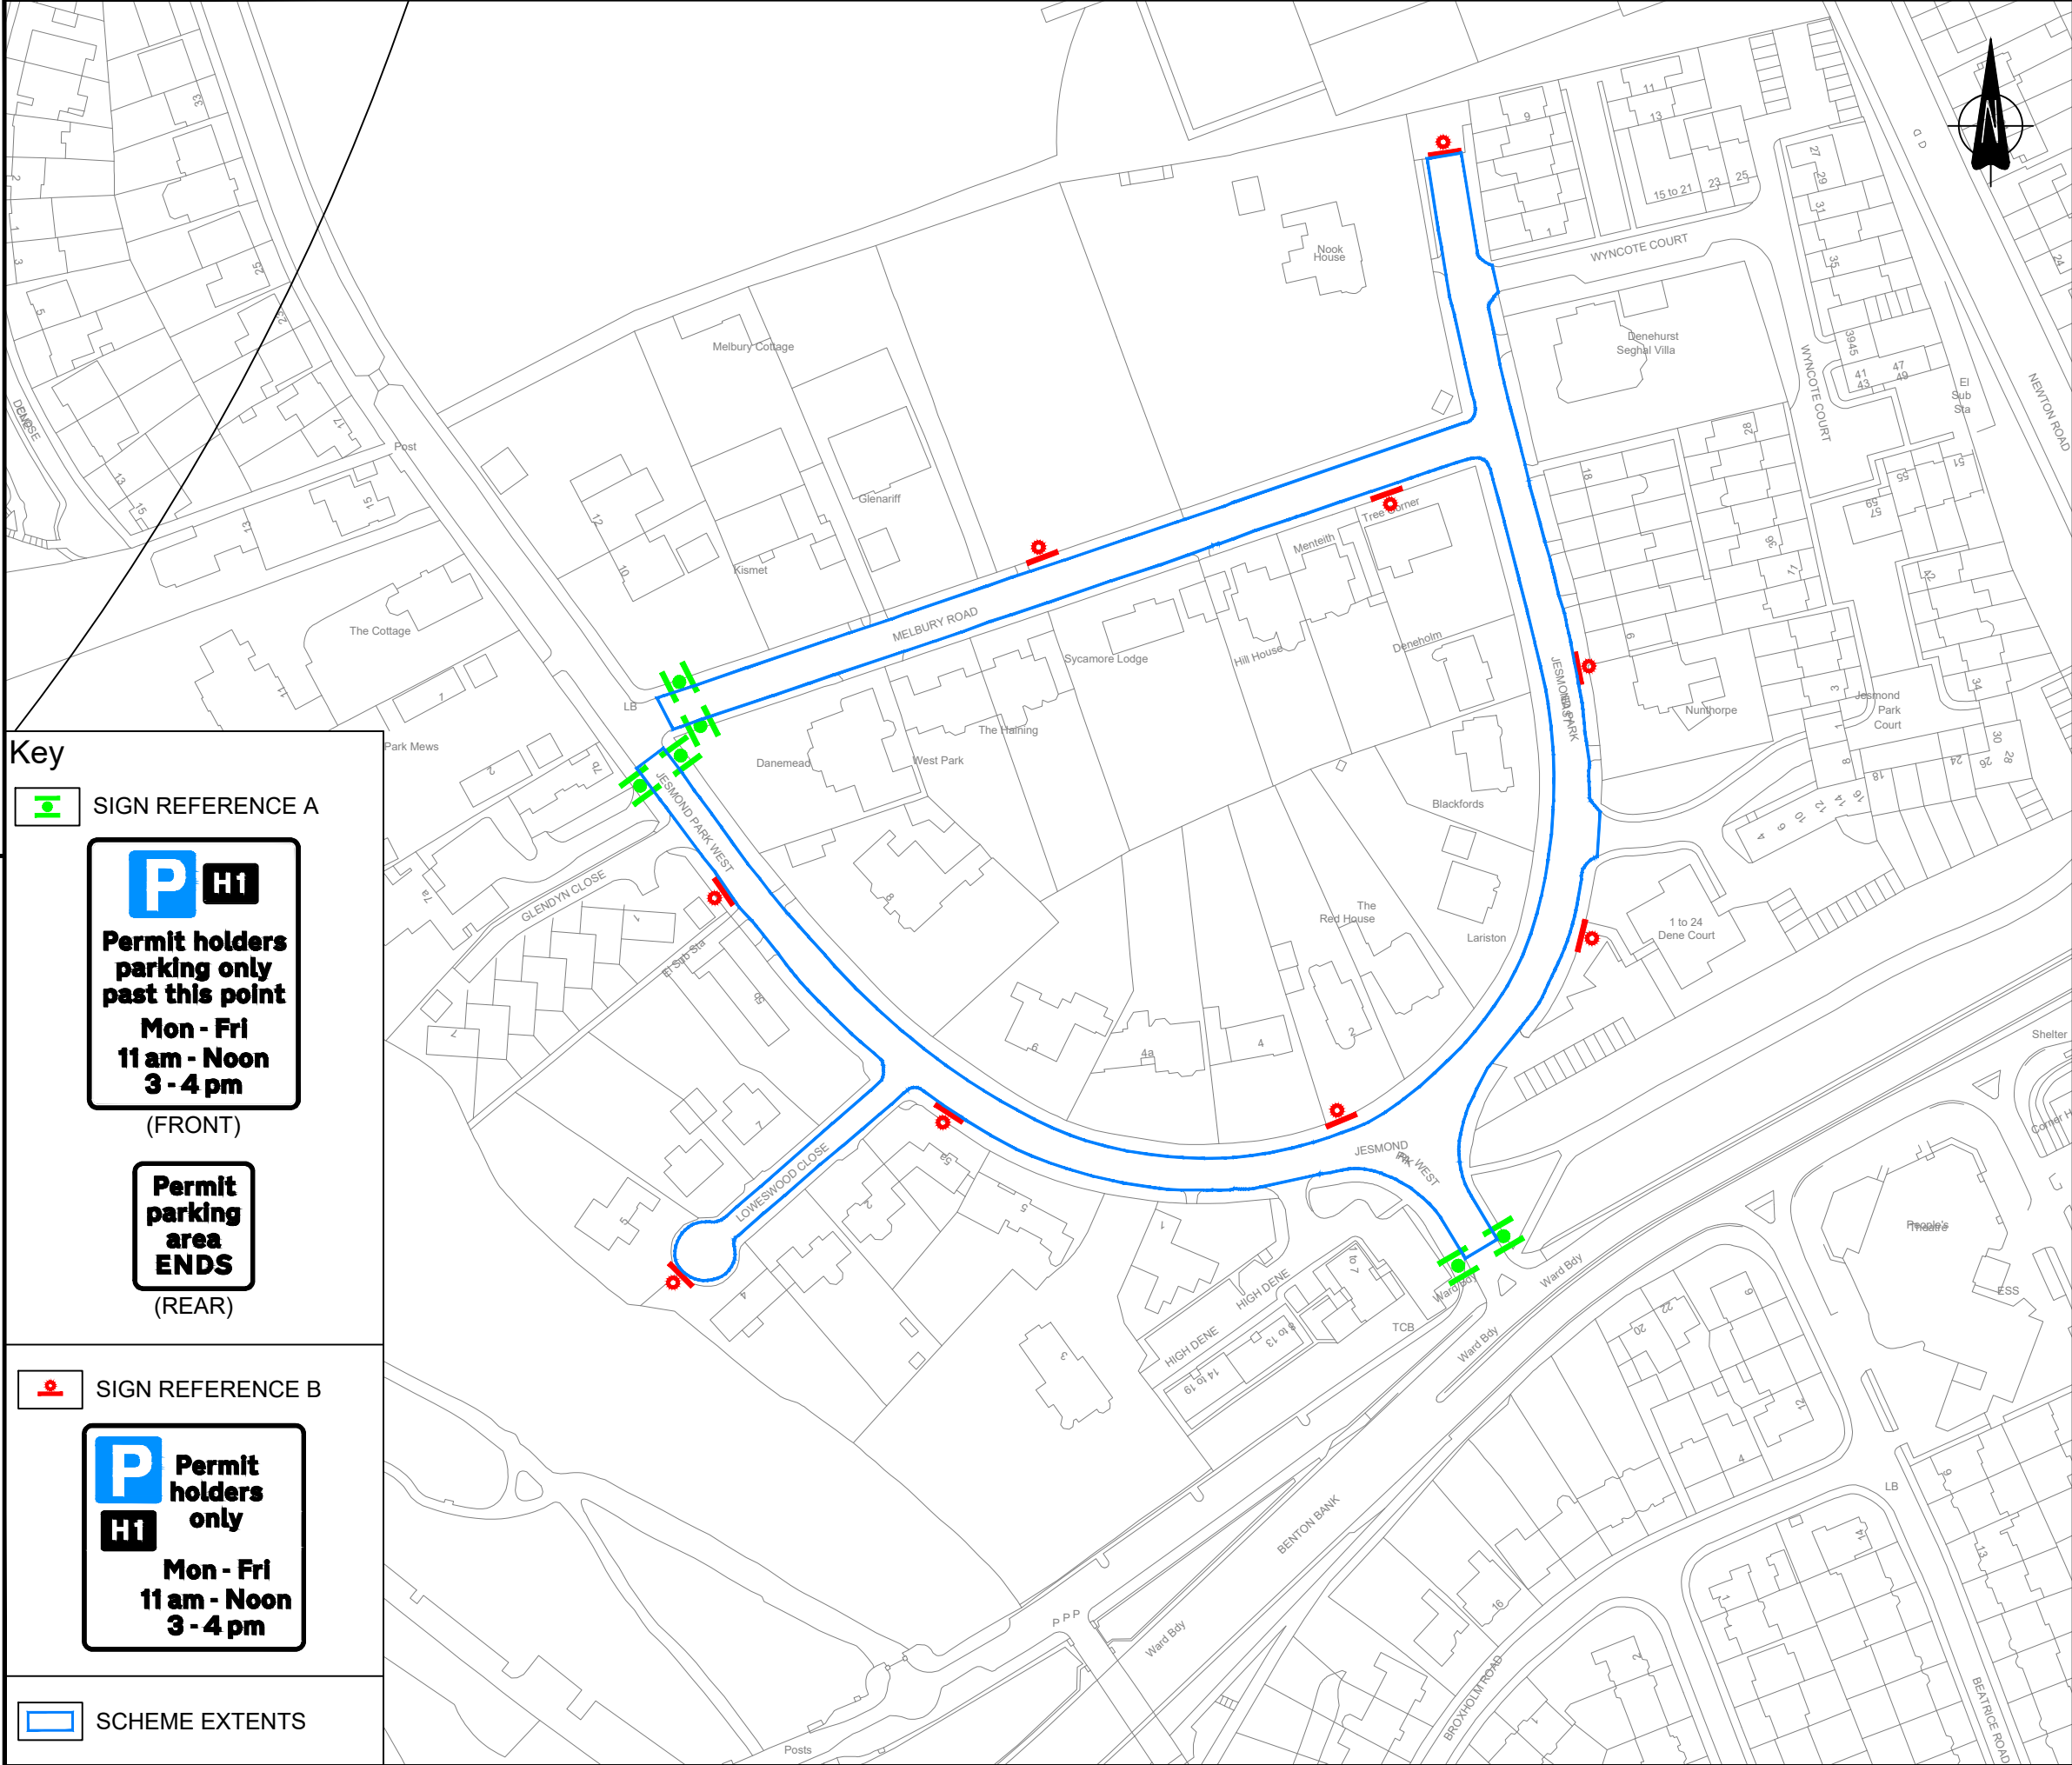

Key

SIGN REFERENCE A

Permit holders parking only past this point
Mon - Fri
11 am - Noon
3 - 4 pm
 (FRONT)

Permit parking area ENDS
 (REAR)

SIGN REFERENCE B

Permit holders only
Mon - Fri
11 am - Noon
3 - 4 pm

SCHEME EXTENTS

Notes			
Rev.	Description	Date	By
Engineering Consultancy Services Transport Division Investment and Growth Directorate Civic Centre, Barras Bridge Newcastle upon Tyne NE1 8QH Phone 0191 2787878 Web: www.newcastle.gov.uk			
PAMELA HOLMES ASSISTANT DIRECTOR OF TRANSPORT			
Project Jesmond Park West Extension to Permit Parking Scheme			
Drawing Title Permit Zone Extension Area Consultation Plan			
Status INFORMATION			
Scale NTS		Date	26/06/2025
		Drawn	JLC
		Checked	SB
		Approved	SB
		Original Size	A3
Drawing No. J27-0001-CON			Revision