


KEY

Extends of Red Route

Existing bus stop clearway to be changed to Red Route clearway

Proposed loading bay

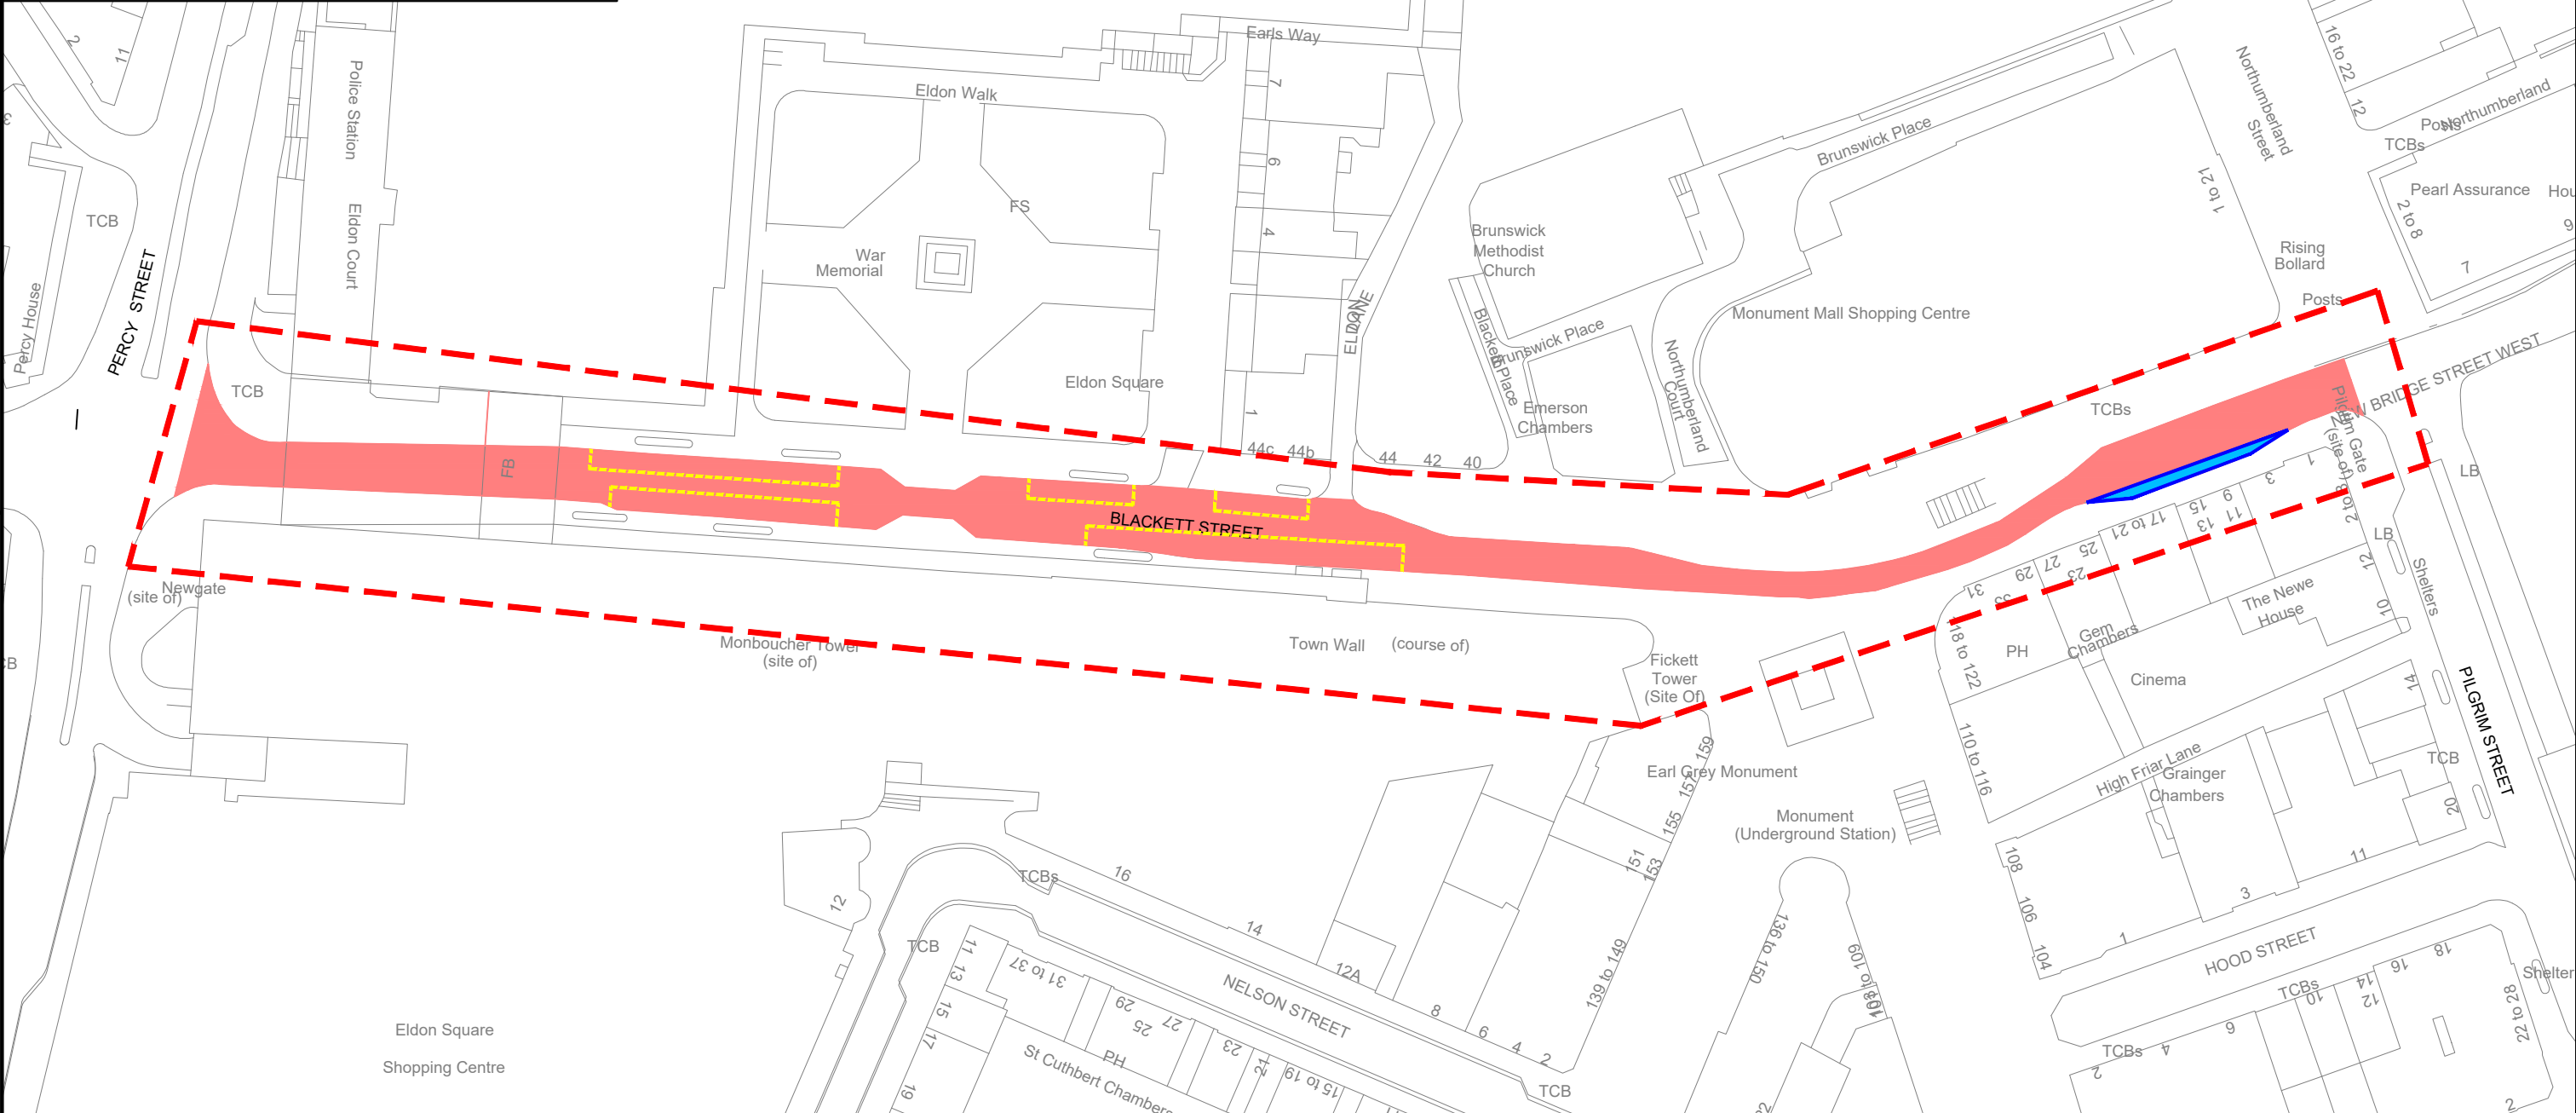

Newcastle City Council Engineering Consultancy Services, Transport Investment and Growth Directorate Civic Centre, Barras Bridge Newcastle upon Tyne NE1 8QH Tel: 0191 2787878 Web: www.newcastle.gov.uk PAMELA HOLMES ASSISTANT DIRECTOR OF TRANSPORT	Project	Blackett Street							Scale	Date Apr 25	
	Drawing Title	Proposed Red Route Retrictions							1:1000	Drawn SB	
										Checked ST	
										Approved SB	
	Status	Consultation			Rev.	Description	Date	By	Drawing No. B187/01/CON/DR/01		Revision