


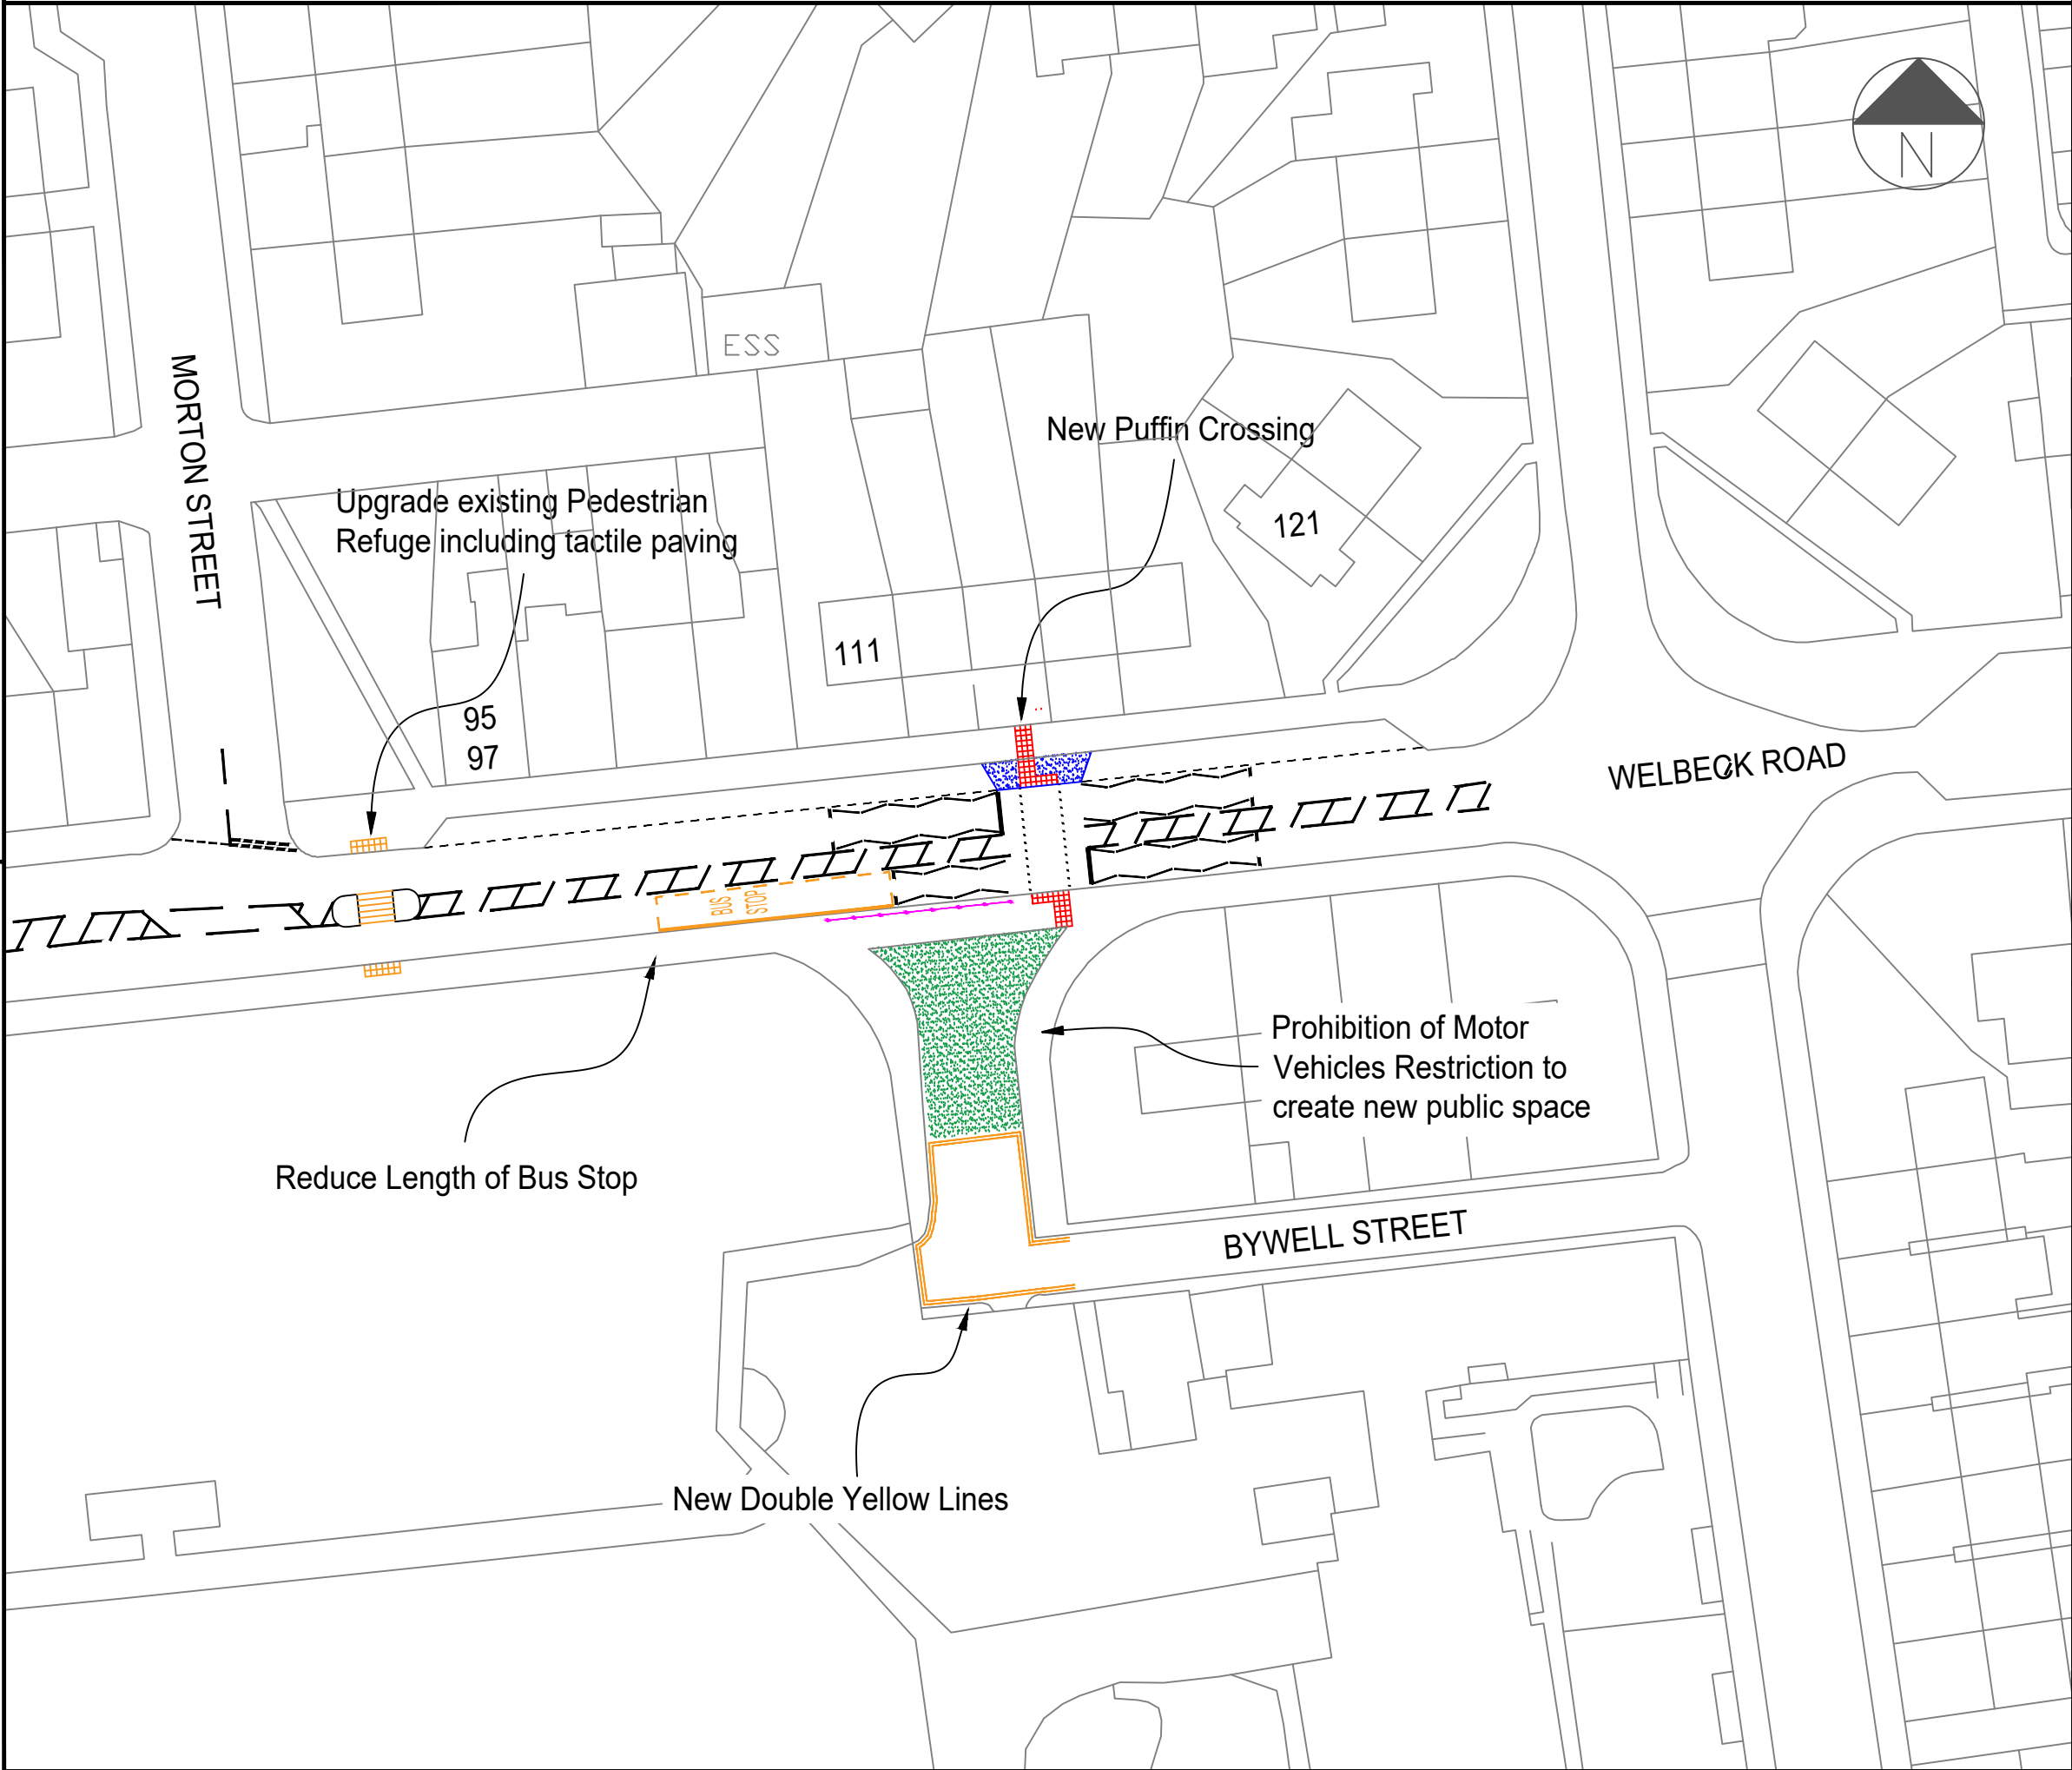

Notes			
Rev.	Description	Date	By
Newcastle City Council			
Engineering Consultancy Transport Newcastle City Council Phone: 0191 278 7878 newcastle.gov.uk			
Project Welbeck Road			
Drawing Title Proposed Public Realm Improvements			
Status Info.			
Scale 1:500	Date	Aug26	
	Drawn	ML	
	Checked		
	Approved		
	Original Size	A3	
Drawing No.			Revision