


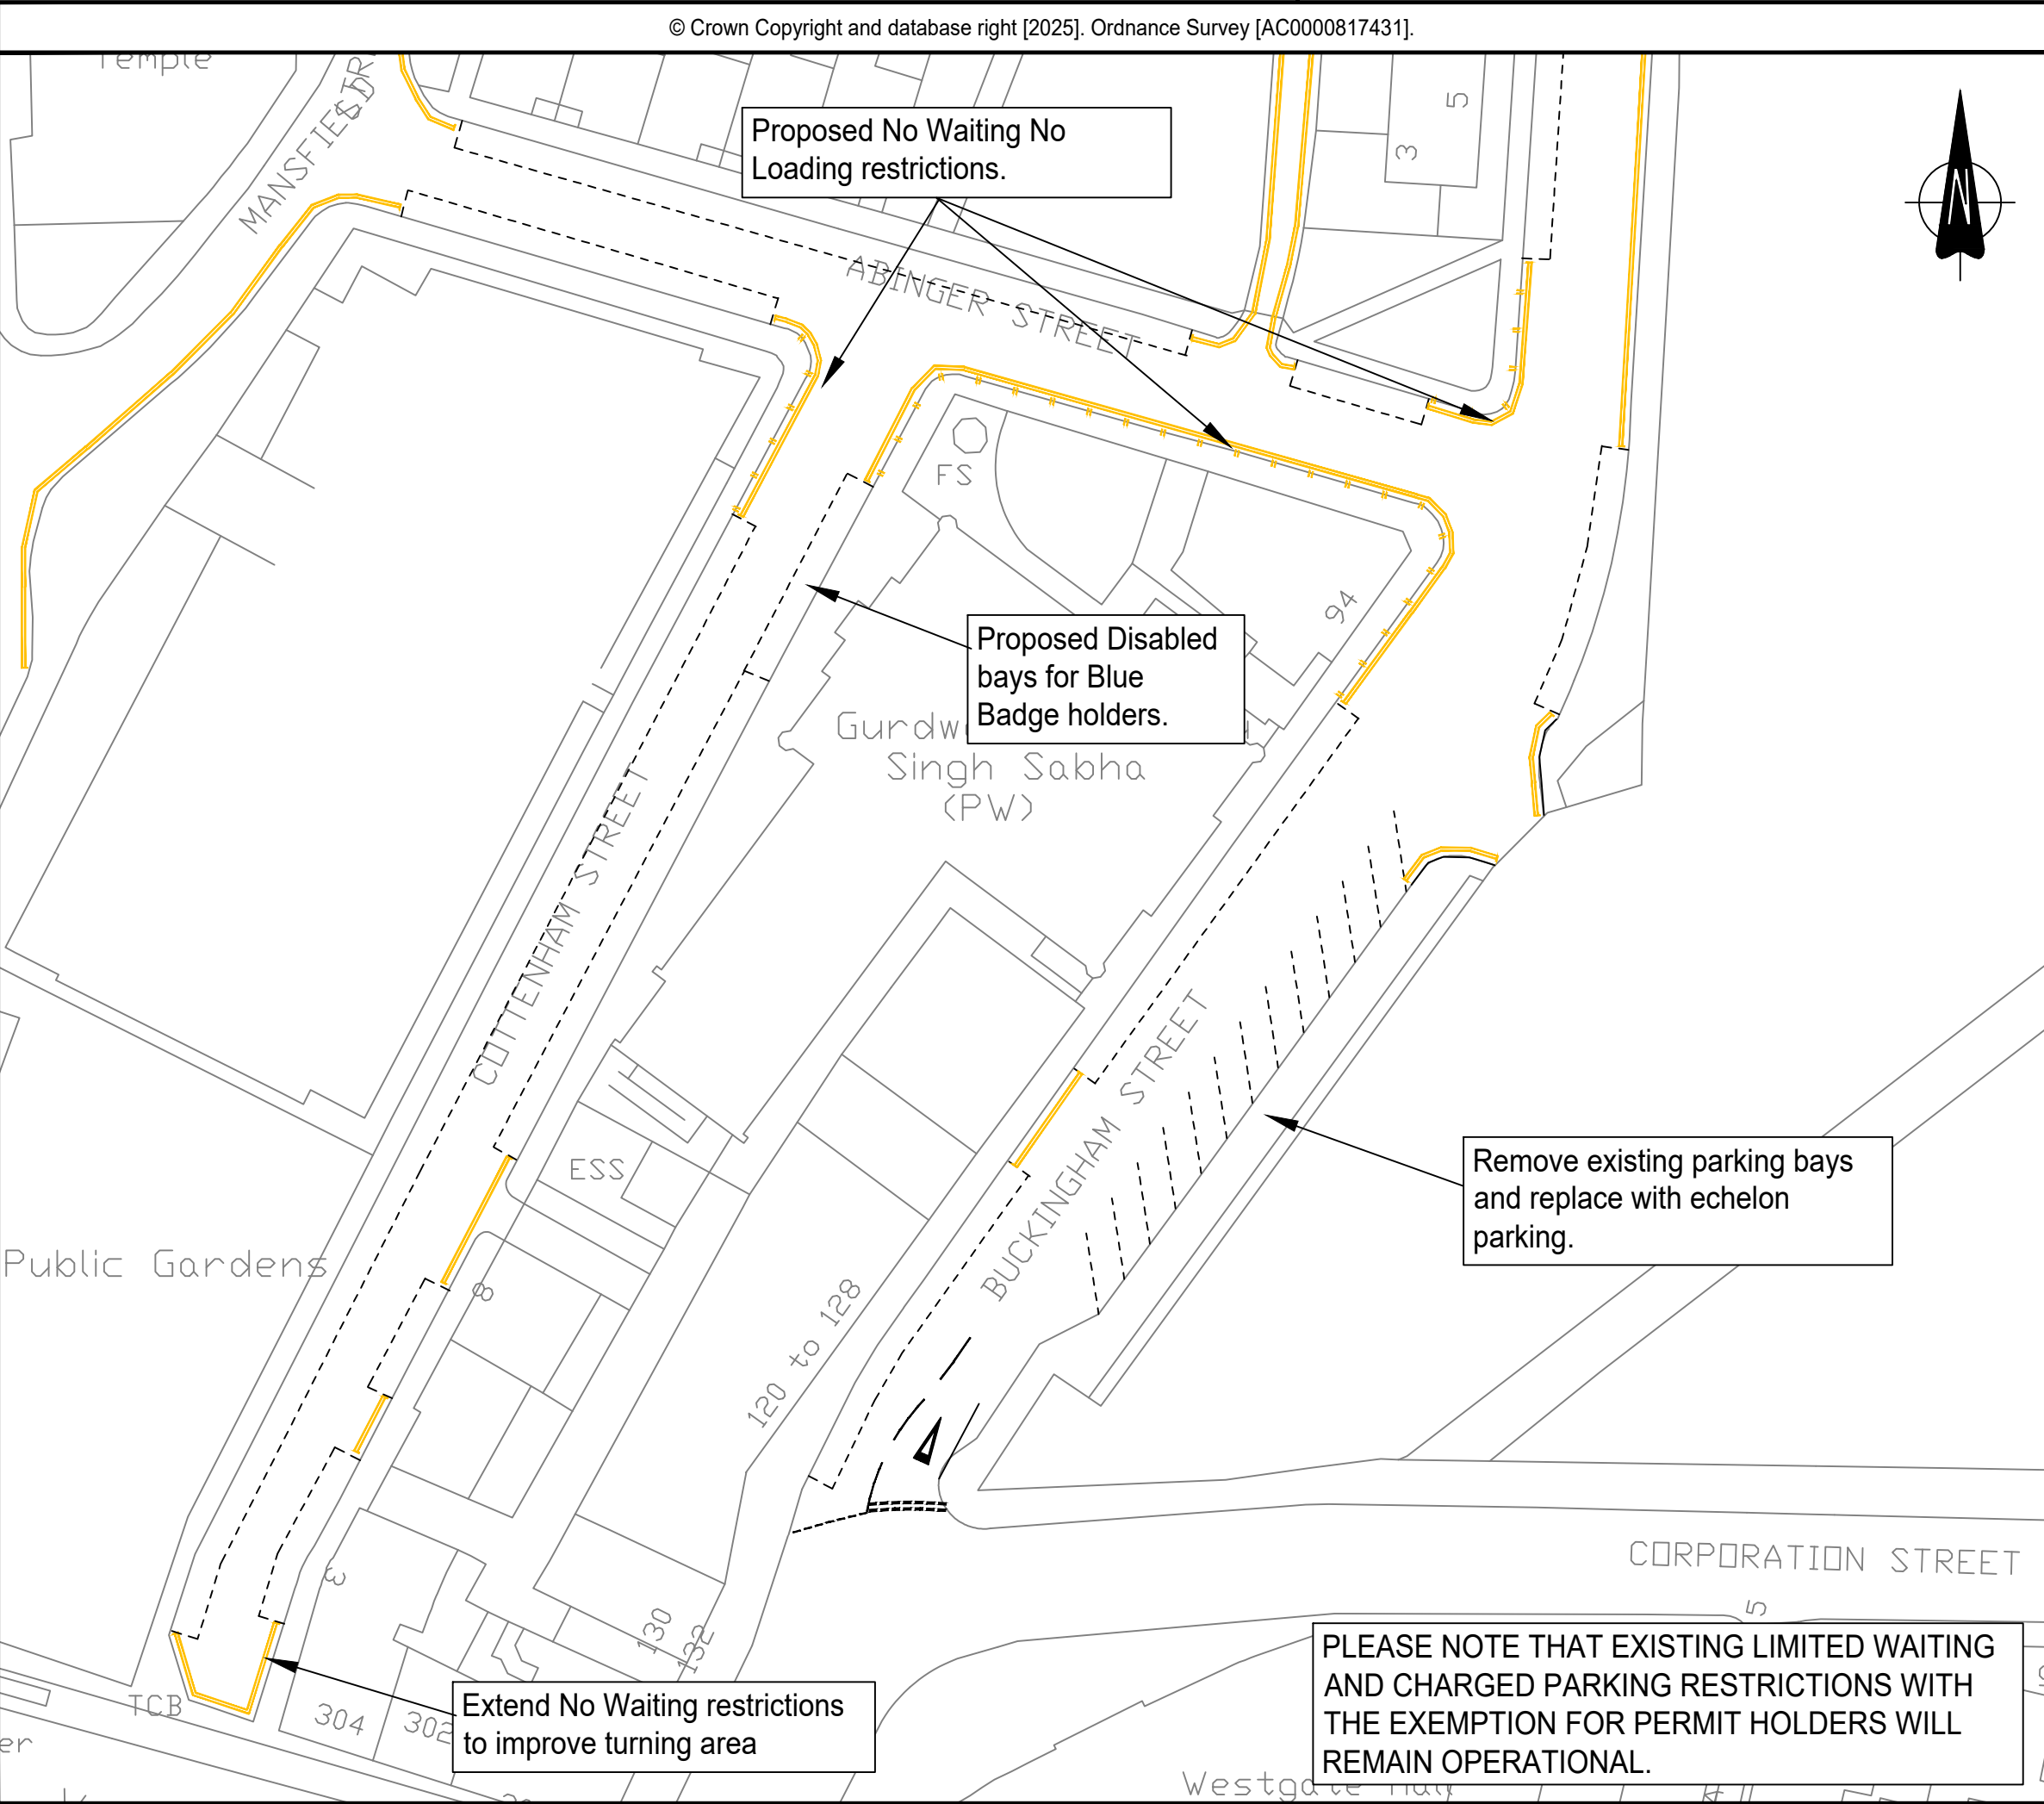

Notes			
Rev.	Description	Date	By
Newcastle City Council			
Engineering Consultancy Services Transport Division Investment and Growth Directorate Civic Centre, Barras Bridge Newcastle upon Tyne NE1 8QH Phone 0191 2787878 Web: www.newcastle.gov.uk			
PAMELA HOLMES ASSISTANT DIRECTOR OF TRANSPORT			
Project Gurdwara Cottenham Street Waiting and Loading Restrictions			
Drawing Title Parking Improvements			
Status Construction			
Scale N.T.S		Date	23/12/2025
		Drawn	SMT
		Checked	smt
		Approved	SR
		Original Size	A3
Drawing No. TM-C279-HGN-001			Revision