

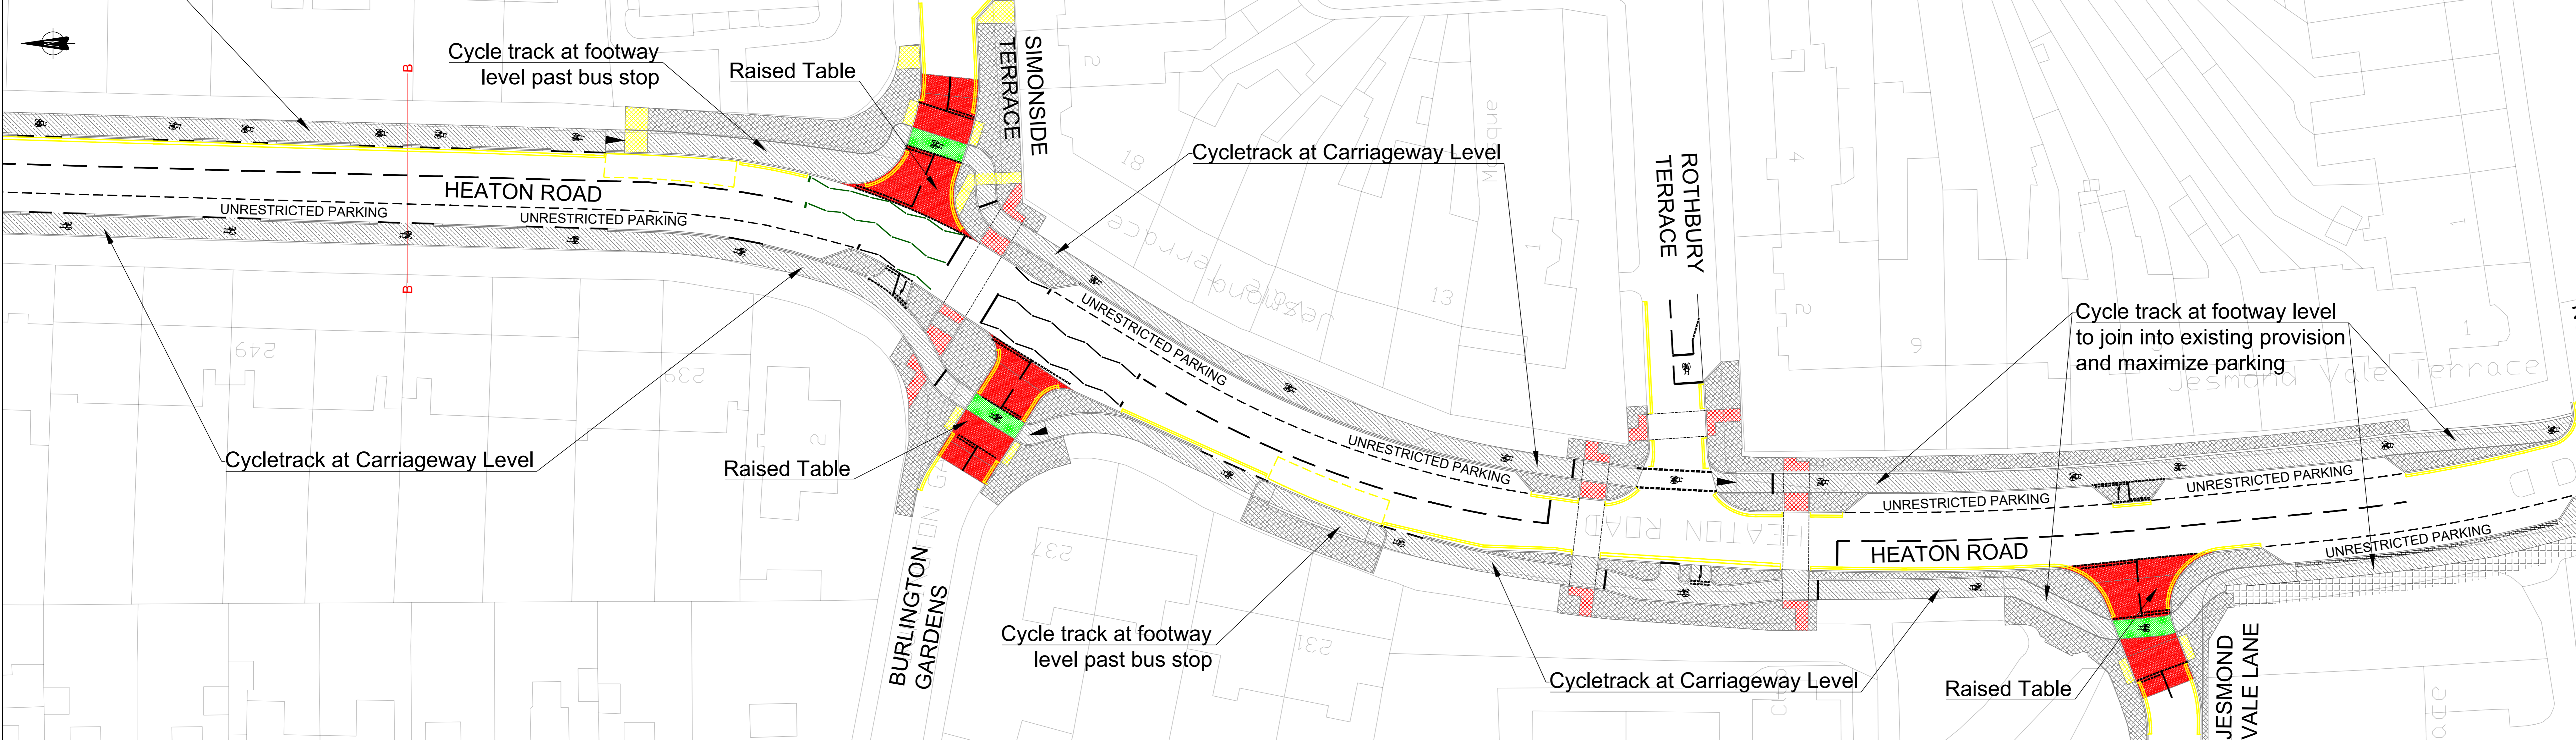


Notes

- Double Yellow Lines "No Waiting At Any Time"
- Tactile Paving (Red)
- Tactile Paving (Buff)
- Cycle Track (Black)
- Carriageway Surfacing (Green)
- New Footway / Reinstatements
- New Kerbing

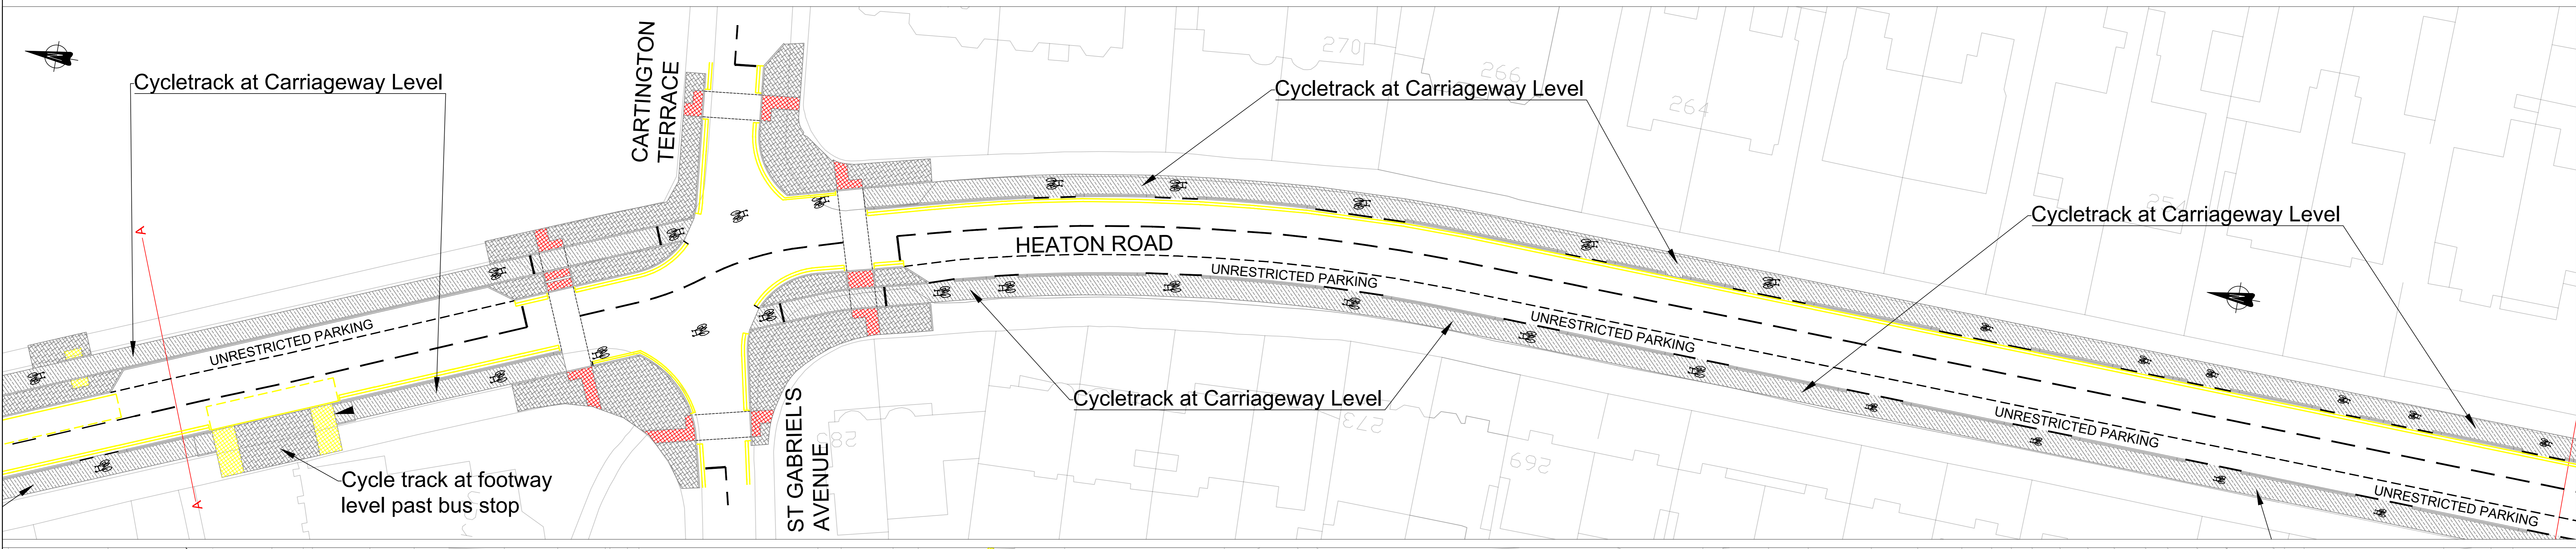

2019.07.11 Rev A - Changed reference from mandatory cycle lanes to cycle tracks
 © Crown Copyright and database right (2017) Ordnance Survey (100016669)

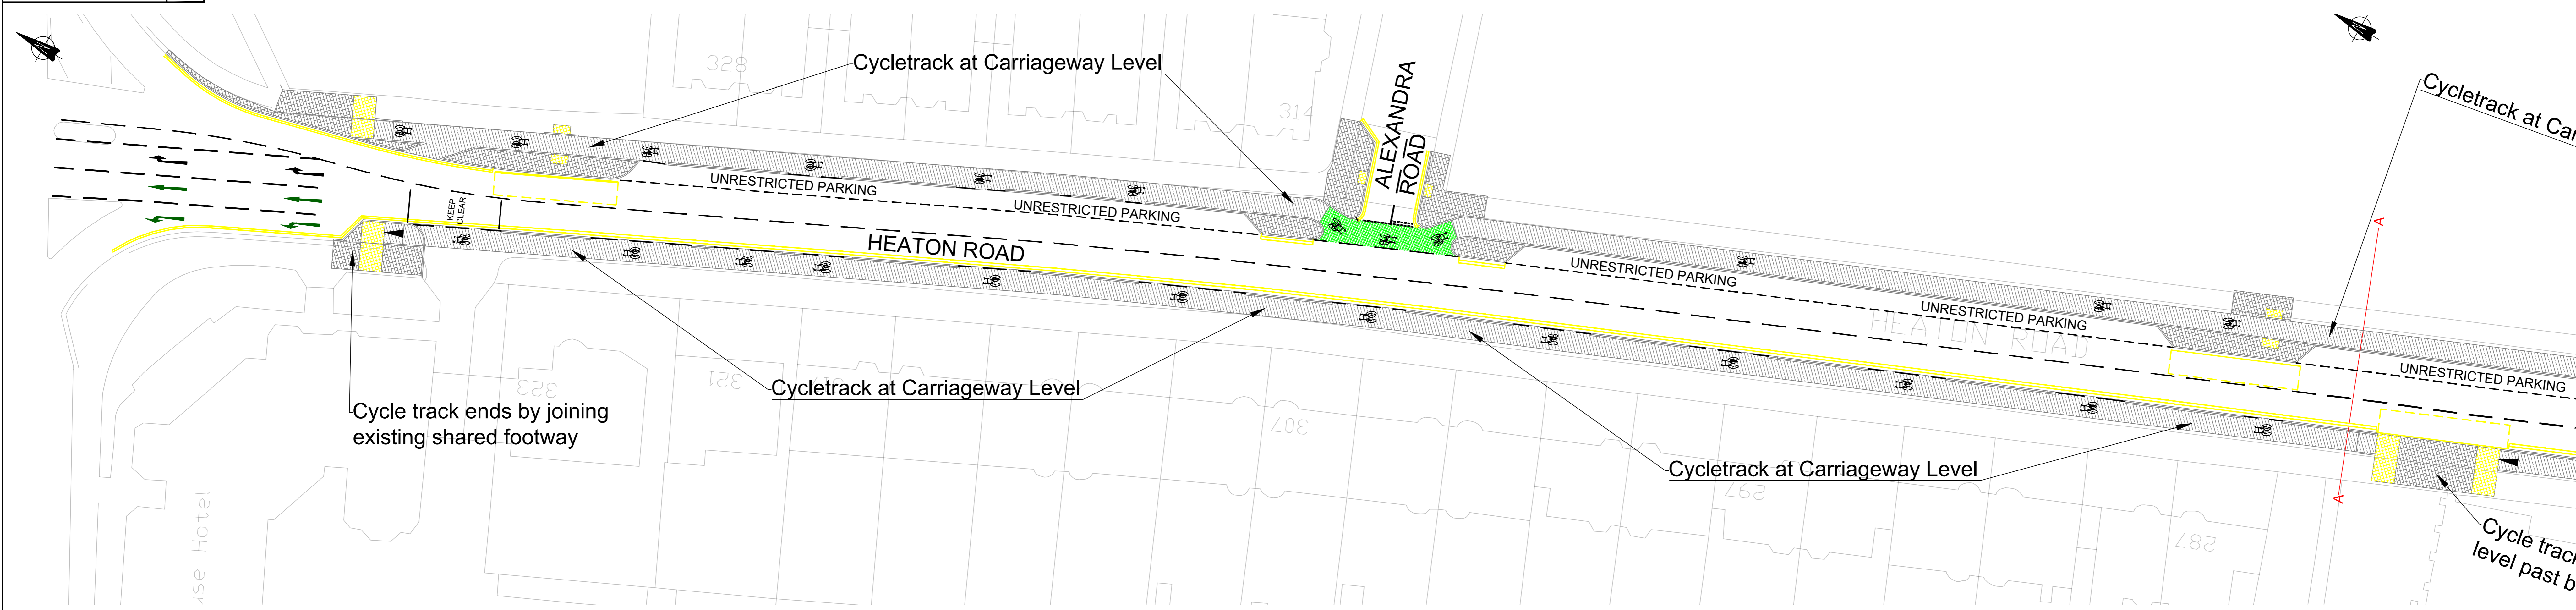

Technical Consultancy
 Place Directorate
 Civic Centre
 Barras Bridge
 Newcastle upon Tyne
 NE1 8QH
 Phone 0191 2787878
 Fax 0191 2114998

Project
 Streets for People
 Heaton & Ouseburn

Drawing Title
 Heaton Road Consultation Plan
 Sheet 1 of 1

Status
 Information

Scale	Date
1:200 @ A0	02-07-19
Drawn	DD
Prepared	AL/DD
Checked	PW
Original Size	A0