


INDICATIVE

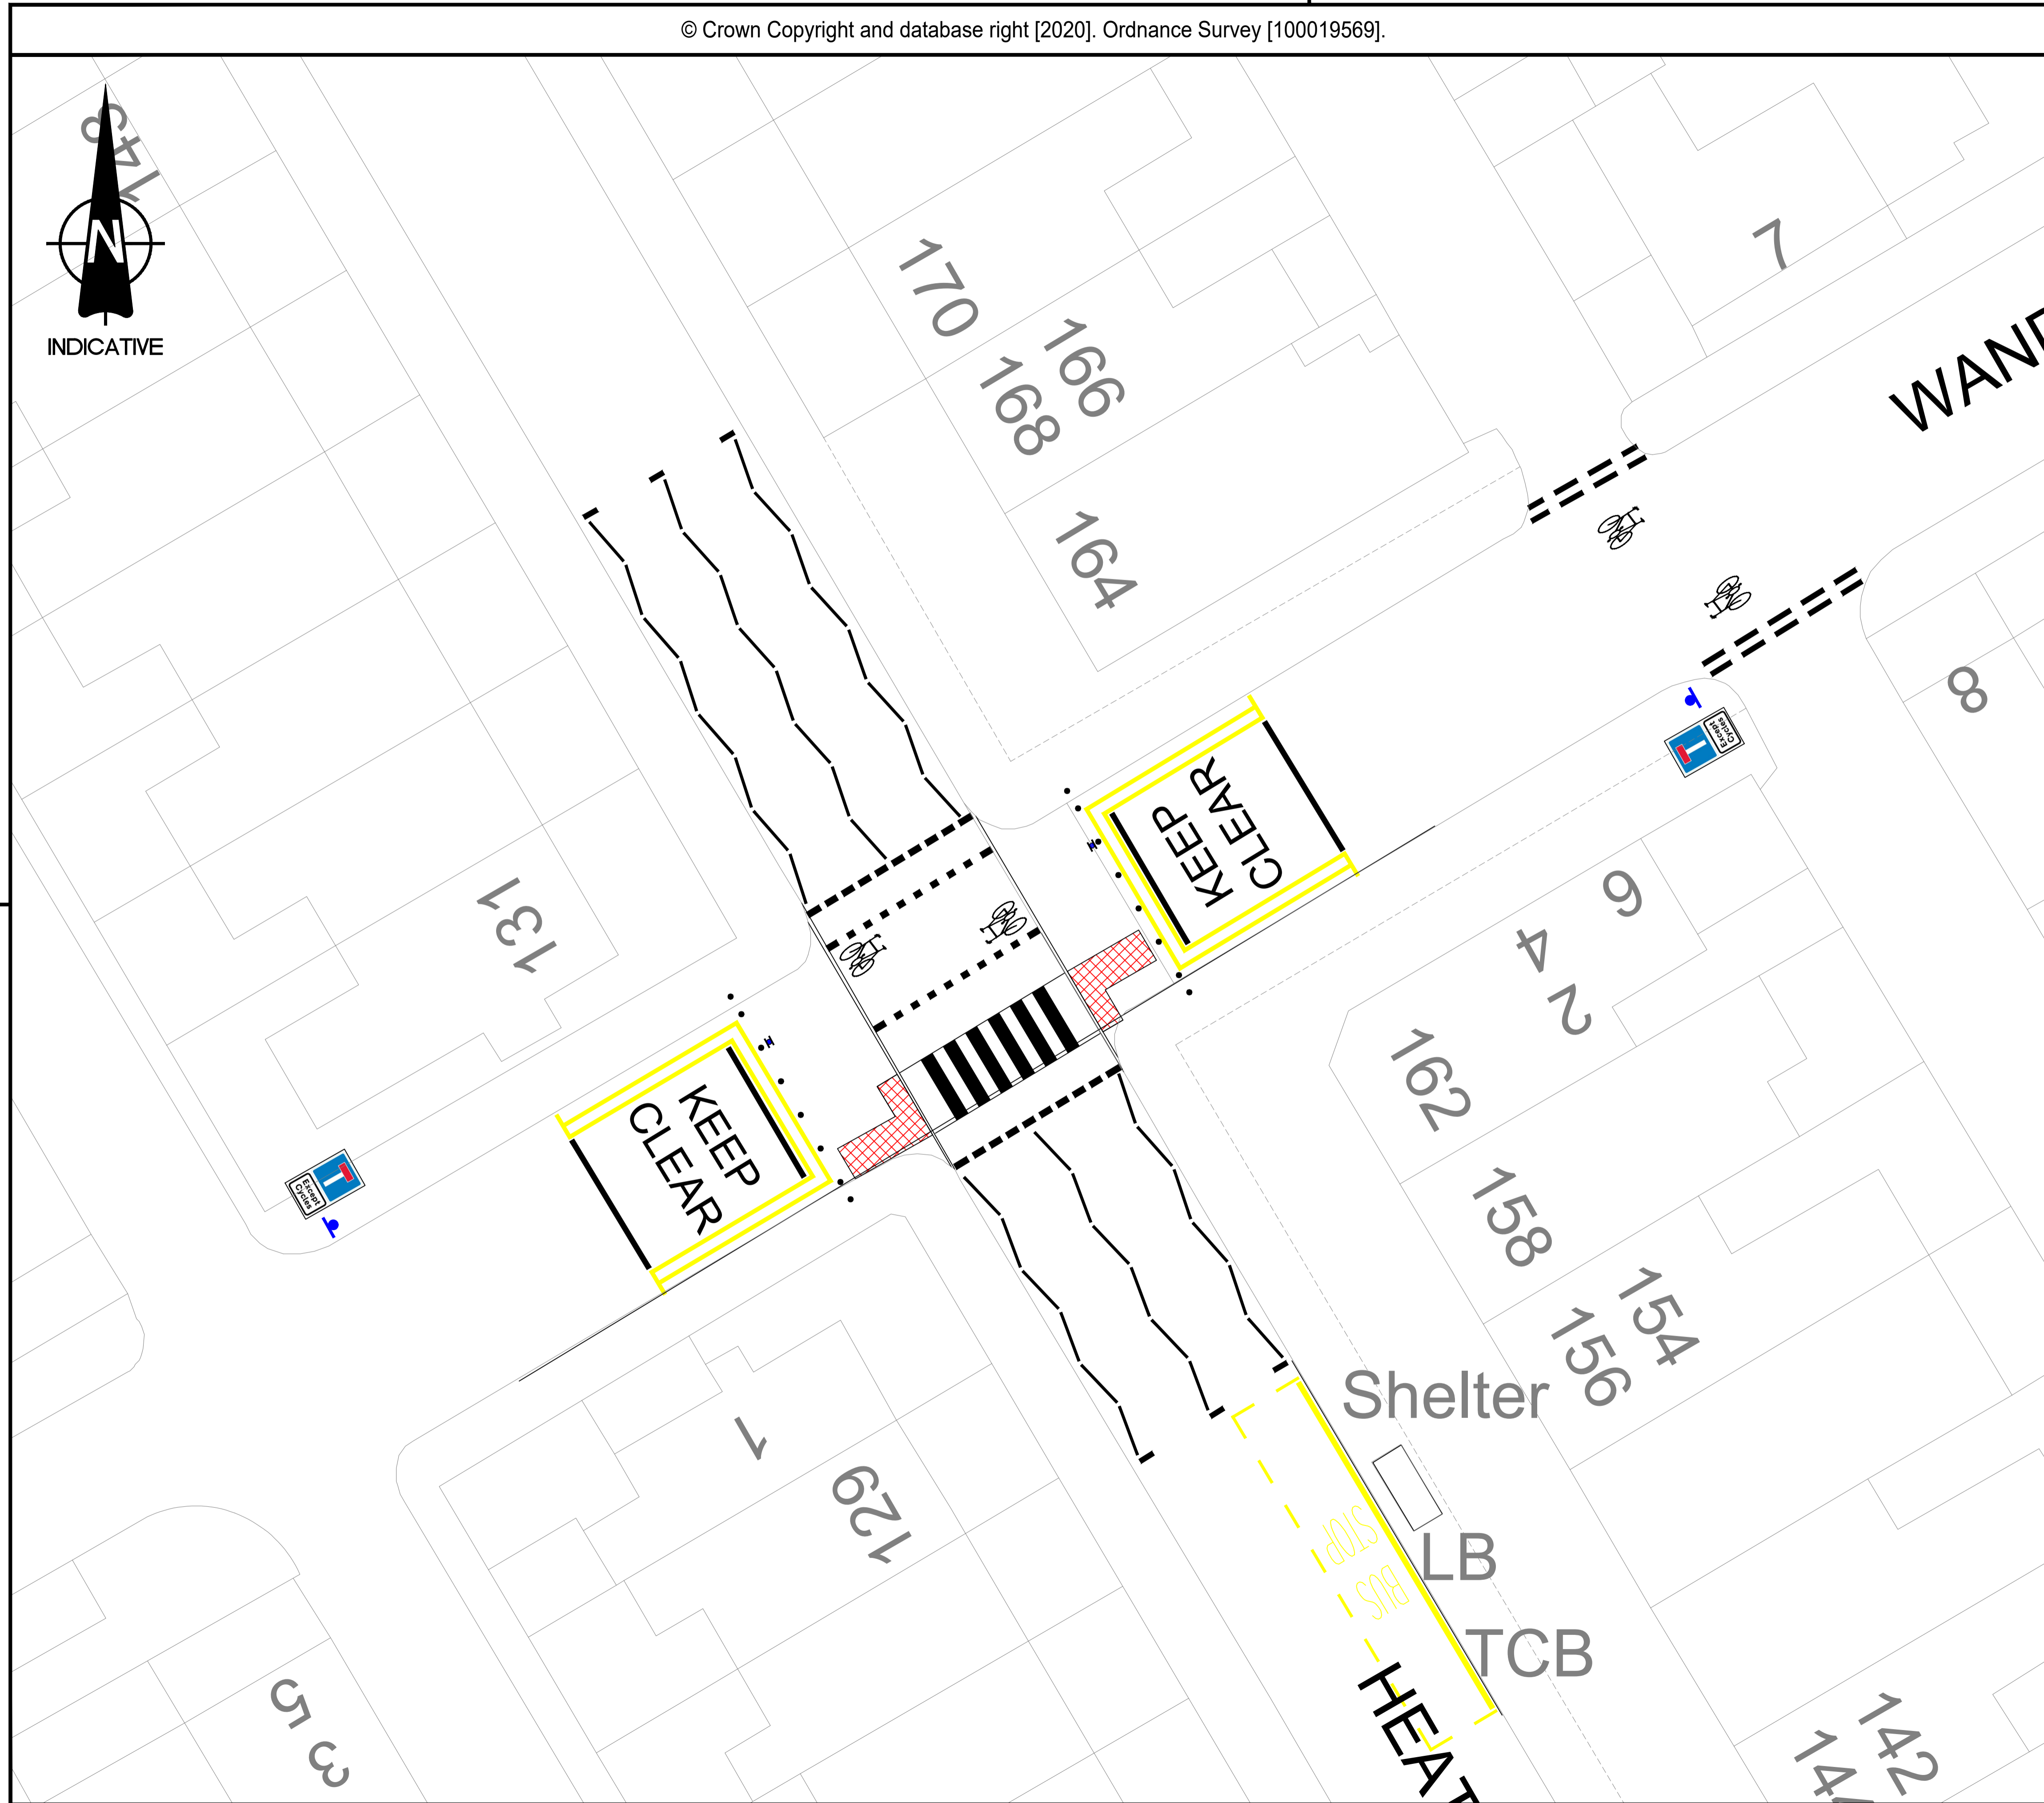

Notes

| B | CROSSING EXTENTS AMENDED AT BUS STOP | OCT 22 | CDM |
|------|--------------------------------------|--------|-----|
| A | TOUCAN CHANGED TO A PARALLEL | OCT 22 | KW |
| Rev. | Description | Date | By |



Technical Consultancy
 Place Directorate
 Civic Centre
 Barras Bridge
 Newcastle upon Tyne
 NE1 8QH
 Phone 0191 2787878
 Fax 0191 2114998

GRAHAM GRANT
 HEAD OF TRANSPORT

Project
 Heaton Low Traffic Neighbourhood
 Phase 1

Drawing Title
 Heaton Park Road - Mowbray Street
 Modal Filter & Parallel Crossing

Status
 Consultation

| | | |
|--------------------|----------|-----------|
| Scale 1:250 | Date | June 2020 |
| | Drawn | TRK |
| | Prepared | TRK |
| | Checked | |
| Original Size | | A3 |

| | |
|----------------|----------|
| Drawing No. | Revision |
| 20300/0003/004 | B |