


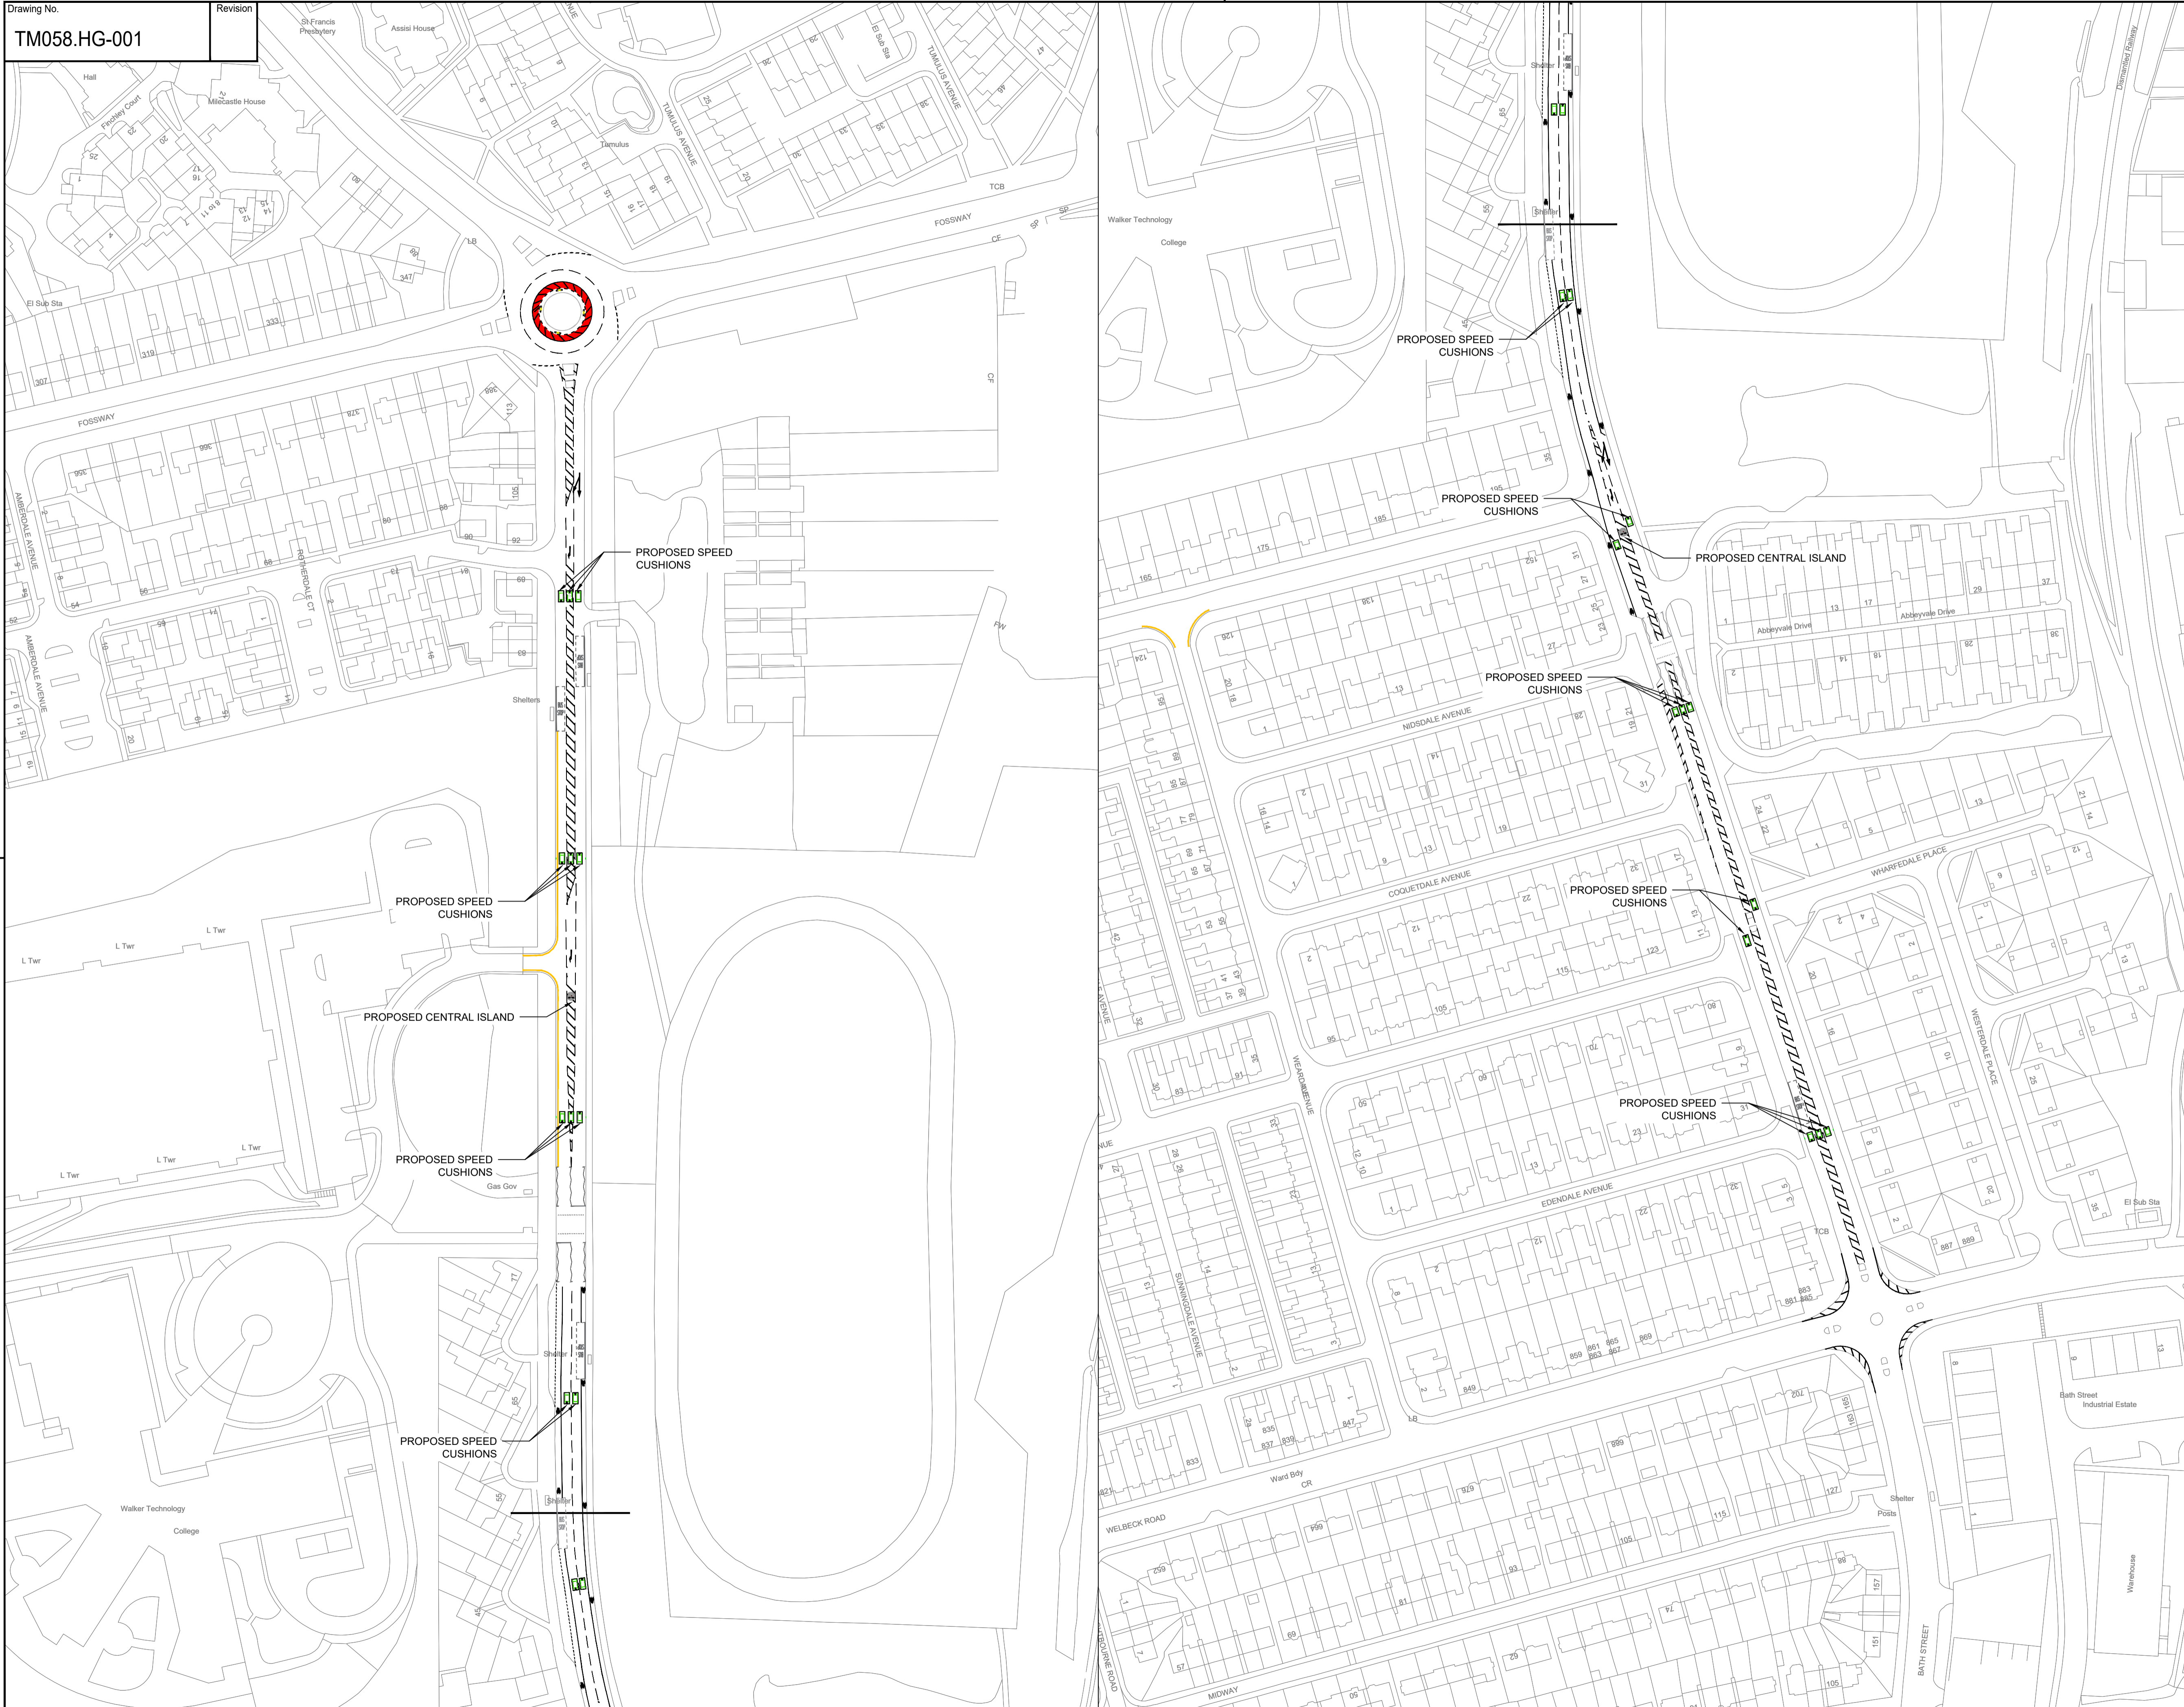

Drawing No.
TM058.HG-001

Revision



Notes
KEY:
 PROPOSED NO WAITING AT ANY TIME RESTRICTIONS (DOUBLE YELLOW LINES) 
 PROPOSED ROAD MARKINGS 

Rev.	Description	Date	By

© Crown Copyright and database right (2025).
 Ordnance Survey [AC0000817431]



Engineering Consultancy
 Transport
 Newcastle City Council
 Phone: 0191 278 7878
 newcastle.gov.uk

PAMELA HOLMES
 ASSISTANT DIRECTOR OF TRANSPORT
 Project
A186 WAVERDALE AVENUE

Drawing Title
GENERAL ARRANGEMENT

Status
CONSULTATION

Scale 1:1000	Date	24/03/2026
	Drawn	HG
	Checked	SR
	Approved	SR
Original Size	A1	

Drawing No.
TM058.HG-001

TRUE SCALE 1:1