


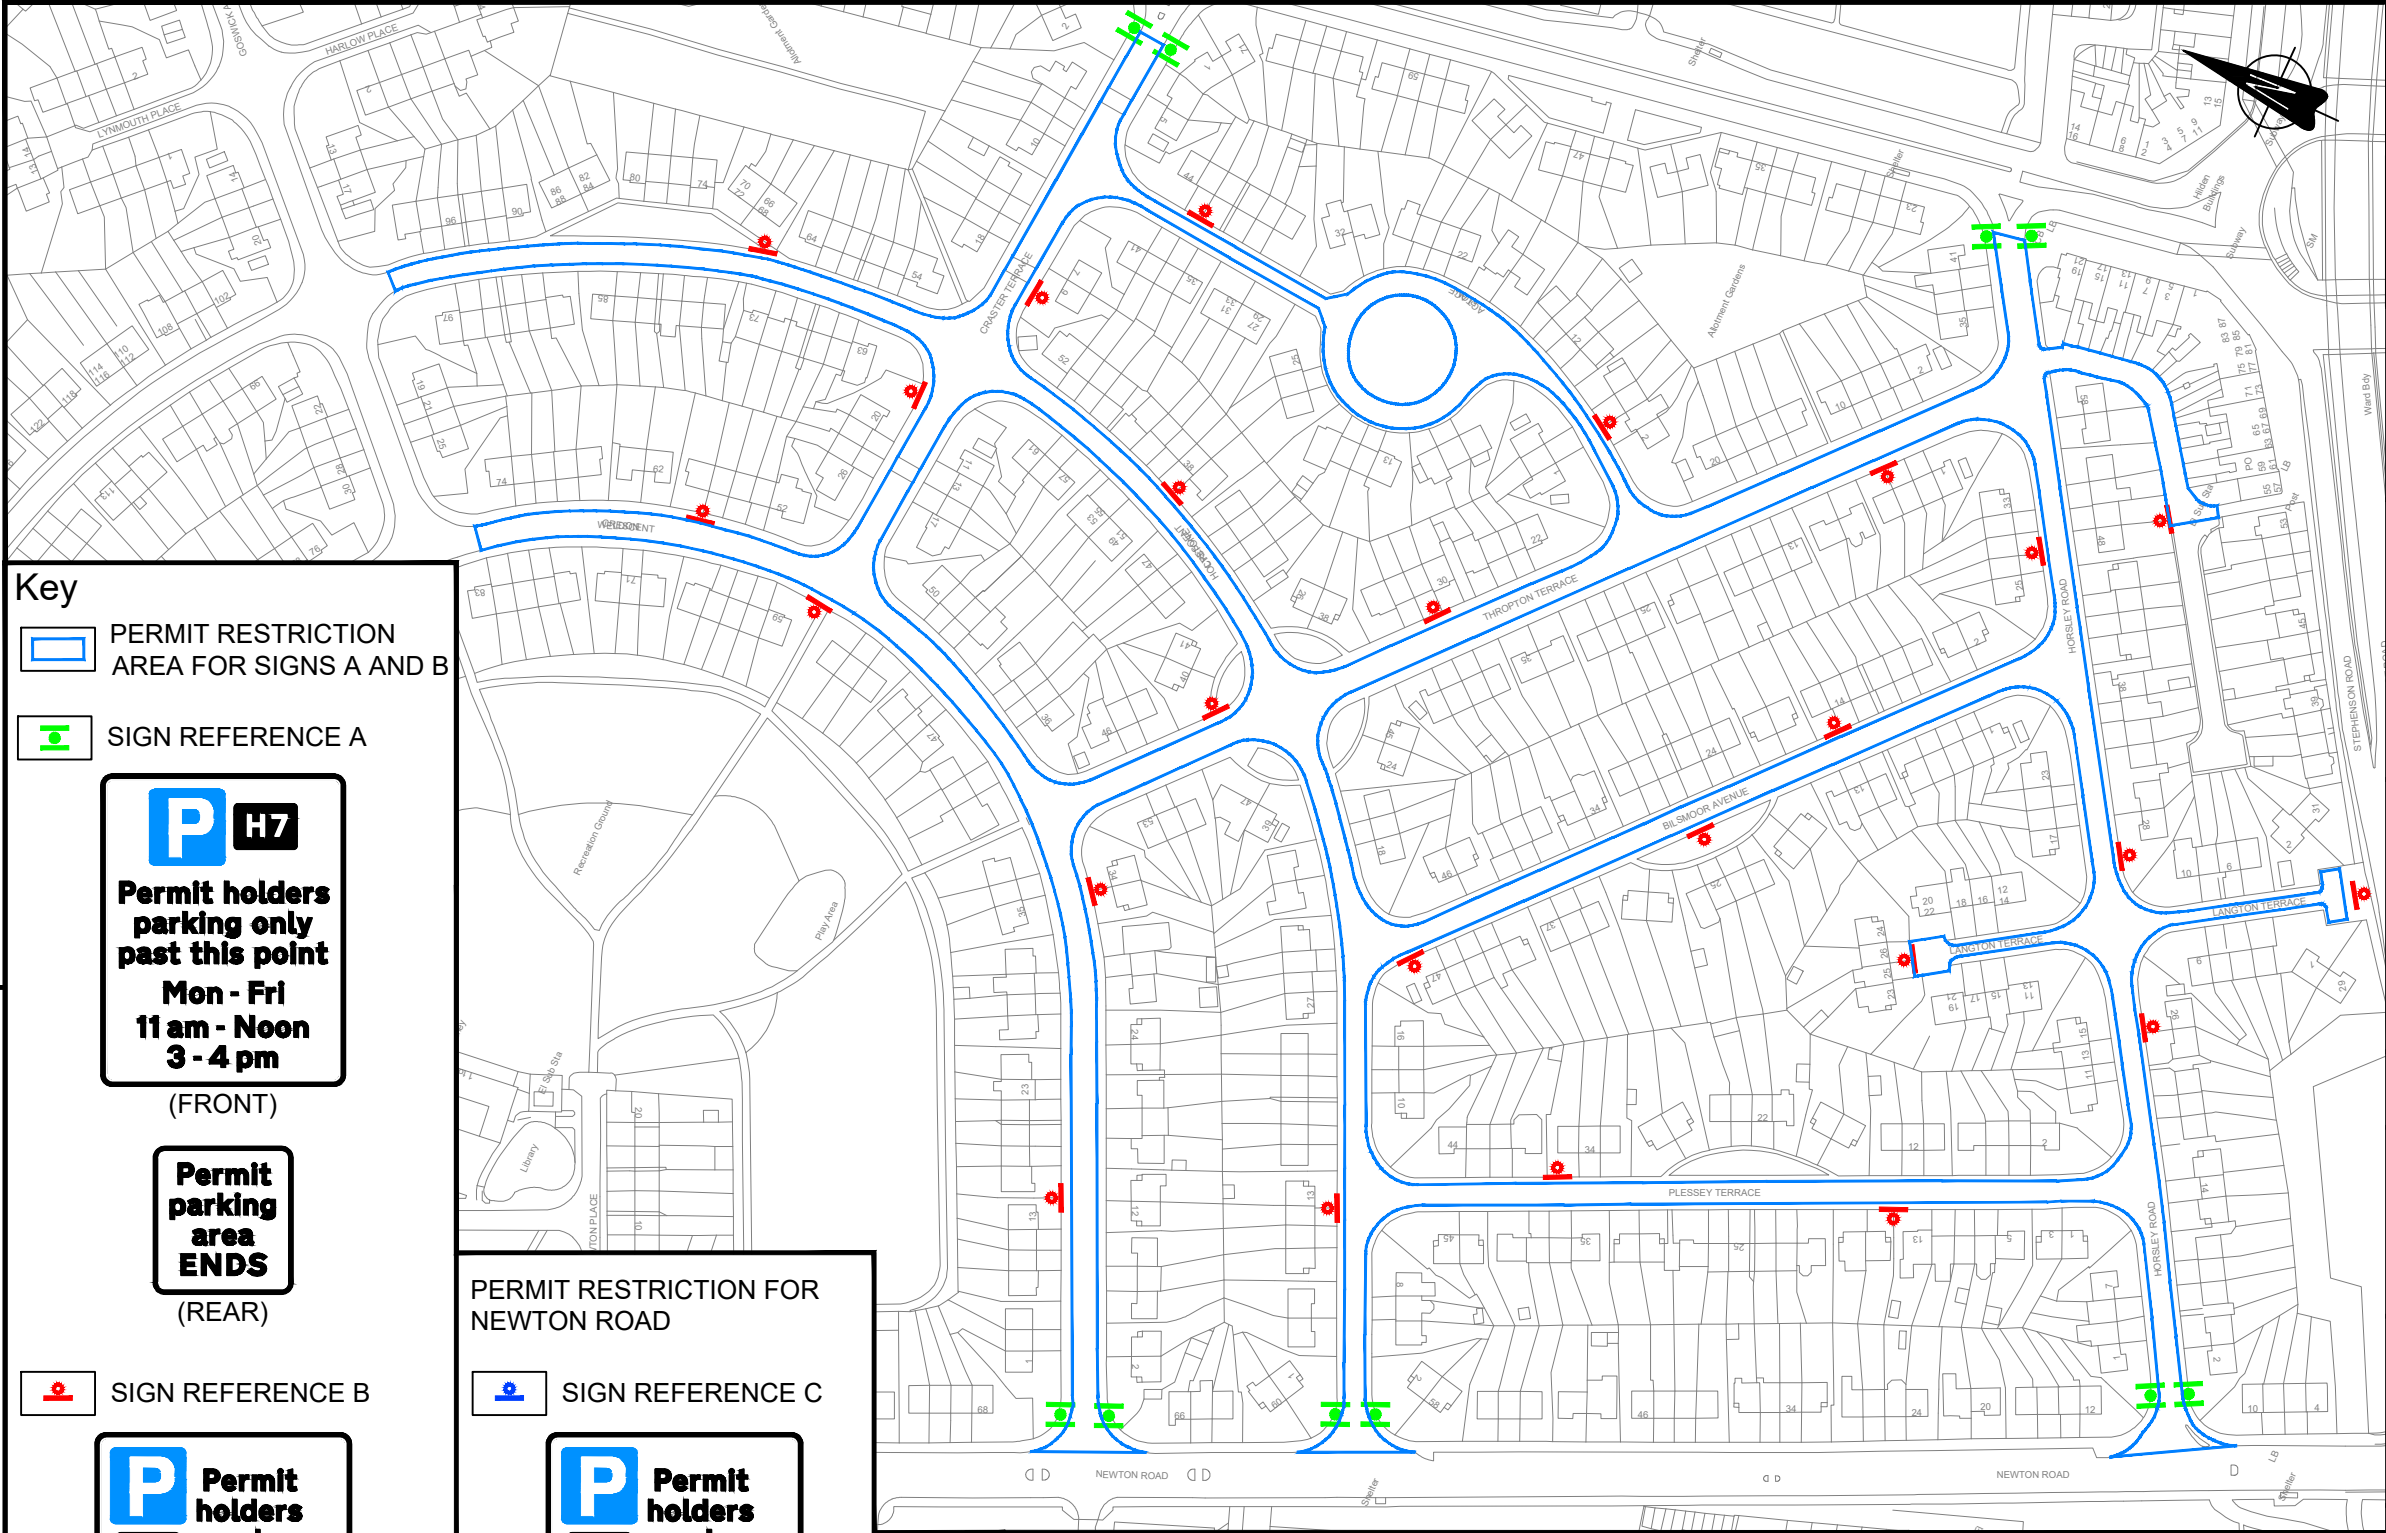

Key

PERMIT RESTRICTION AREA FOR SIGNS A AND B

SIGN REFERENCE A

Permit holders parking only past this point
Mon - Fri
11 am - Noon
3 - 4 pm
(FRONT)

Permit parking area ENDS
(REAR)


SIGN REFERENCE B

Permit holders only
Mon - Fri
11 am - Noon
3 - 4 pm

PERMIT RESTRICTION FOR NEWTON ROAD

SIGN REFERENCE C

Permit holders only
Mon - Fri
8 - 10 am
2 - 4 pm

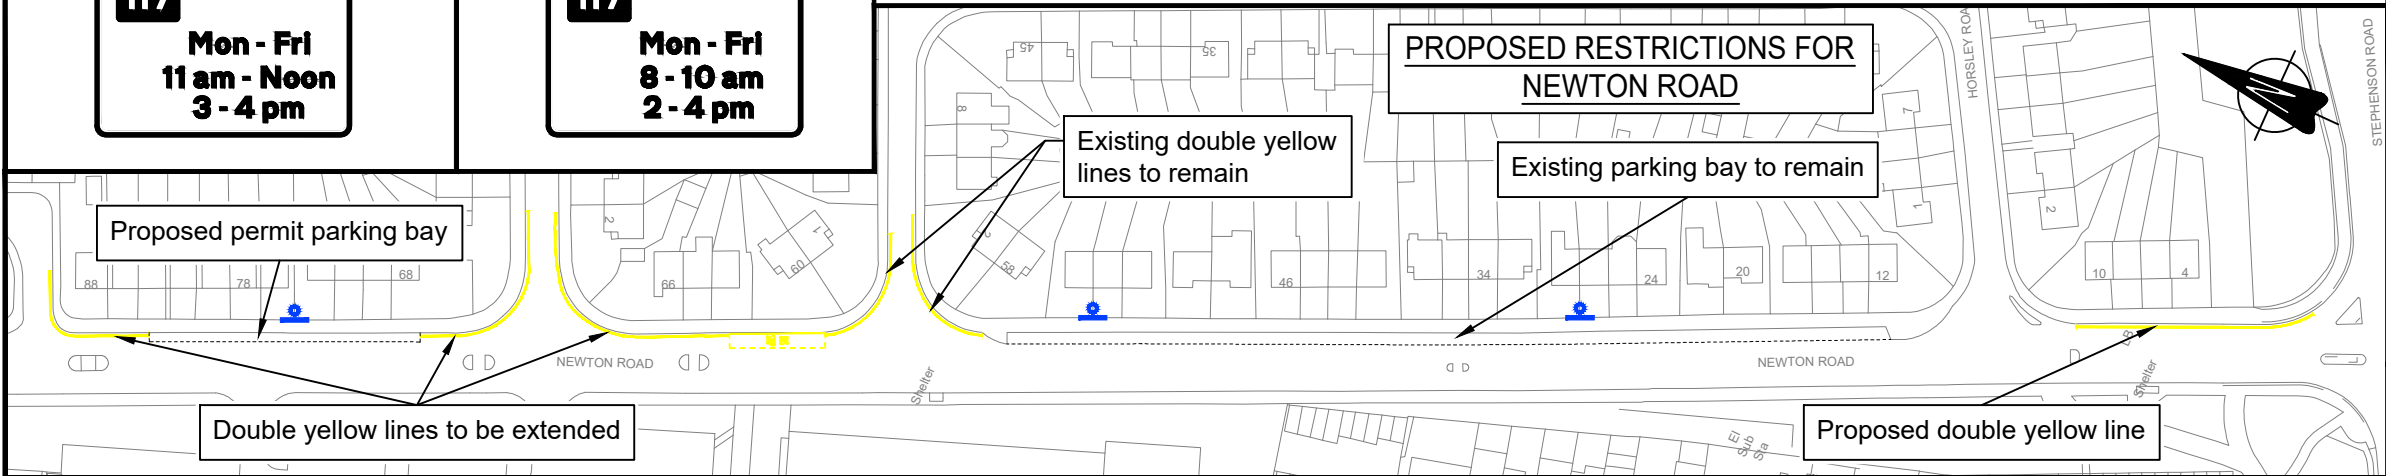

Notes

1	Newton Road Permit Times Amended	14/04/2026	JC
Rev.	Description	Date	By



Engineering Consultancy Services
Transport Division
Investment and Growth Directorate
Civic Centre, Barras Bridge
Newcastle upon Tyne
NE1 8QH
Phone 0191 2787878
Web: www.newcastle.gov.uk

PAMELA HOLMES
ASSISTANT DIRECTOR OF TRANSPORT

Project
**Holystone/Weldon Crescent
Extension to Permit Parking Scheme**

Drawing Title
**Permit Zone Extension Area
Consultation Plan**

Status
INFORMATION

Scale NTS	Date	29/08/2025
	Drawn	JLC
	Checked	SB
	Approved	SB
	Original Size	A3

Drawing No. H223-0001-CON	Revision 1
-------------------------------------	----------------------