


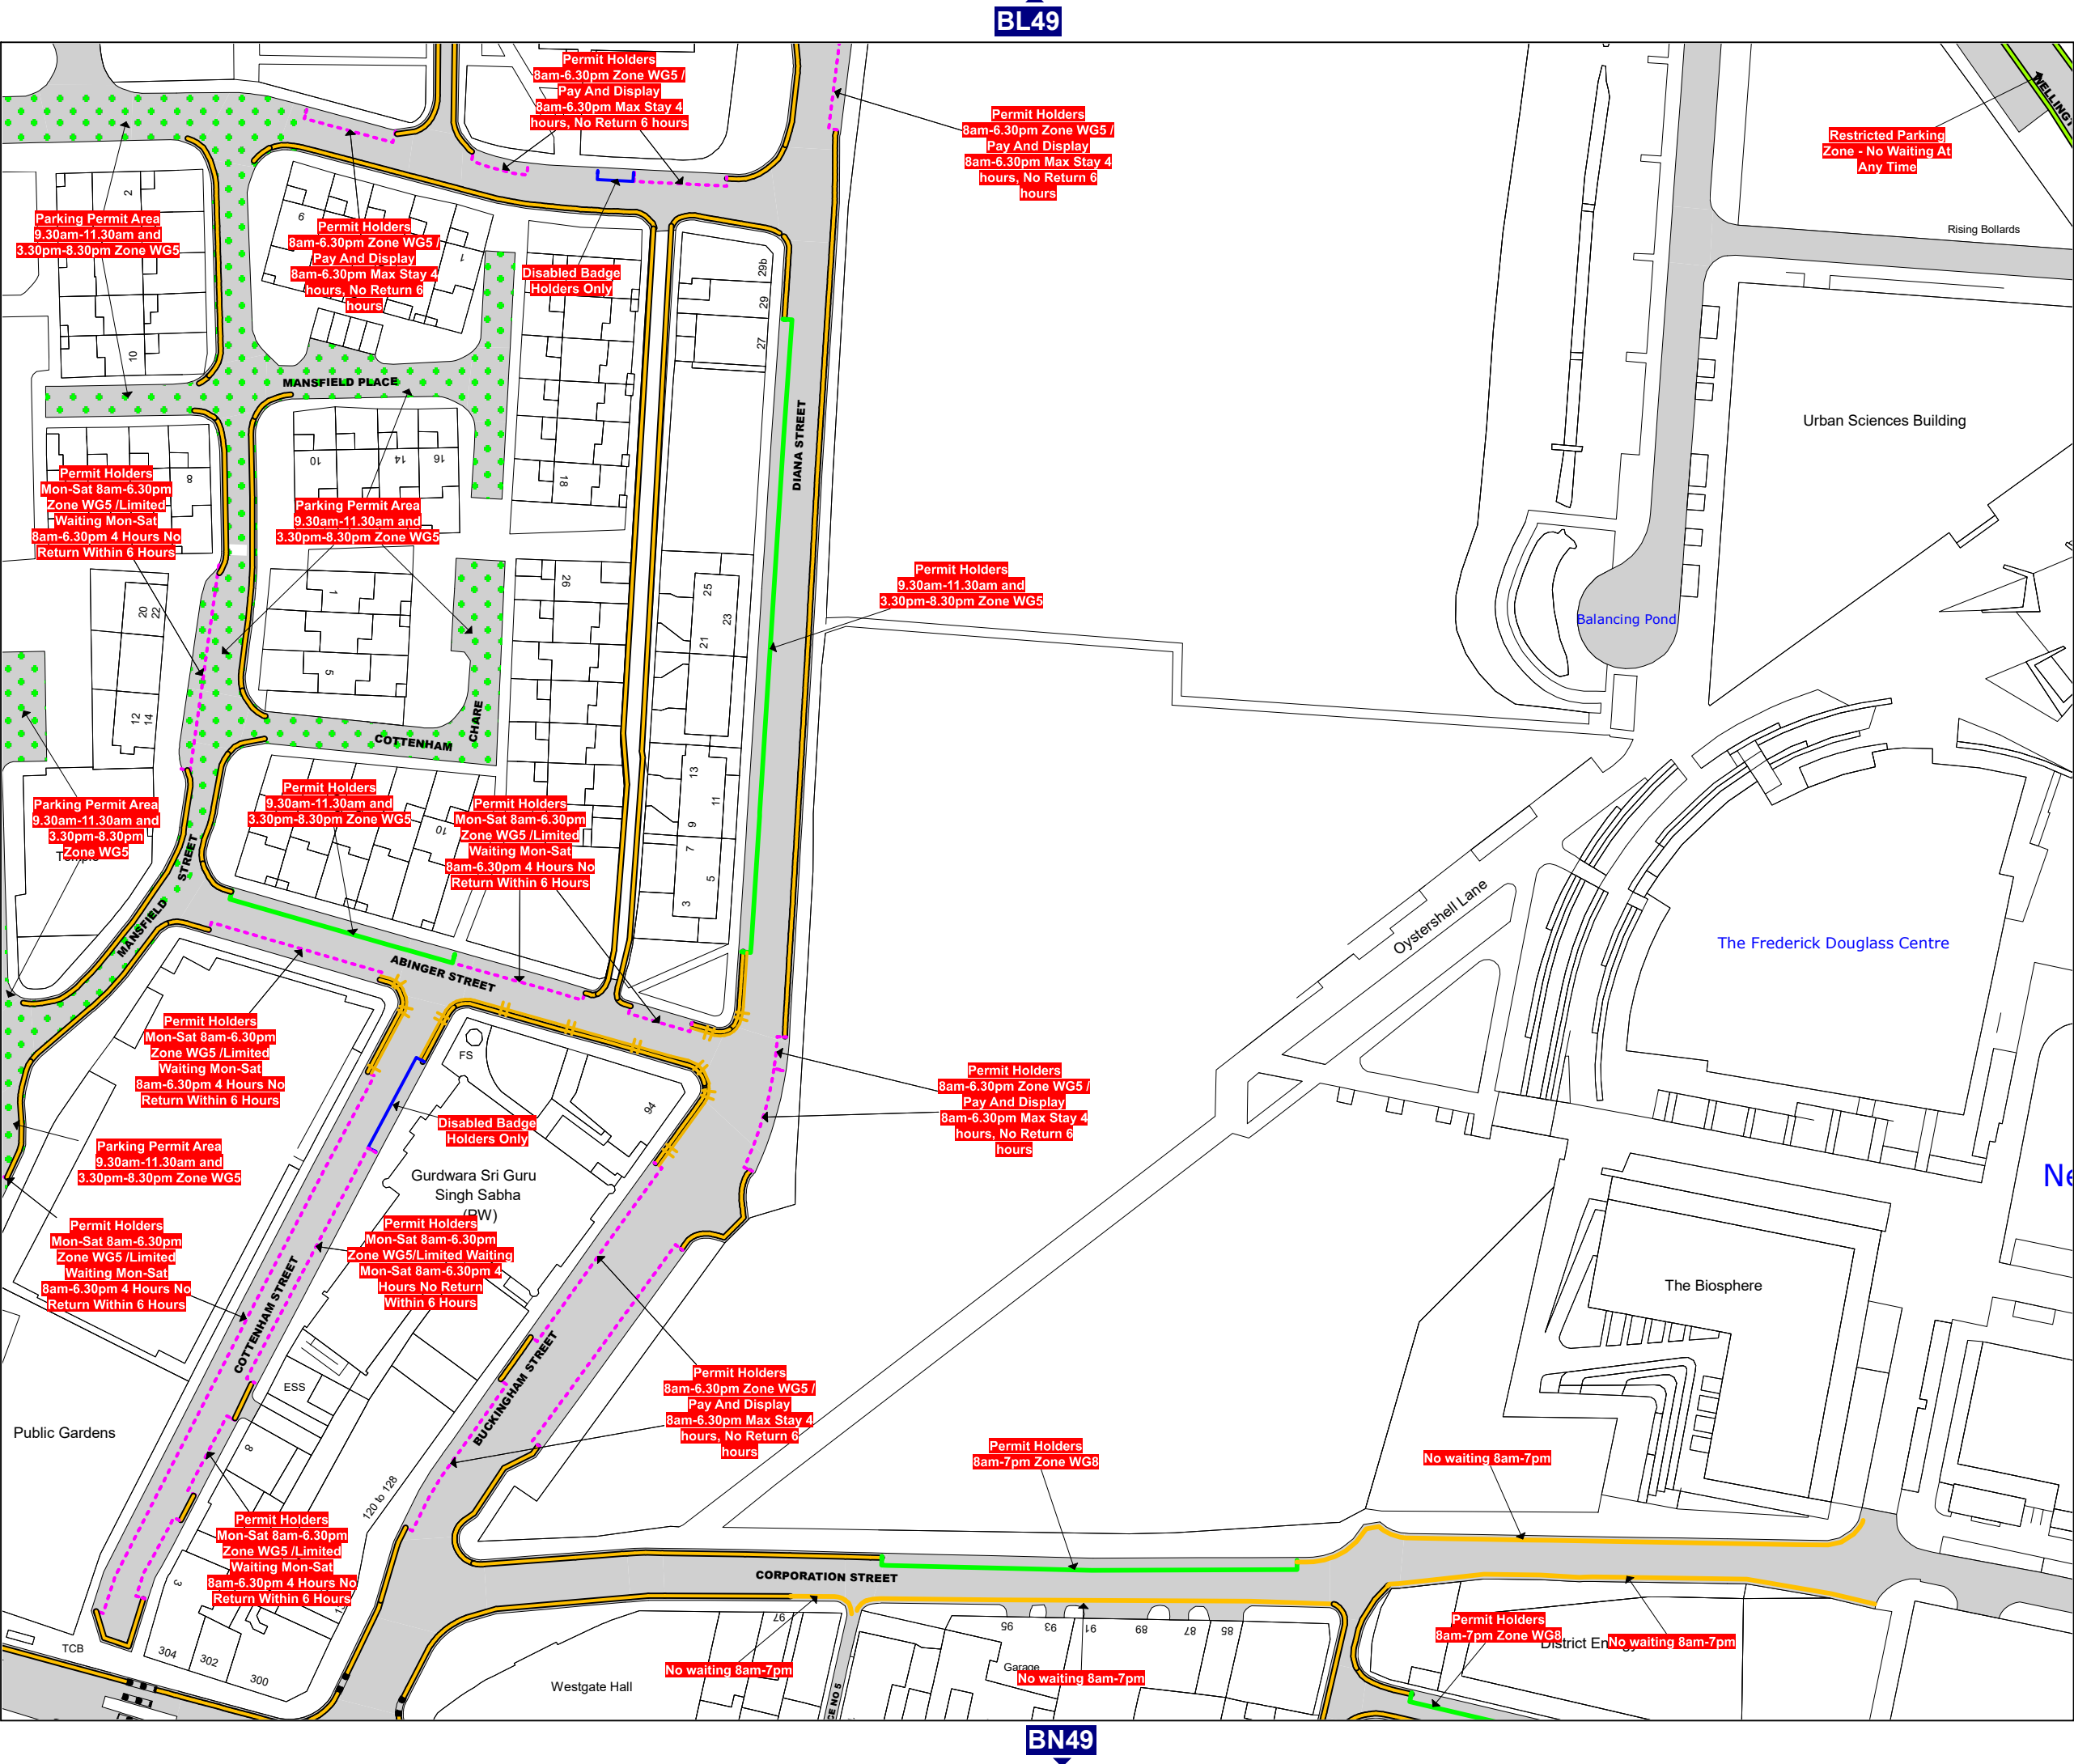

This map is reproduced from Ordnance Survey material with the permission of Ordnance Survey on behalf of the Controller of Her Majesty's Stationery Office © Crown Copyright. Unauthorised reproduction infringes Crown copyright and may lead to prosecution or civil proceedings.
Newcastle City Council
Licence No: 100019569 2026



Order Title:

Newcastle
City Council

DRAWING TITLE

Tile Ref: BM49

SCALE 1 : 1000

DATE 29/07/2026

REVISION NO. 1

STATUS PROPOSED